


NOTE: WINDOW MODEL NUMBER PROVIDED ARE BASED ON WINDOW SIZES. THESE ARE PROVIDED FOR WINDOW SIZING ONLY. WINDOW MANUFACTURER MODEL TO BE DETERMINED BY OWNER. TYPICAL WINDOW HEAD HEIGHT IS 80" UNLESS NOTED OTHERWISE.

AD
architect

7 Glendale Way
Canton, MA 02021
617.501.0631
www.ad-architect.com

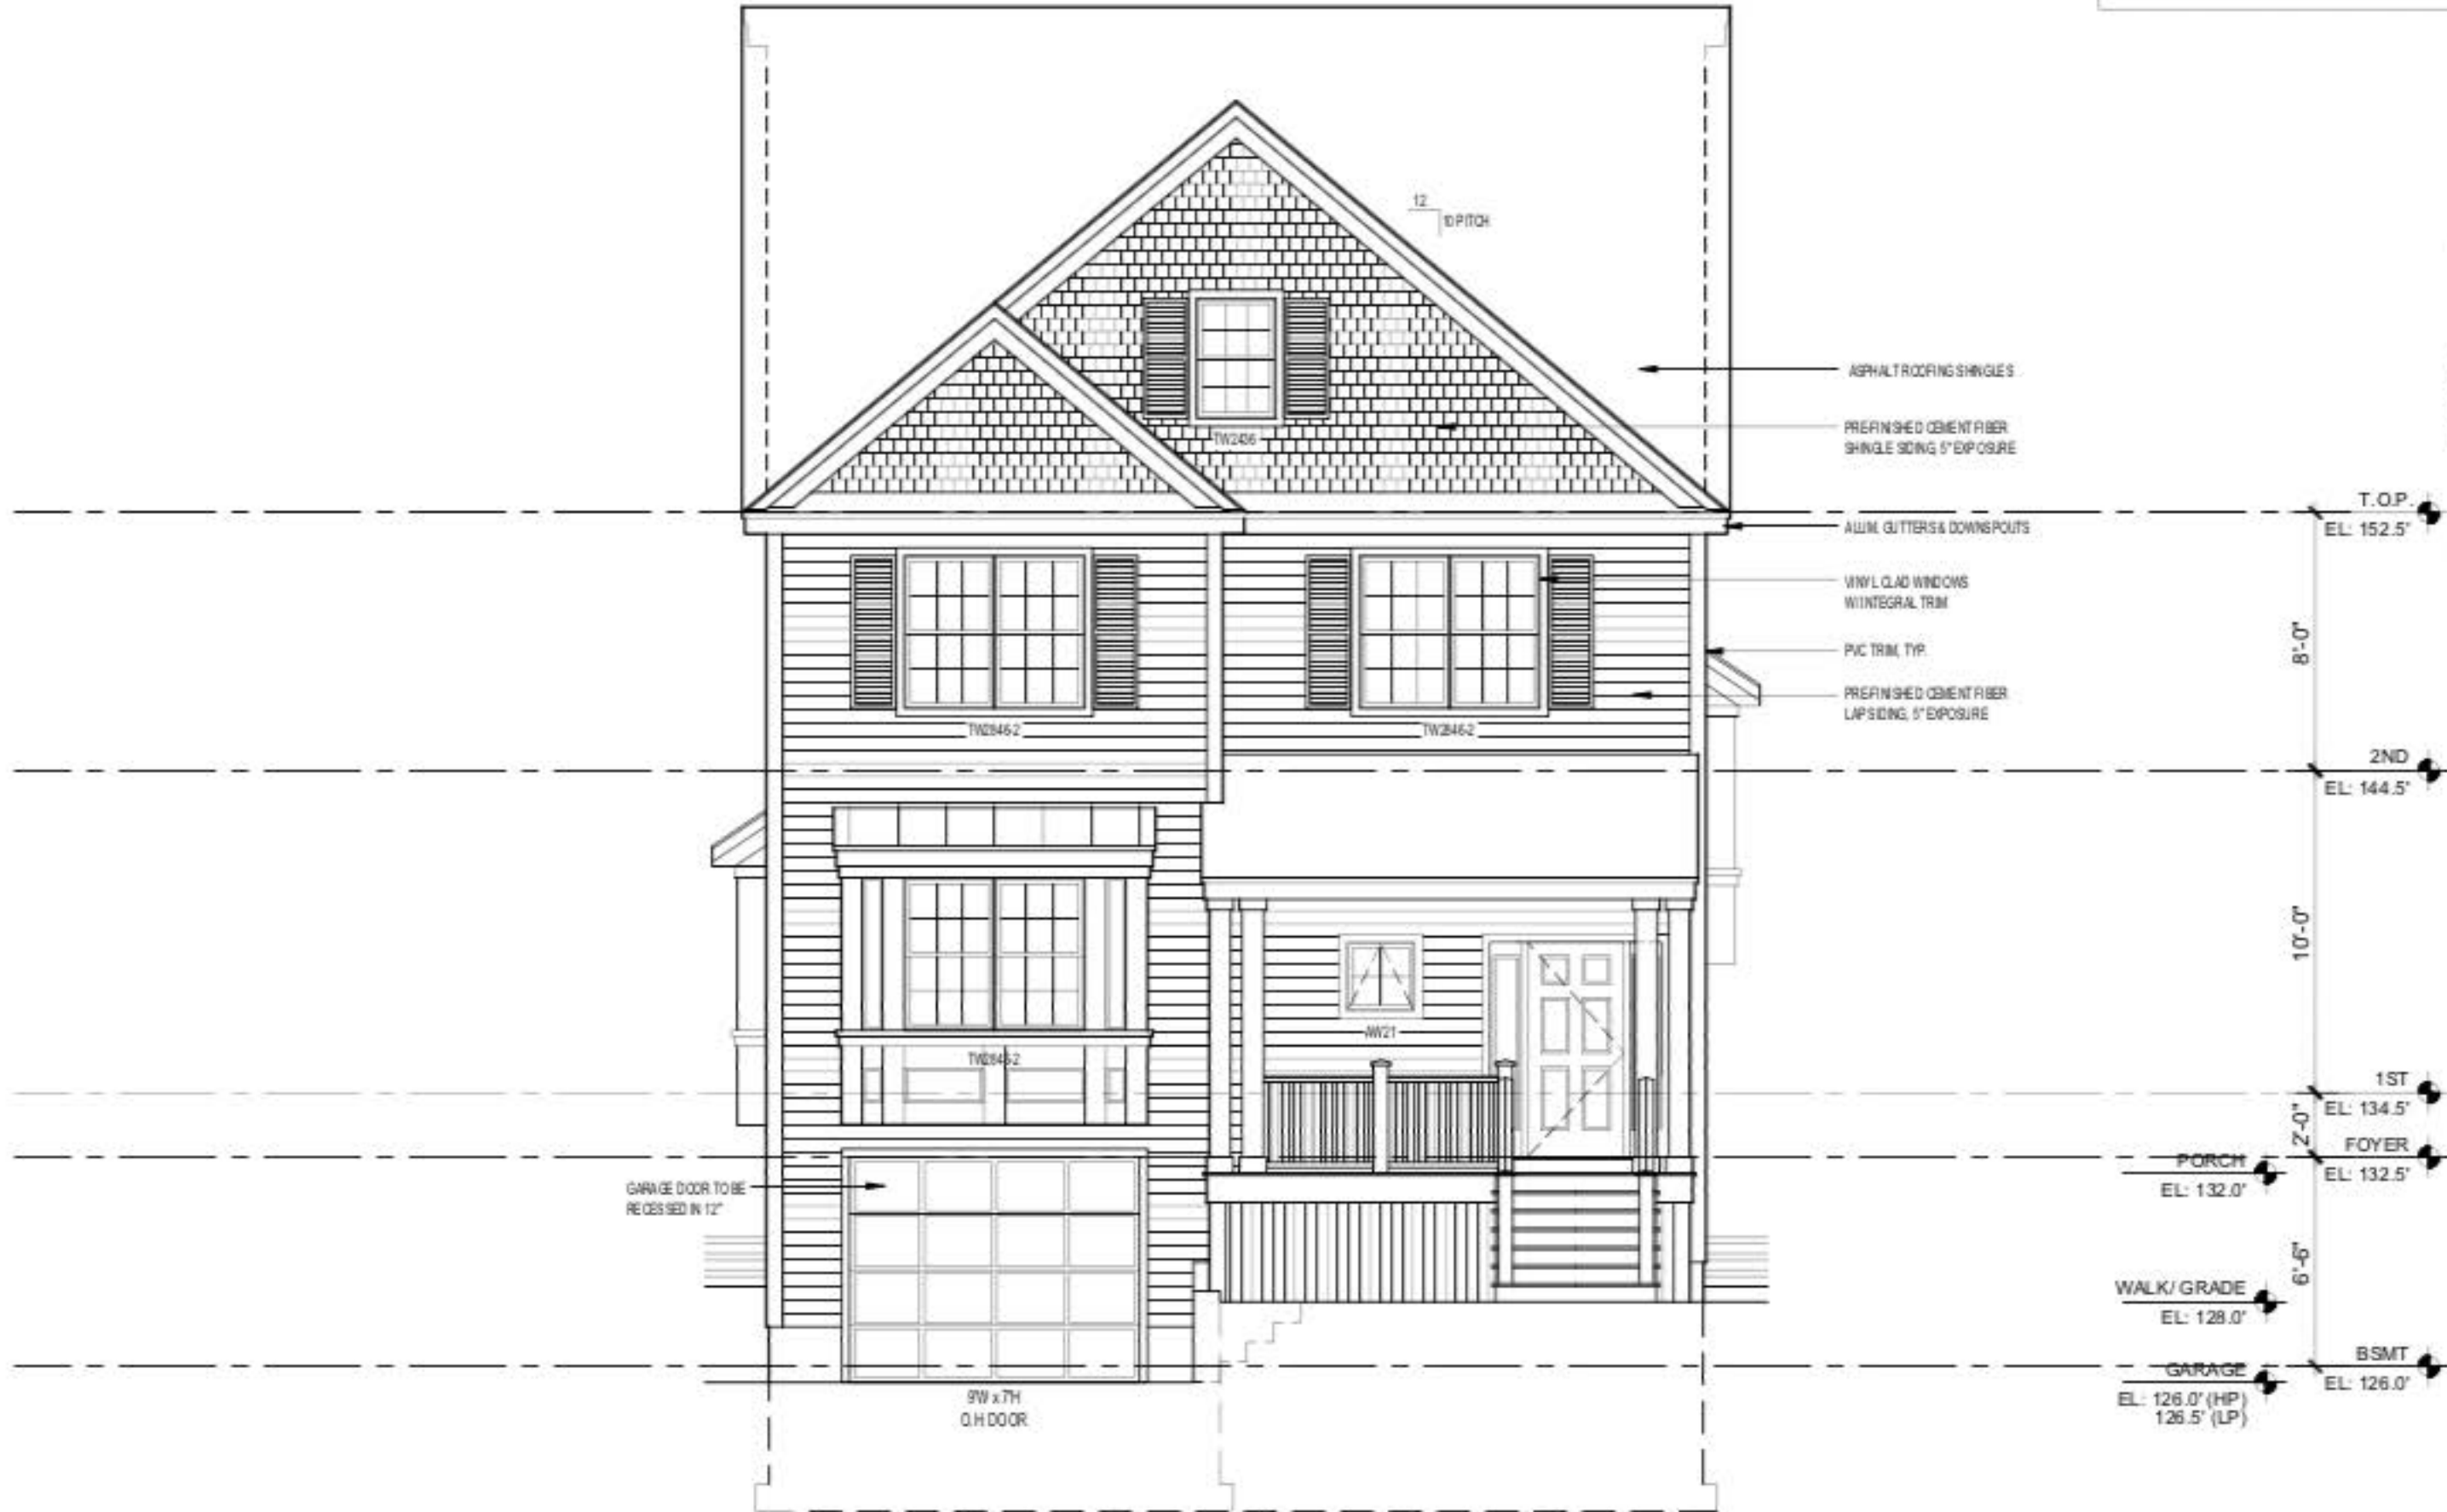

New Residence
56 Arborough Road
West Roxbury, MA

Project Number: 18.0131
Date: 09.11.2018

Revisions:

Number	Description	Date
0	PERMIT	10/31
	DRAWINGS	2018
1	BPDA	12/13
	REVISIONS	2018

Scale: 3/16"=1'-0"

FRONT ELEVATION

NOTE: WINDOW MODEL NUMBER PROVIDED ARE BASED ON WINDOW SIZES. THESE ARE PROVIDED FOR WINDOW SIZING ONLY. WINDOW MANUFACTURER MODEL TO BE DETERMINED BY OWNER. TYPICAL WINDOW HEAD HEIGHT IS 80" UNLESS NOTED OTHERWISE.

AD
architect

7 Glendale Way
Canton, MA 02021
617.501.0631
www.ad-architect.com

COPYRIGHT 2018 ANTONINO DONATO AIA, LEED AP, AD/ARCHITECT, INC.



New Residence
56 Arborough Road
West Roxbury, MA

Project Number: 18.0131
Date: 09.11.2018

Revisions:

Rev	Description	Date
0	PERMIT	10/15
	DRAWINGS	2018

Scale: 3/16"=1'-0"

LEFT SIDE ELEVATION


NOTE: WINDOW MODEL NUMBER PROVIDED ARE ANDERS EN WINDOW SIZES. THESE ARE PROVIDED FOR WINDOW SIZING ONLY. WINDOW MANUFACTURER MODEL TO BE DETERMINED BY OWNER. TYPICAL WINDOW HEAD HEIGHT IS 60" UNLESS NOTED OTHERWISE.

AD
architect

7 Glendale Way
Canton, MA 02021
617.501.0631

www.ad-architect.com

© 2018 ANTONINO DONATO AIA, LEED AP, AD ARCHITECT, INC.

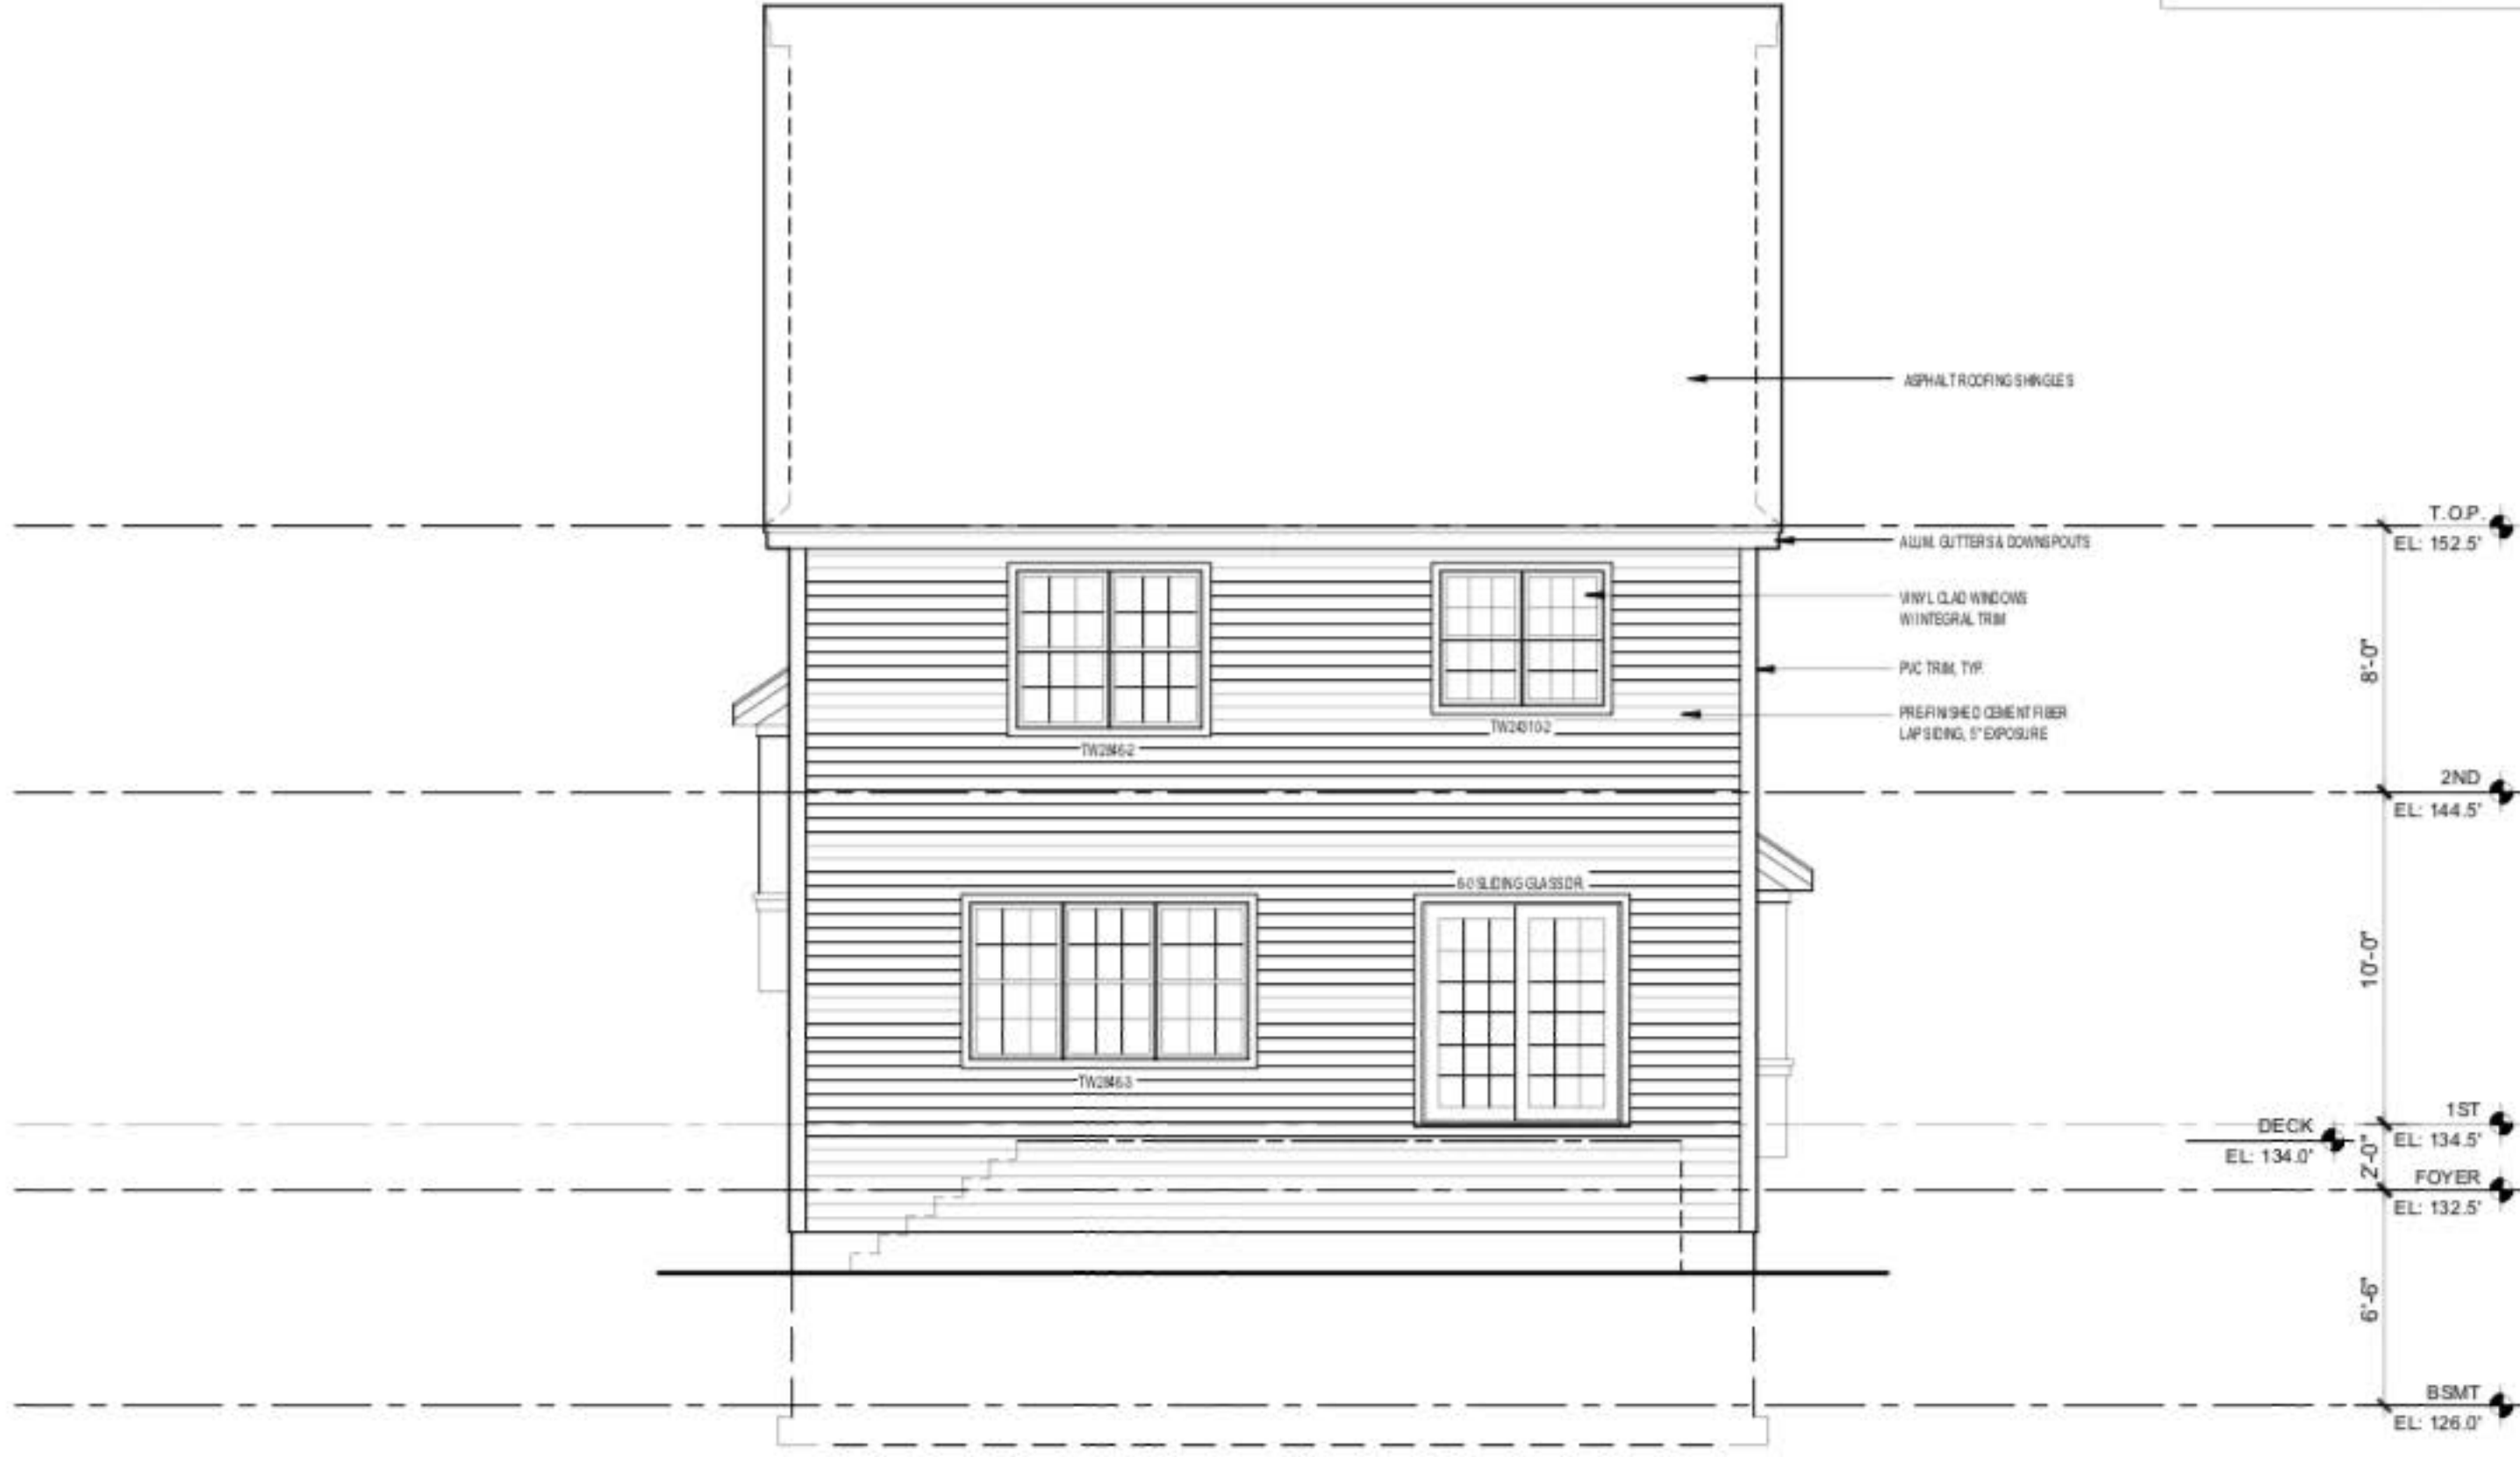

New Residence
56 Arborough Road
West Roxbury, MA

Project Number: 18.0131
Date: 09.11.2018

Revisions:

Number	Description	Date
0	PERMIT	10/15
	DRAWINGS	2018

Scale: 3/16"=1'-0"

REAR ELEVATION

REAR ELEVATION

A-3

FIRE PROTECTION KEY:

-  SMOKE DETECTOR
-  HEAT DETECTOR
-  COMBINATION CARBON MONOXIDE/SMOKE DETECTOR
-  TOILET EXHAUST FAN VENTED TO OUTSIDE W/ RIGID METAL DUCT.


NOTES:

- PHOTOELECTRIC DETECTORS AS REQUIRED.
- COMBINATION DETECTORS AREA ACCEPTABLE.

AD
architect

7 Glendale Way
Canton, MA 02021
617.501.0631

www.ad-architect.com

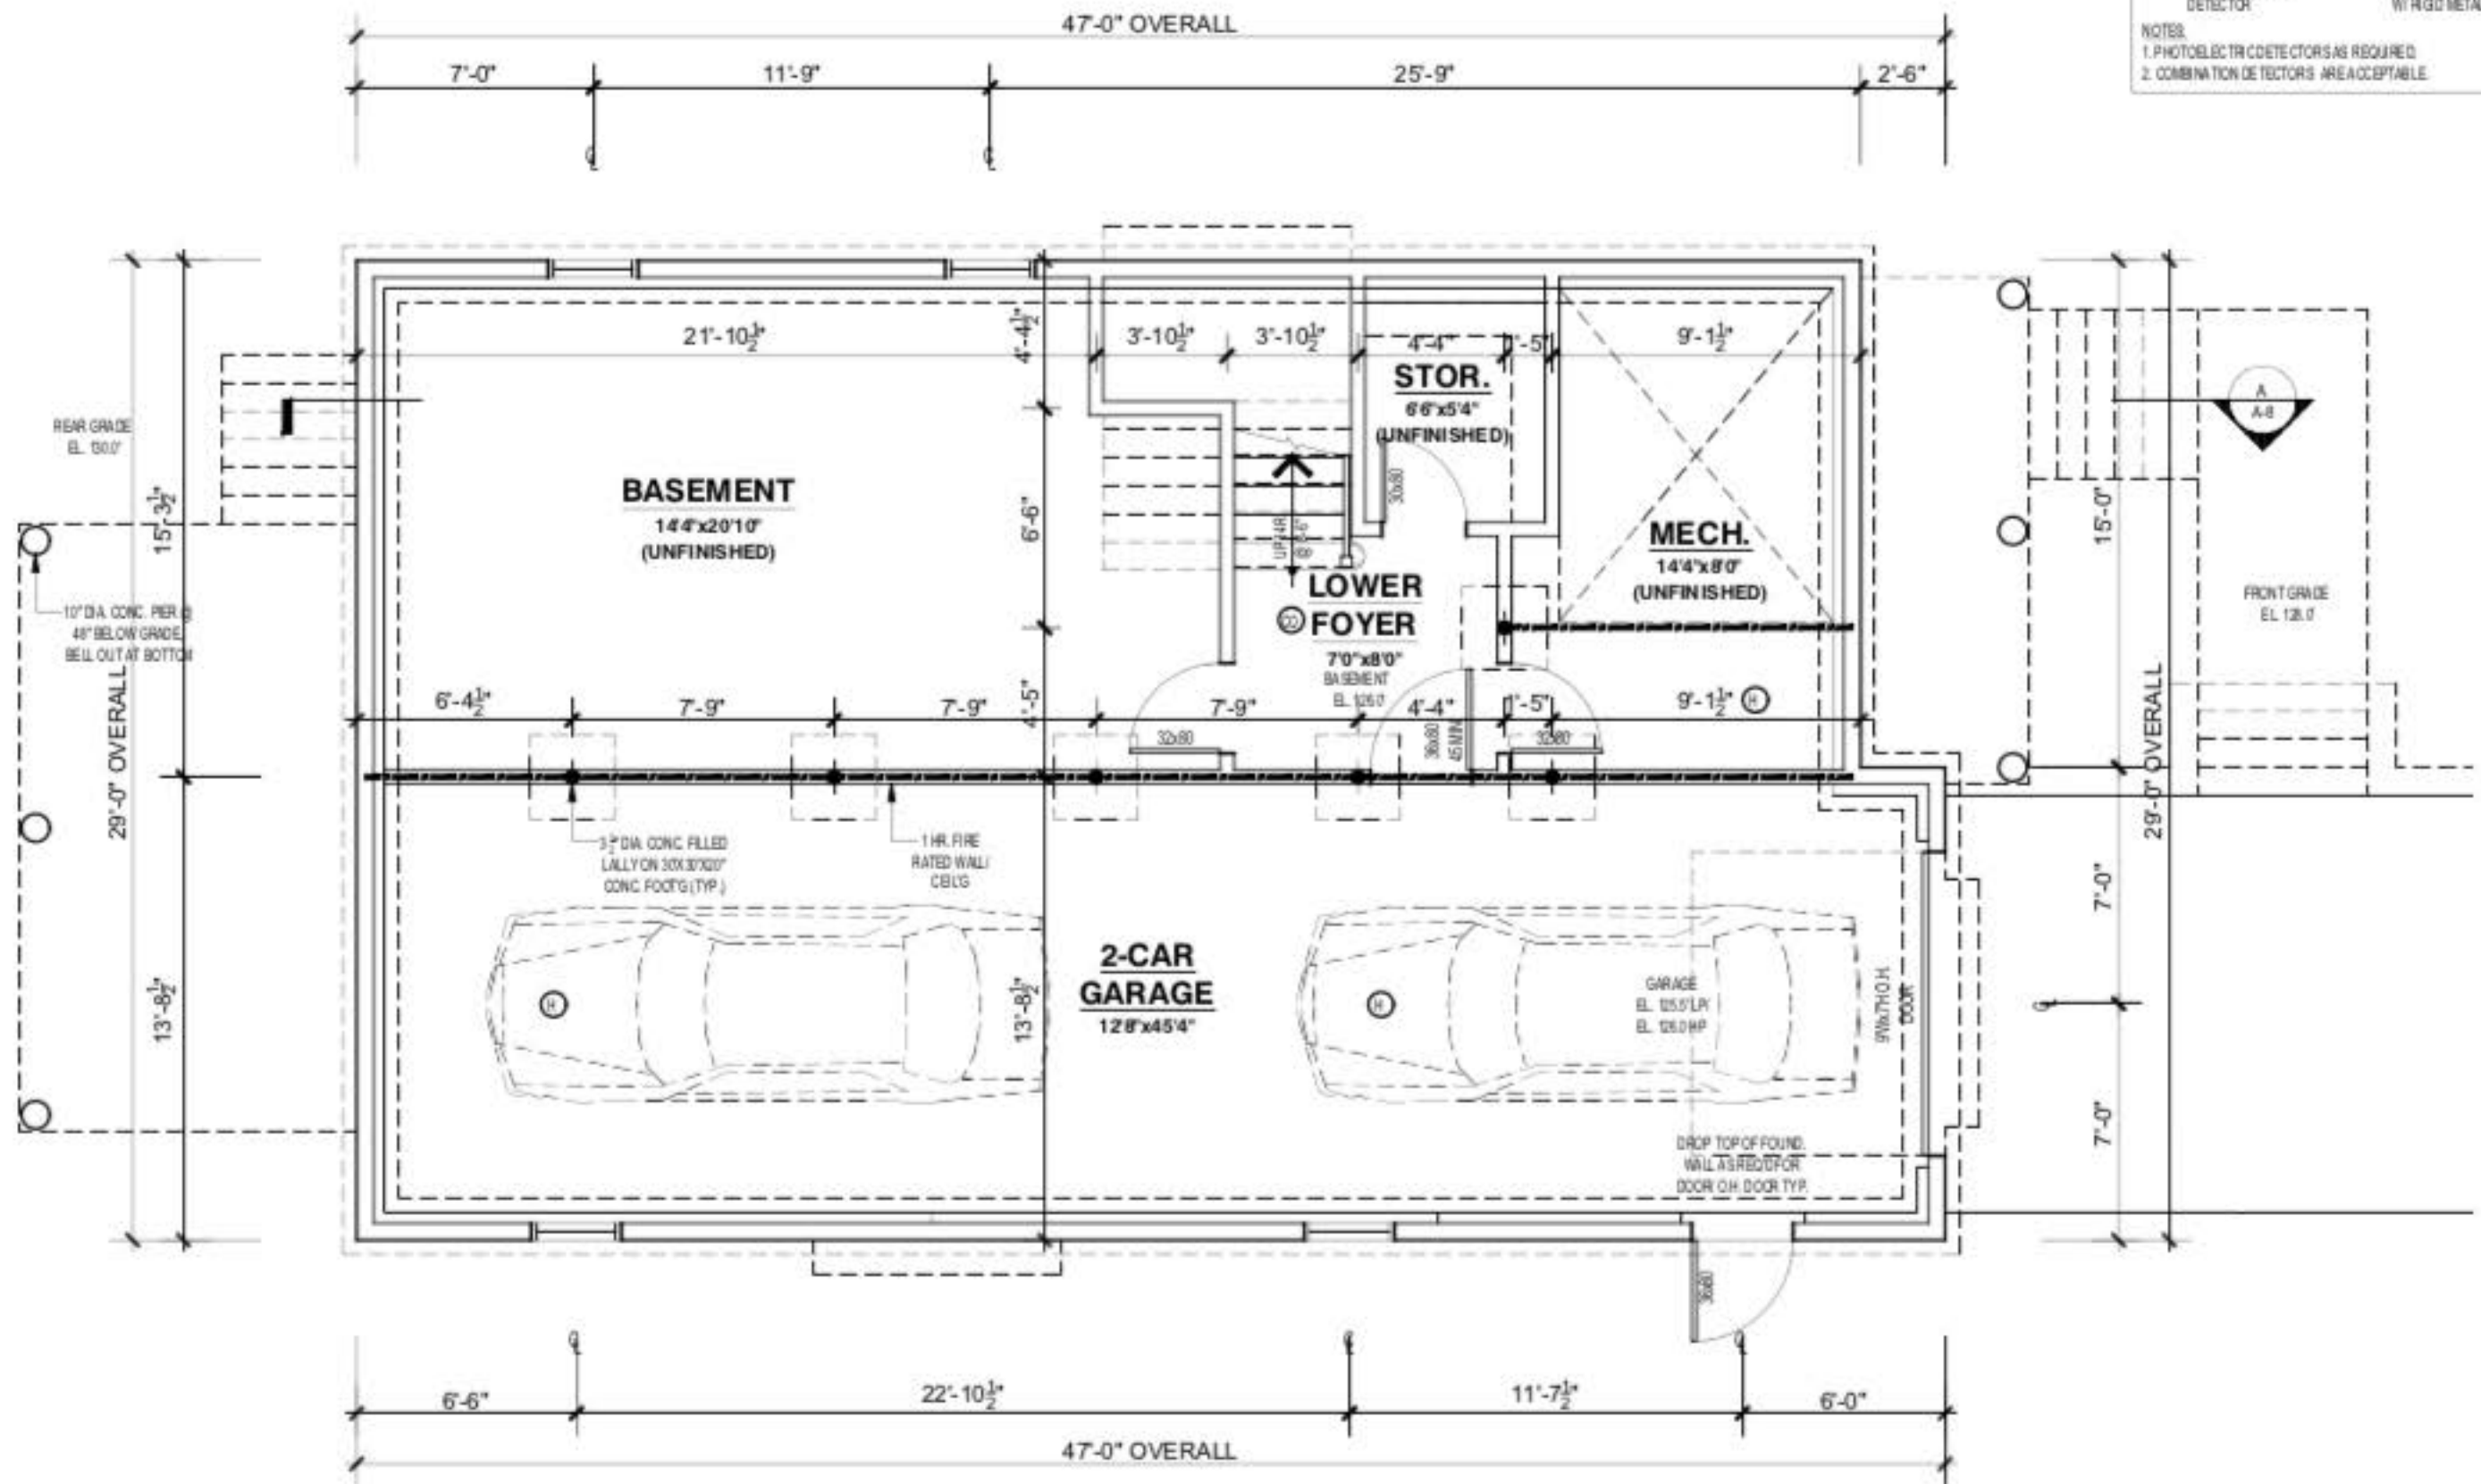

New Residence
56 Arborough Road
West Roxbury, MA




Project Number: 18.0131
Date: 09.11.2018

Revisions:

Rev. No.	Description	Date
0	PERMIT	10/15
	DRAWINGS	2018

Scale: 3/16" = 1'-0"

BASEMENT LEVEL PLAN

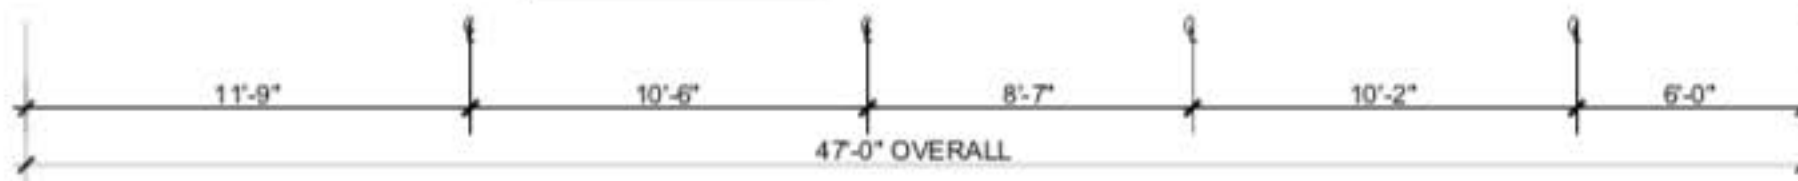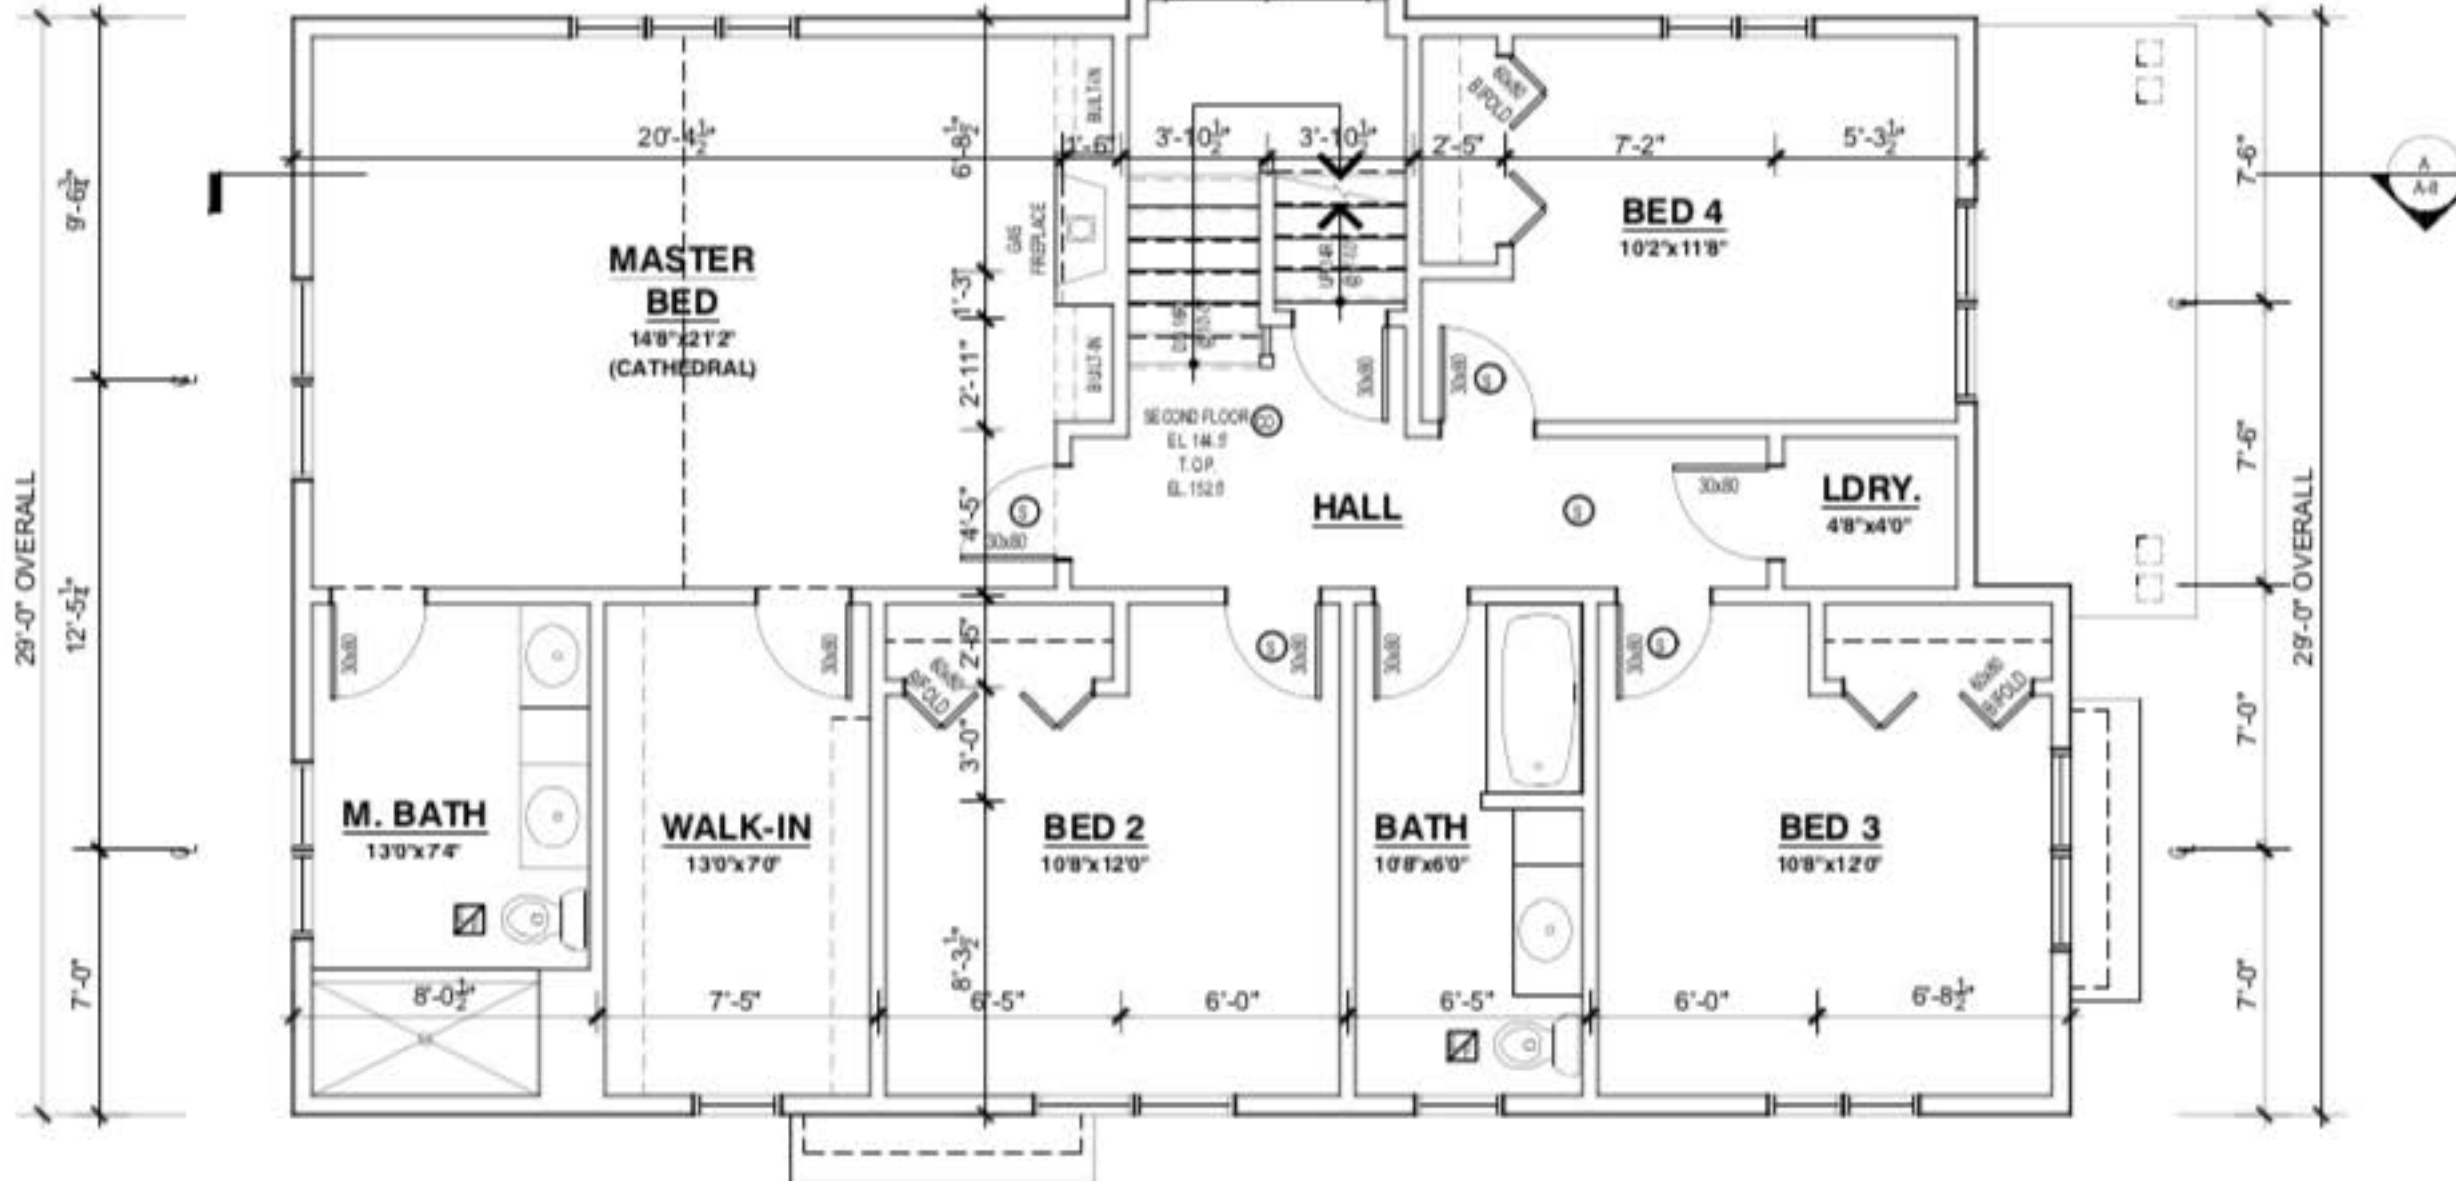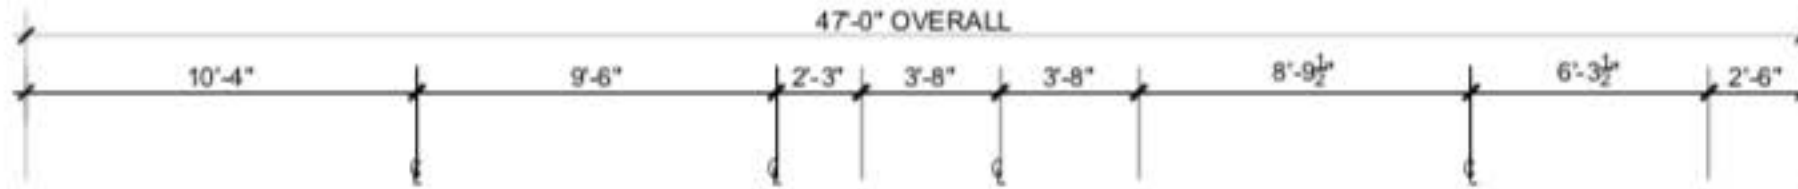

PREPROTECTION KEY:

- SMOKE DETECTOR
- HEAT DETECTOR
- COMBINATION CARBON MONOXIDE/SMOKE DETECTOR
- TOILET EXHAUST FAN VENTED TO OUTSIDE W/ RIGID METAL DUCT.

NOTES:
 1. PHOTOELECTRIC DETECTORS AS REQUIRED
 2. COMBINATION DETECTORS AREA ACCEPTABLE

AD
 architect

7 Glendale Way
 Canton, MA 02021
 617.501.0631

www.ad-architect.com

New Residence
 56 Arborough Road
 West Roxbury, MA

Project Number: 18.0131
 Date: 09.11.2018

Revisions:

NO.	DATE	DESCRIPTION	BY
0		PERMIT	10/15
		DRAWINGS	2018

Scale: 3/16"=1'-0"

SECOND LEVEL PLAN

SECOND LEVEL PLAN