

621 EAST FIRST


SOUTH BOSTON, MA

SCHEMATIC DESIGN

07/06/15

architect
WORX architectural design

10 Partridge Way
Easton, MA 02356
508.238.2231

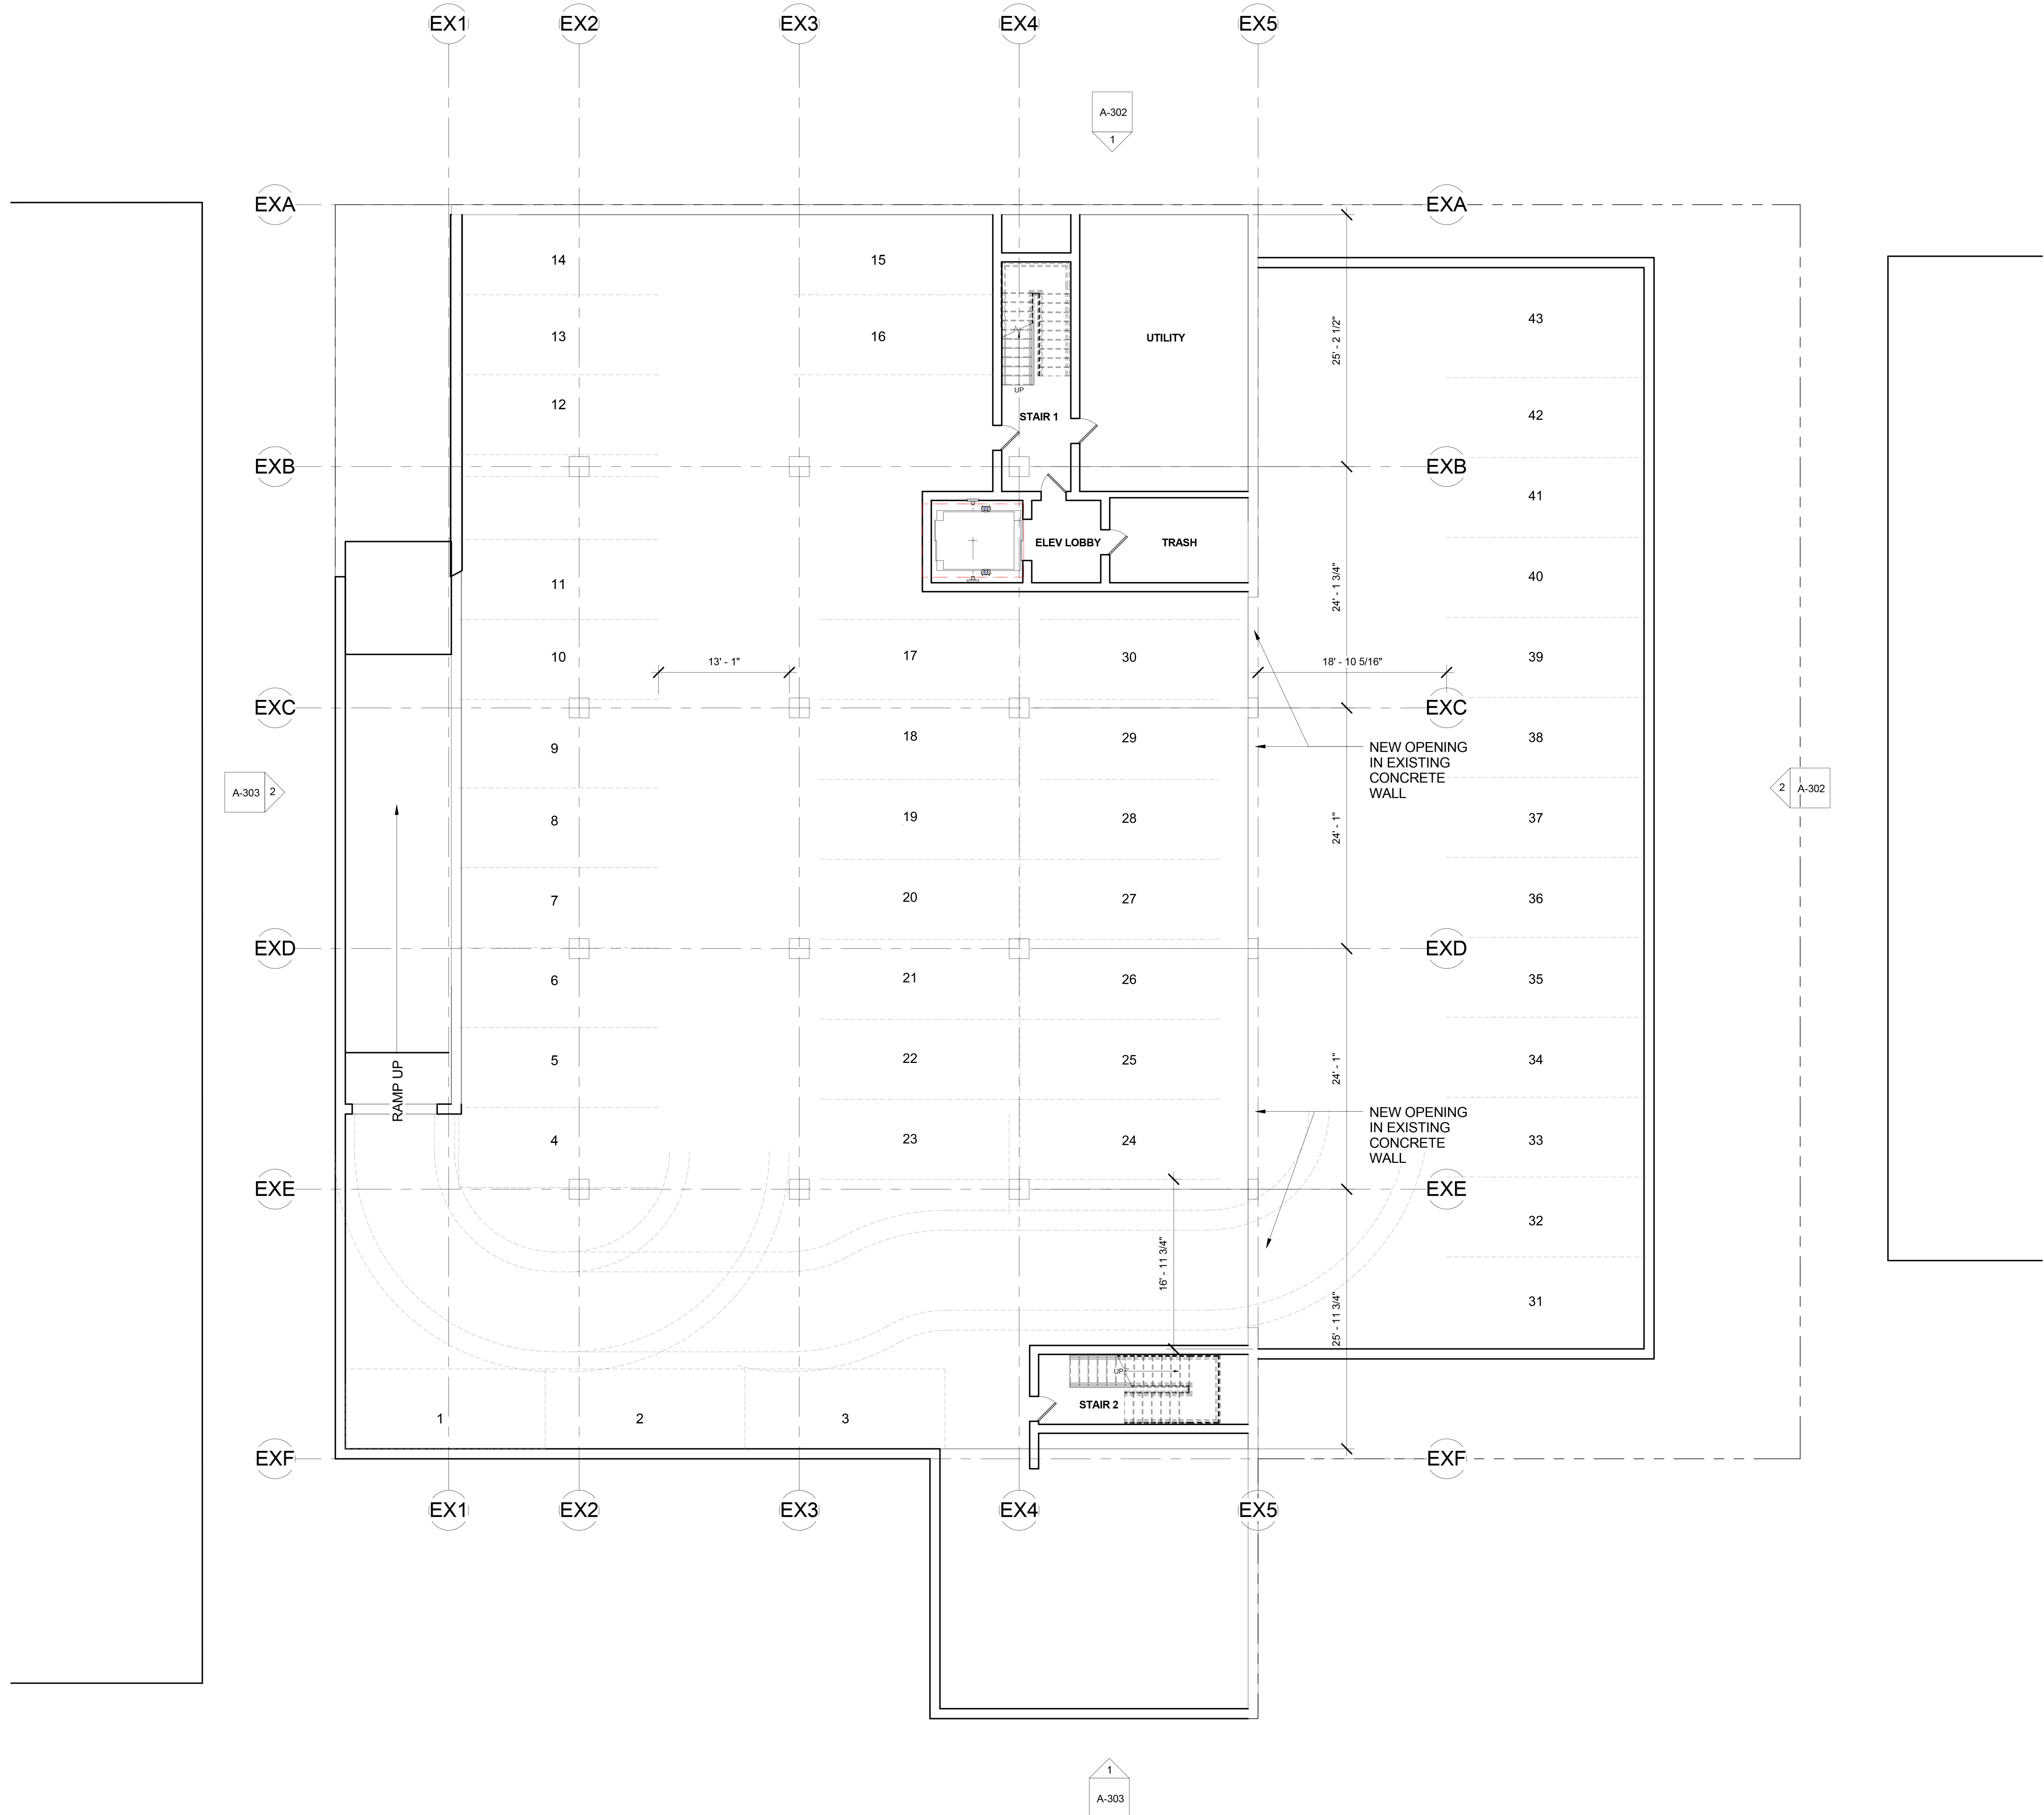

REVISIONS

NO.	DESCRIPTION

DRAWING INFORMATION

ISSUE: SCHEMATIC DESIGN

PROJECT # 1410

DRAWN BY: mmw

SCALE: 1/8" = 1'-0"

DRAWING TITLE

BASEMENT PLAN

DRAWING NUMBER

A-100

copyright: Worx Architectural Design, Inc.

**621
EAST
FIRST**


SOUTH BOSTON, MA

SCHEMATIC DESIGN

07/06/15

architect
WORX architectural design

10 Partridge Way
Easton, MA 02316
508.238.2231

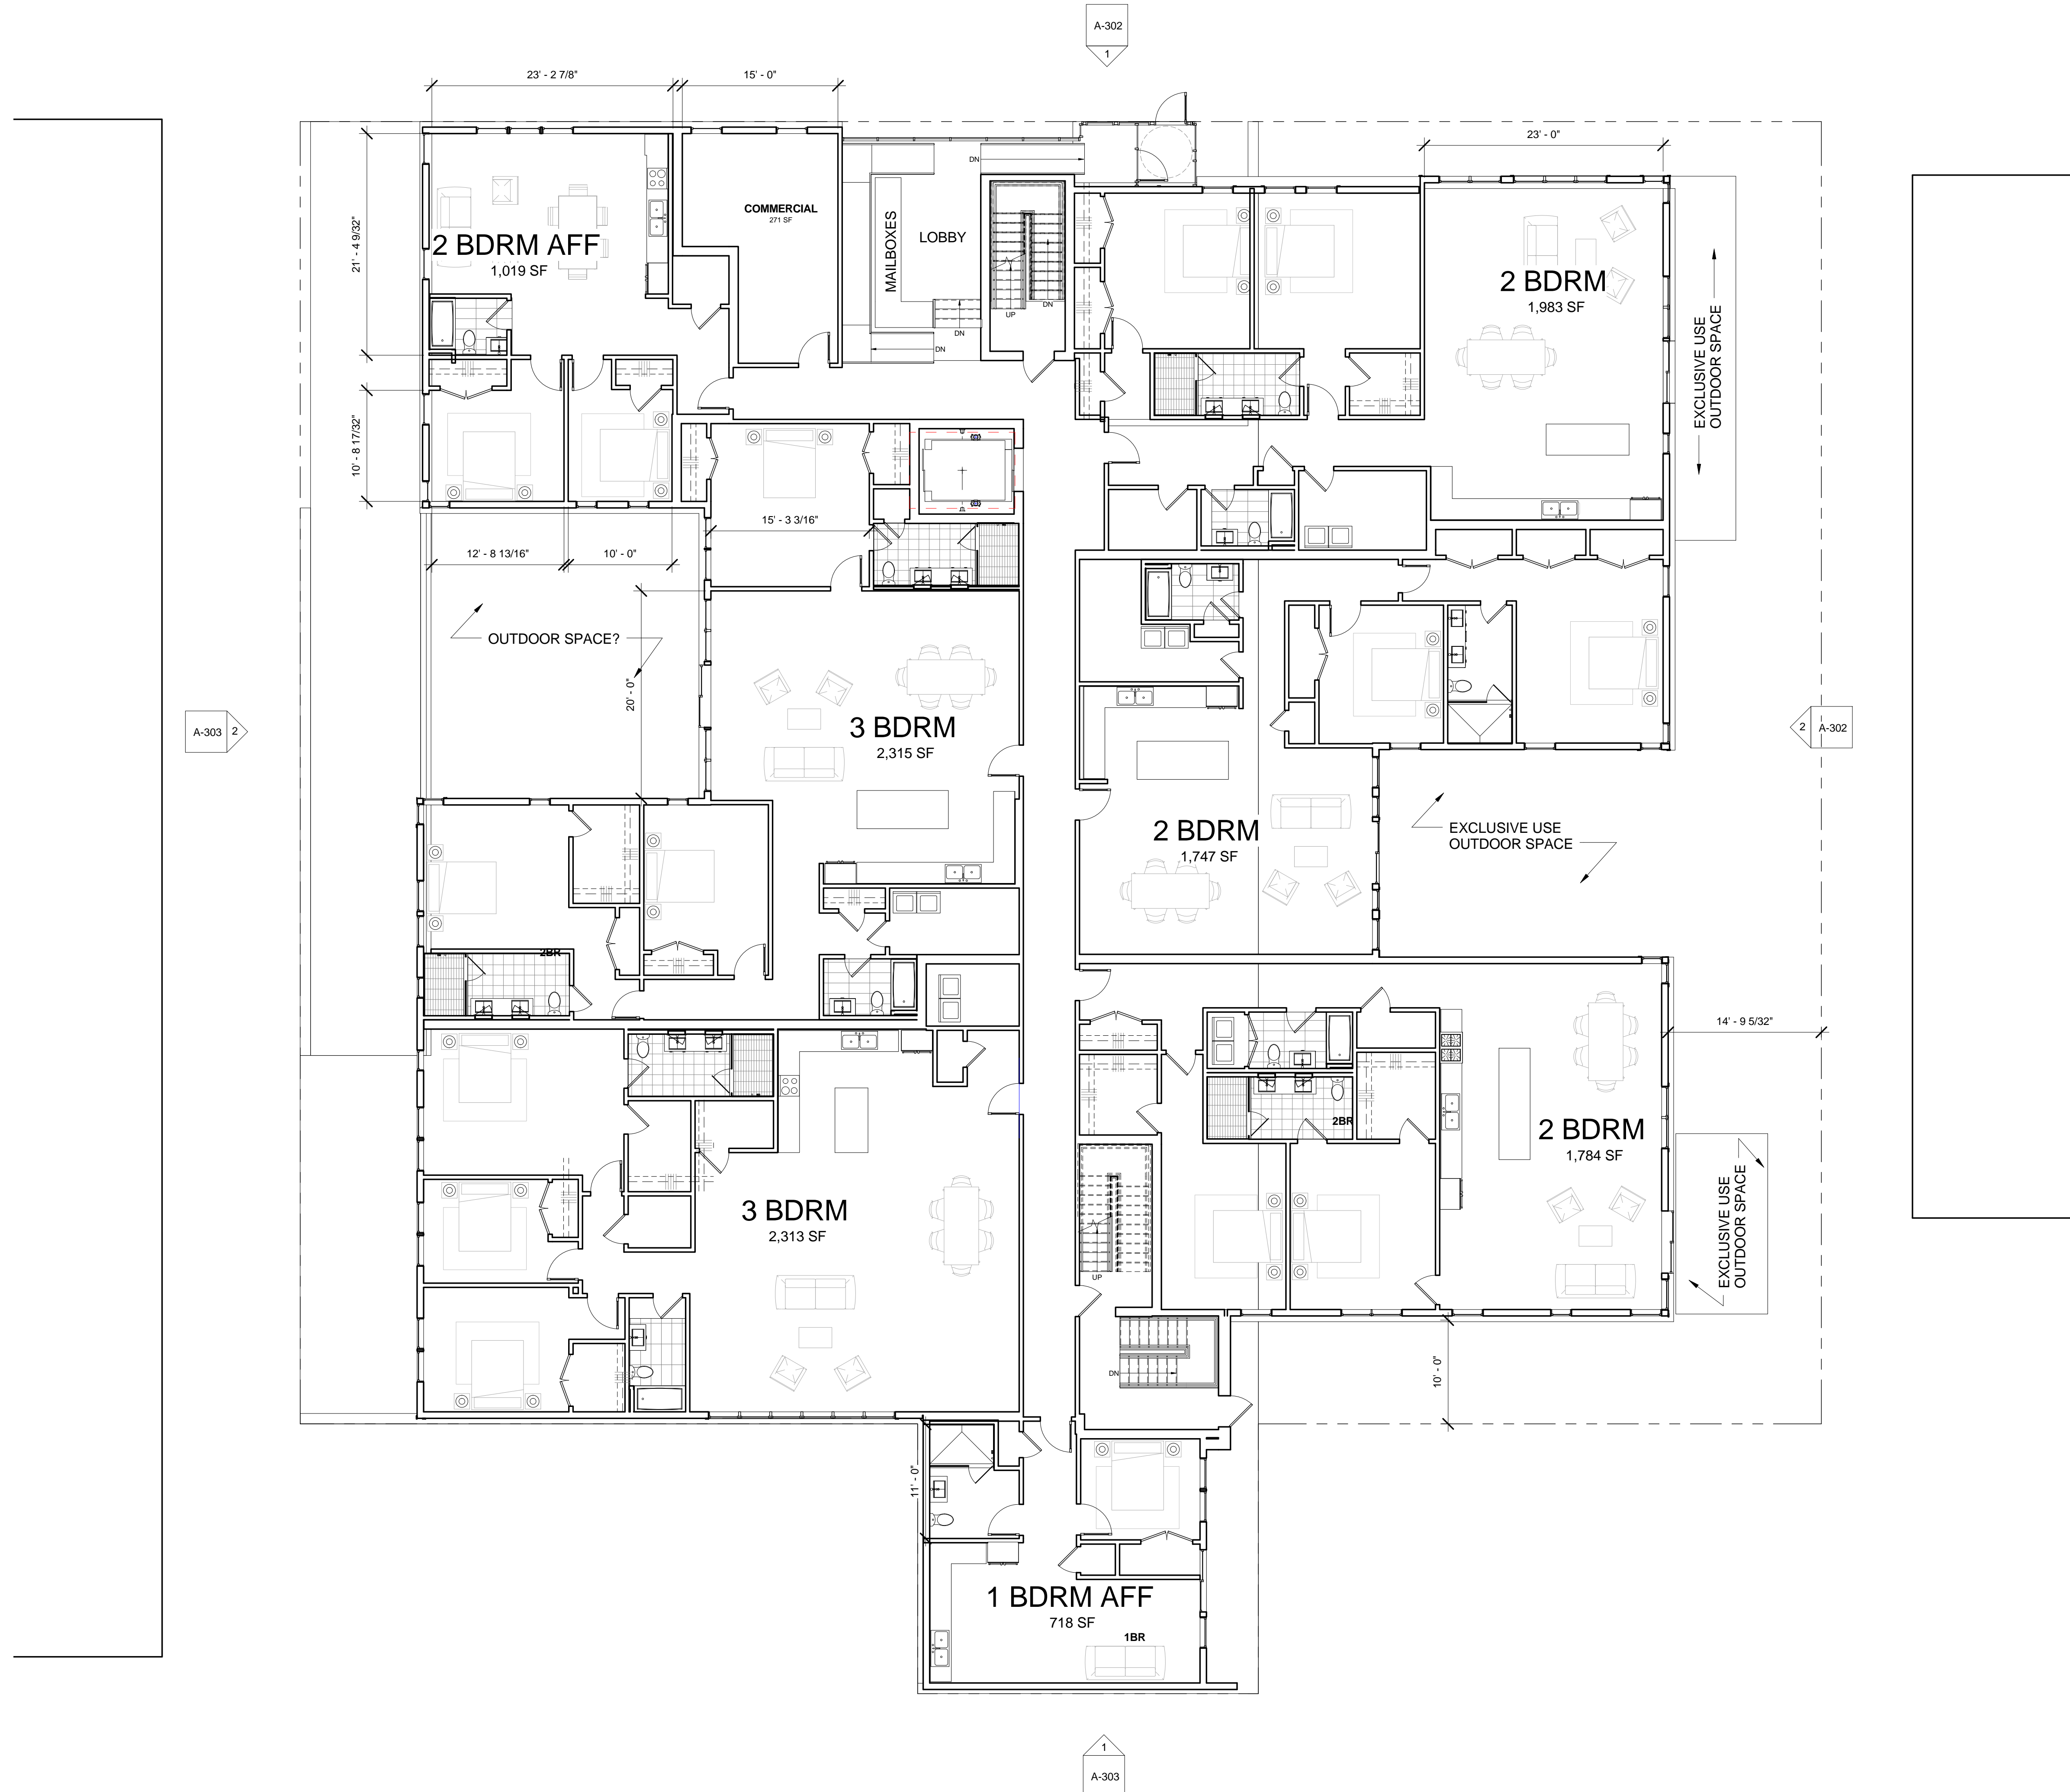

REVISIONS

NO.	DESCRIPTION

DRAWING INFORMATION

ISSUE:	SCHEMATIC DESIGN
PROJECT #	1410
DRAWN BY:	RMW
SCALE:	1/8" = 1'-0"

DRAWING TITLE
FIRST FLOOR PLAN

DRAWING NUMBER
A-101

copyright: Worx Architectural Design, Inc.


**621
EAST
FIRST**
SOUTH BOSTON, MA

SCHEMATIC DESIGN

07/06/15

architect
WORX architectural design

10 Partridge Way
Easton, MA 02316
508.238.2231

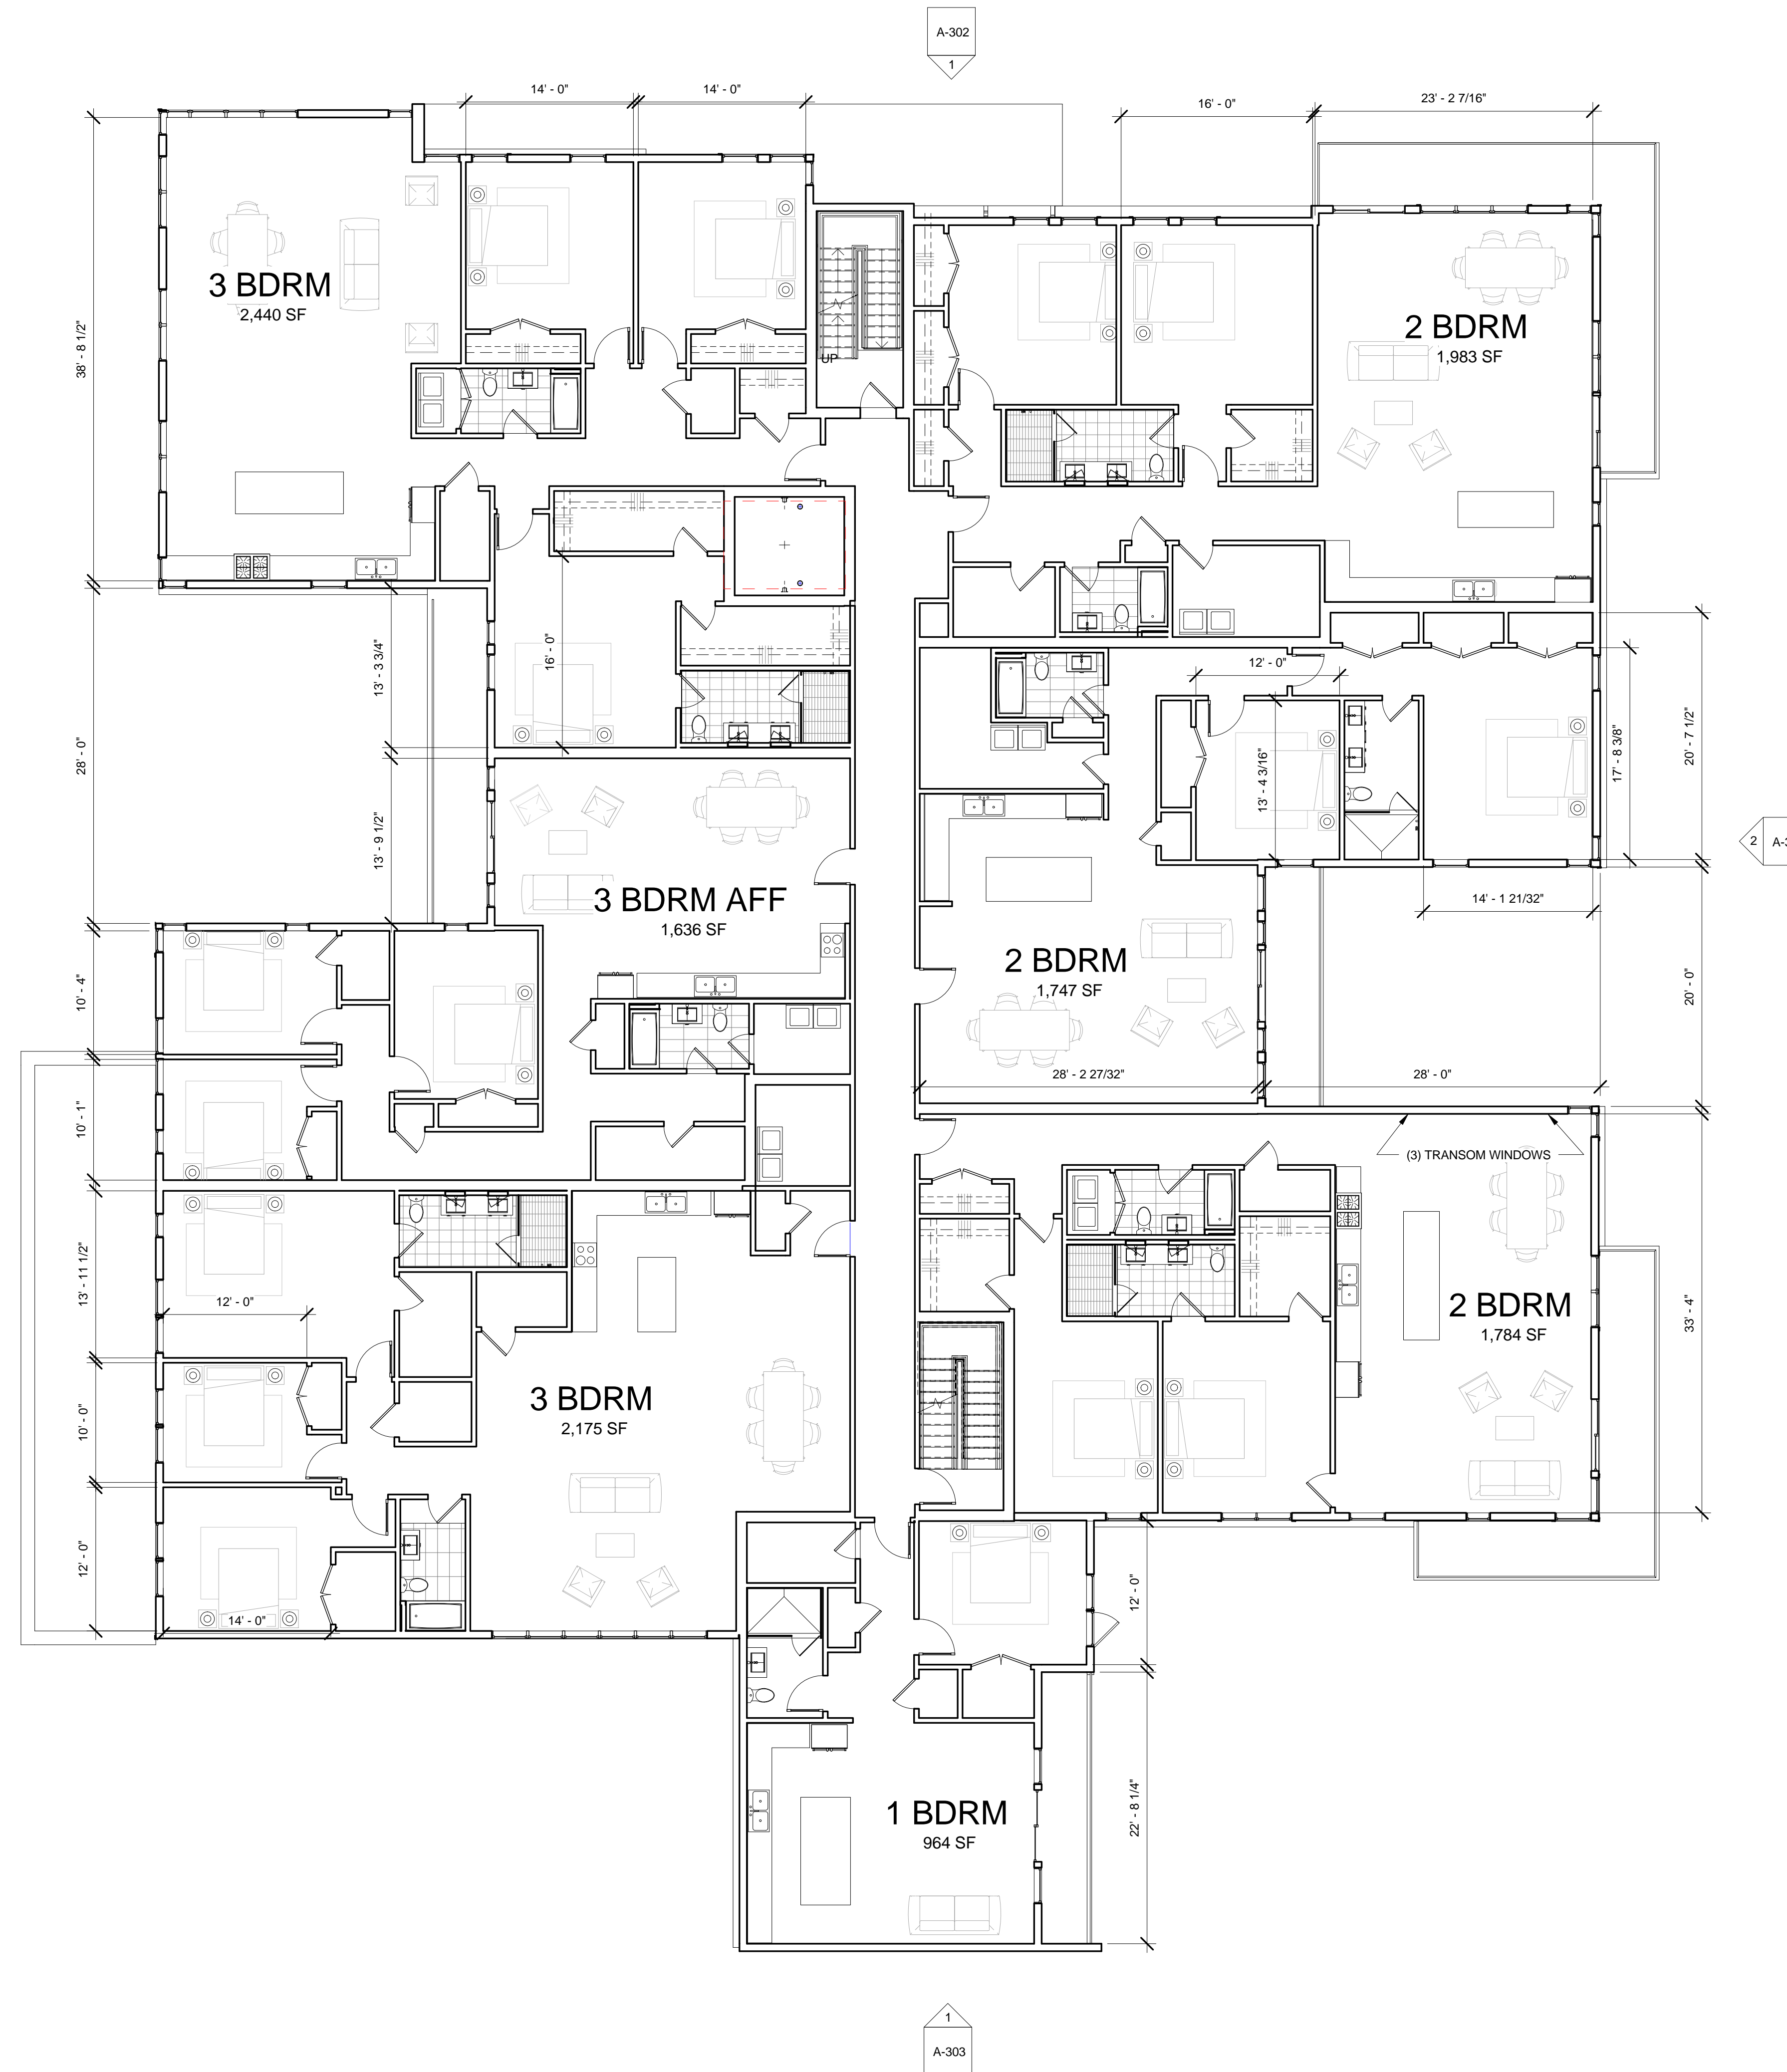

REVISIONS

NO.	DESCRIPTION

DRAWING INFORMATION

ISSUE:	SCHEMATIC DESIGN
PROJECT #	1410
DRAWN BY:	RMW
SCALE:	1/8" = 1'-0"

DRAWING TITLE
SECOND FLOOR PLAN

DRAWING NUMBER

A-102

copyright: Worx Architectural Design, Inc.


**621
EAST
FIRST**

SOUTH BOSTON, MA

SCHEMATIC DESIGN

07/06/15

architect
WORX architectural design
10 Partridge Way
Easton, MA 02316
508.238.2231

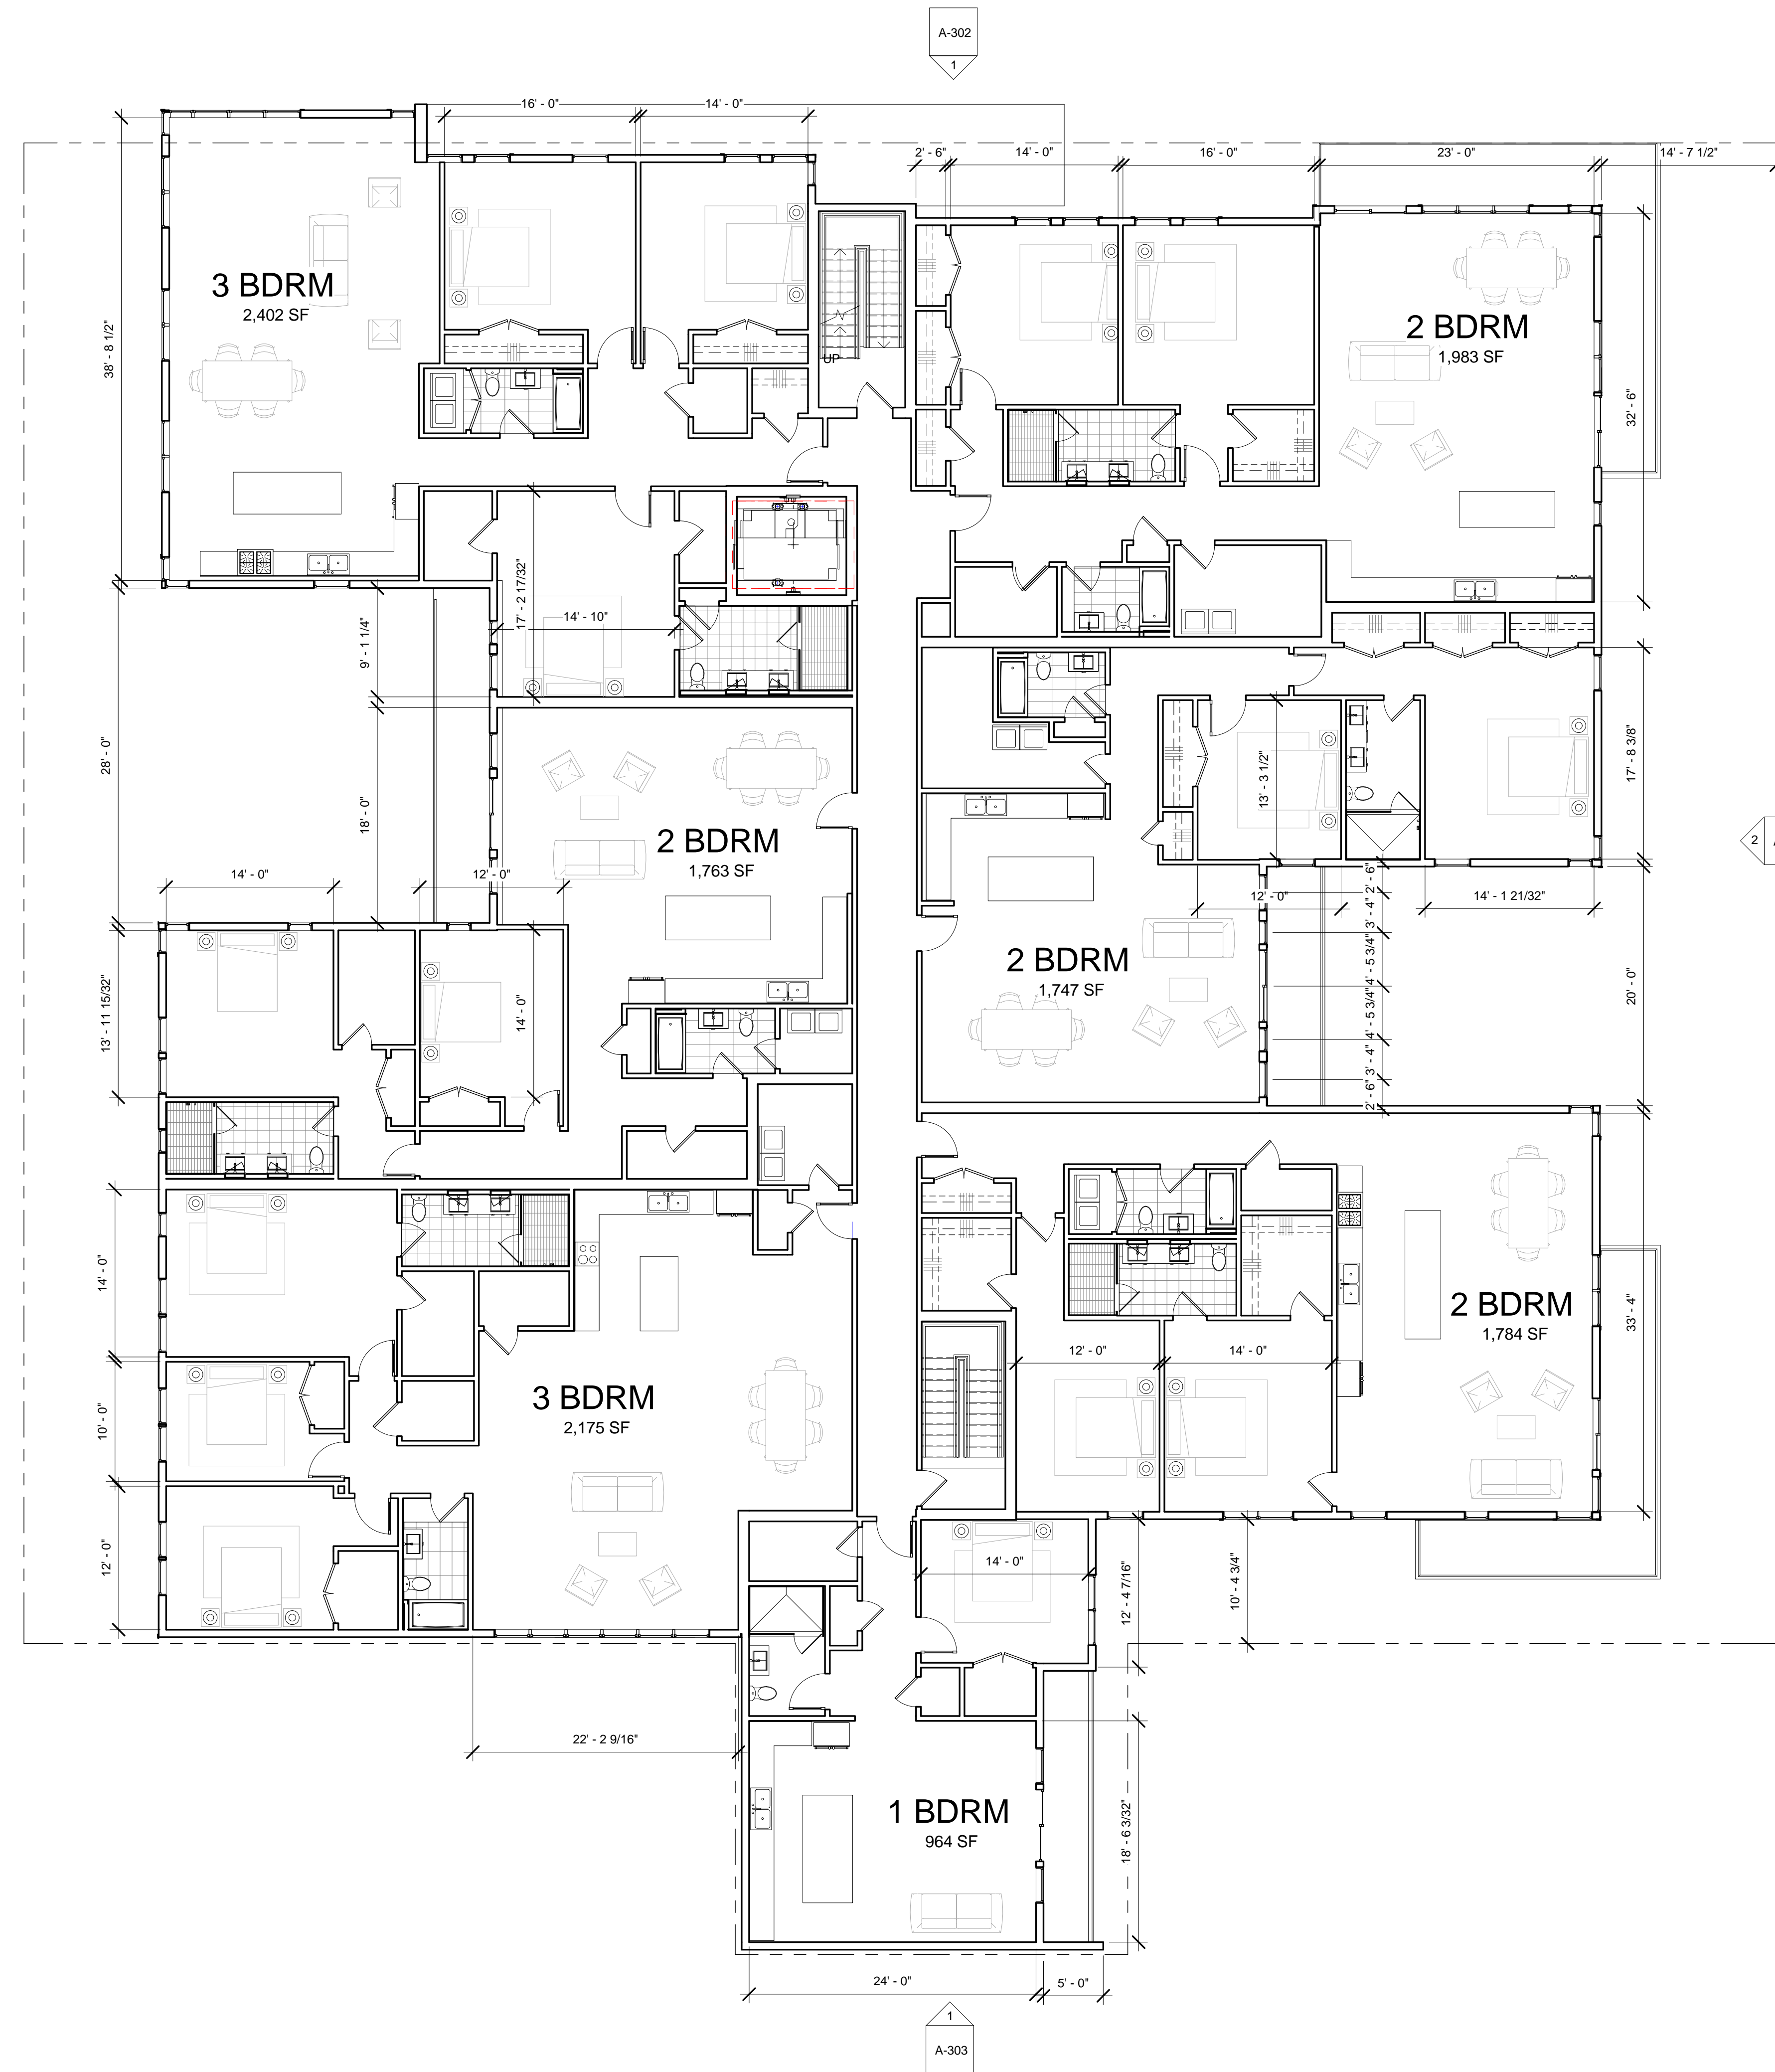

REVISIONS	

DRAWING INFORMATION	
ISSUE:	SCHEMATIC DESIGN
PROJECT #:	1410
DRAWN BY:	RMW
SCALE:	1/8" = 1'-0"

DRAWING TITLE
**THIRD AND FOURTH
FLOOR PLAN**

DRAWING NUMBER

A-103


copyright: Worx Architectural Design, Inc.

**621
EAST
FIRST**
SOUTH BOSTON, MA

SCHEMATIC DESIGN

07/06/15

architect
WORX architectural design
10 Partridge Way
Easton, MA 02316
508.238.2231

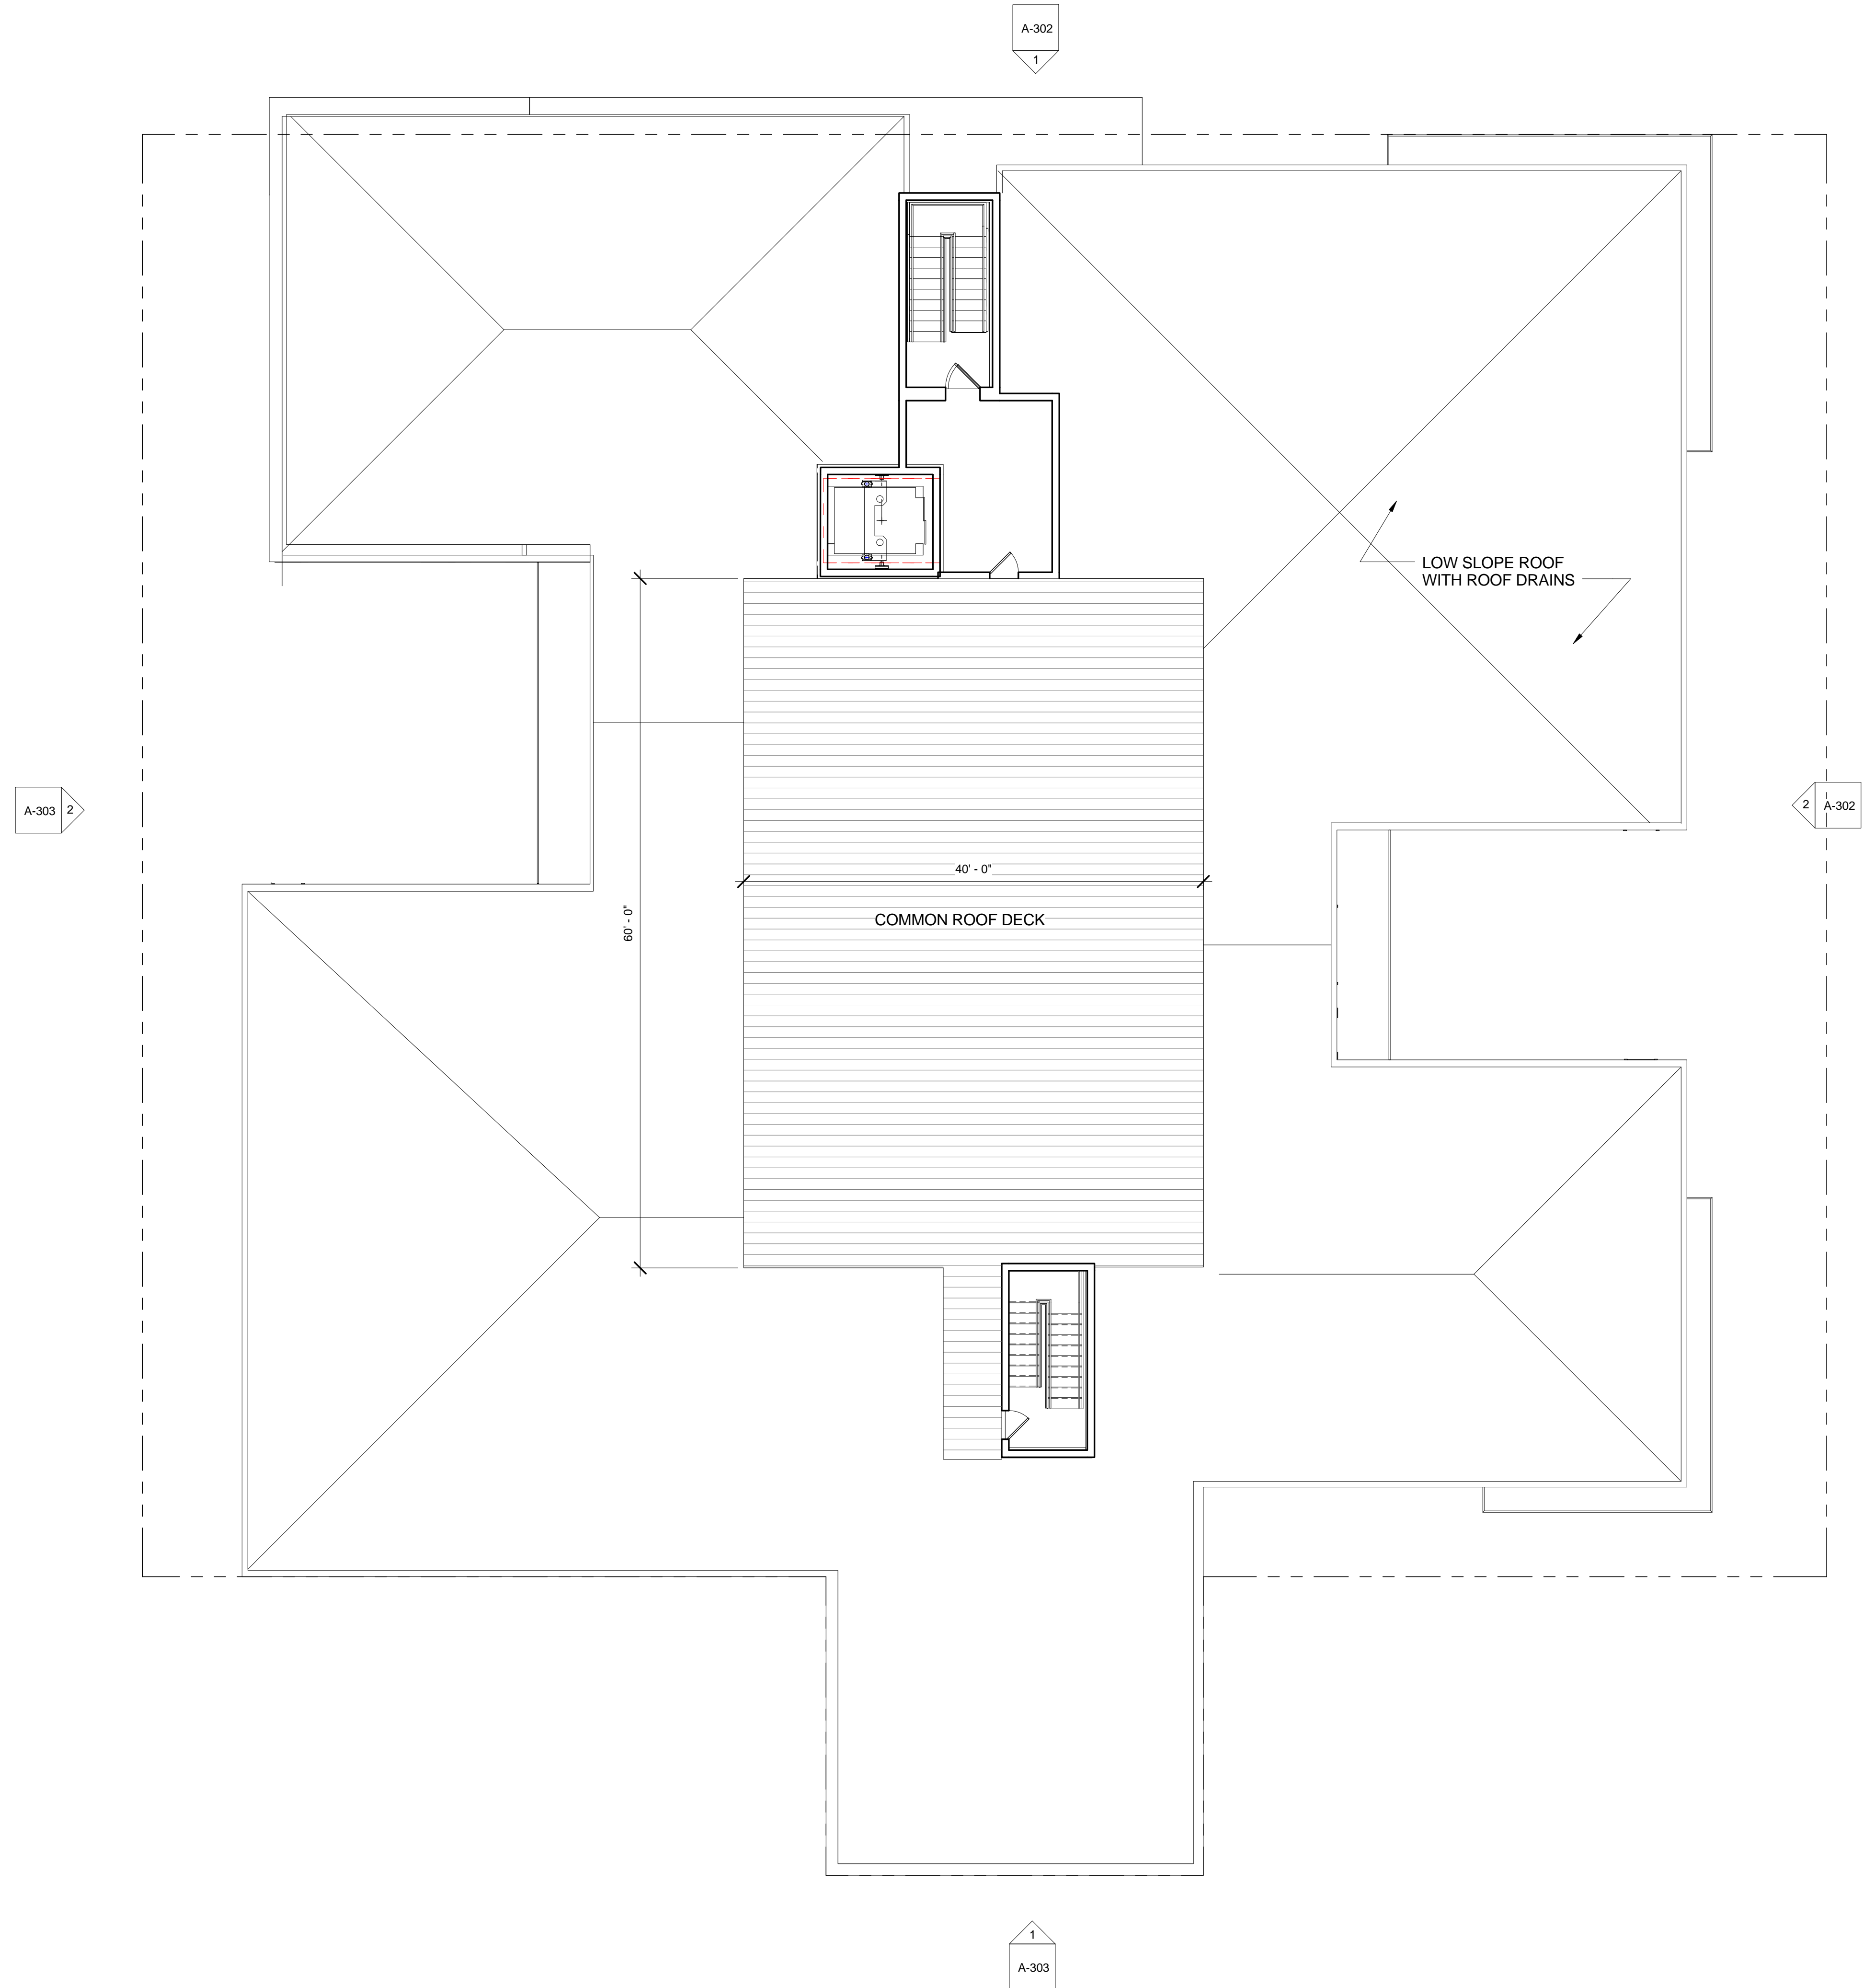

REVISIONS

NO.	DATE	DESCRIPTION

DRAWING INFORMATION

ISSUE: SCHEMATIC DESIGN

PROJECT # 1410

DRAWN BY: RMW

SCALE: 1/8" = 1'-0"

DRAWING TITLE

ROOF PLAN

DRAWING NUMBER

A-104

copyright: Worx Architectural Design, LLC

**621
EAST
FIRST**

SOUTH BOSTON, MA

SCHEMATIC DESIGN

07/06/15

architect
WORX architectural design


10 Partridge Way
Easton, MA 02316
508.238.2231



3 PERSP - First Street East from Summer St



2 PERSP - First Street North Copy 1

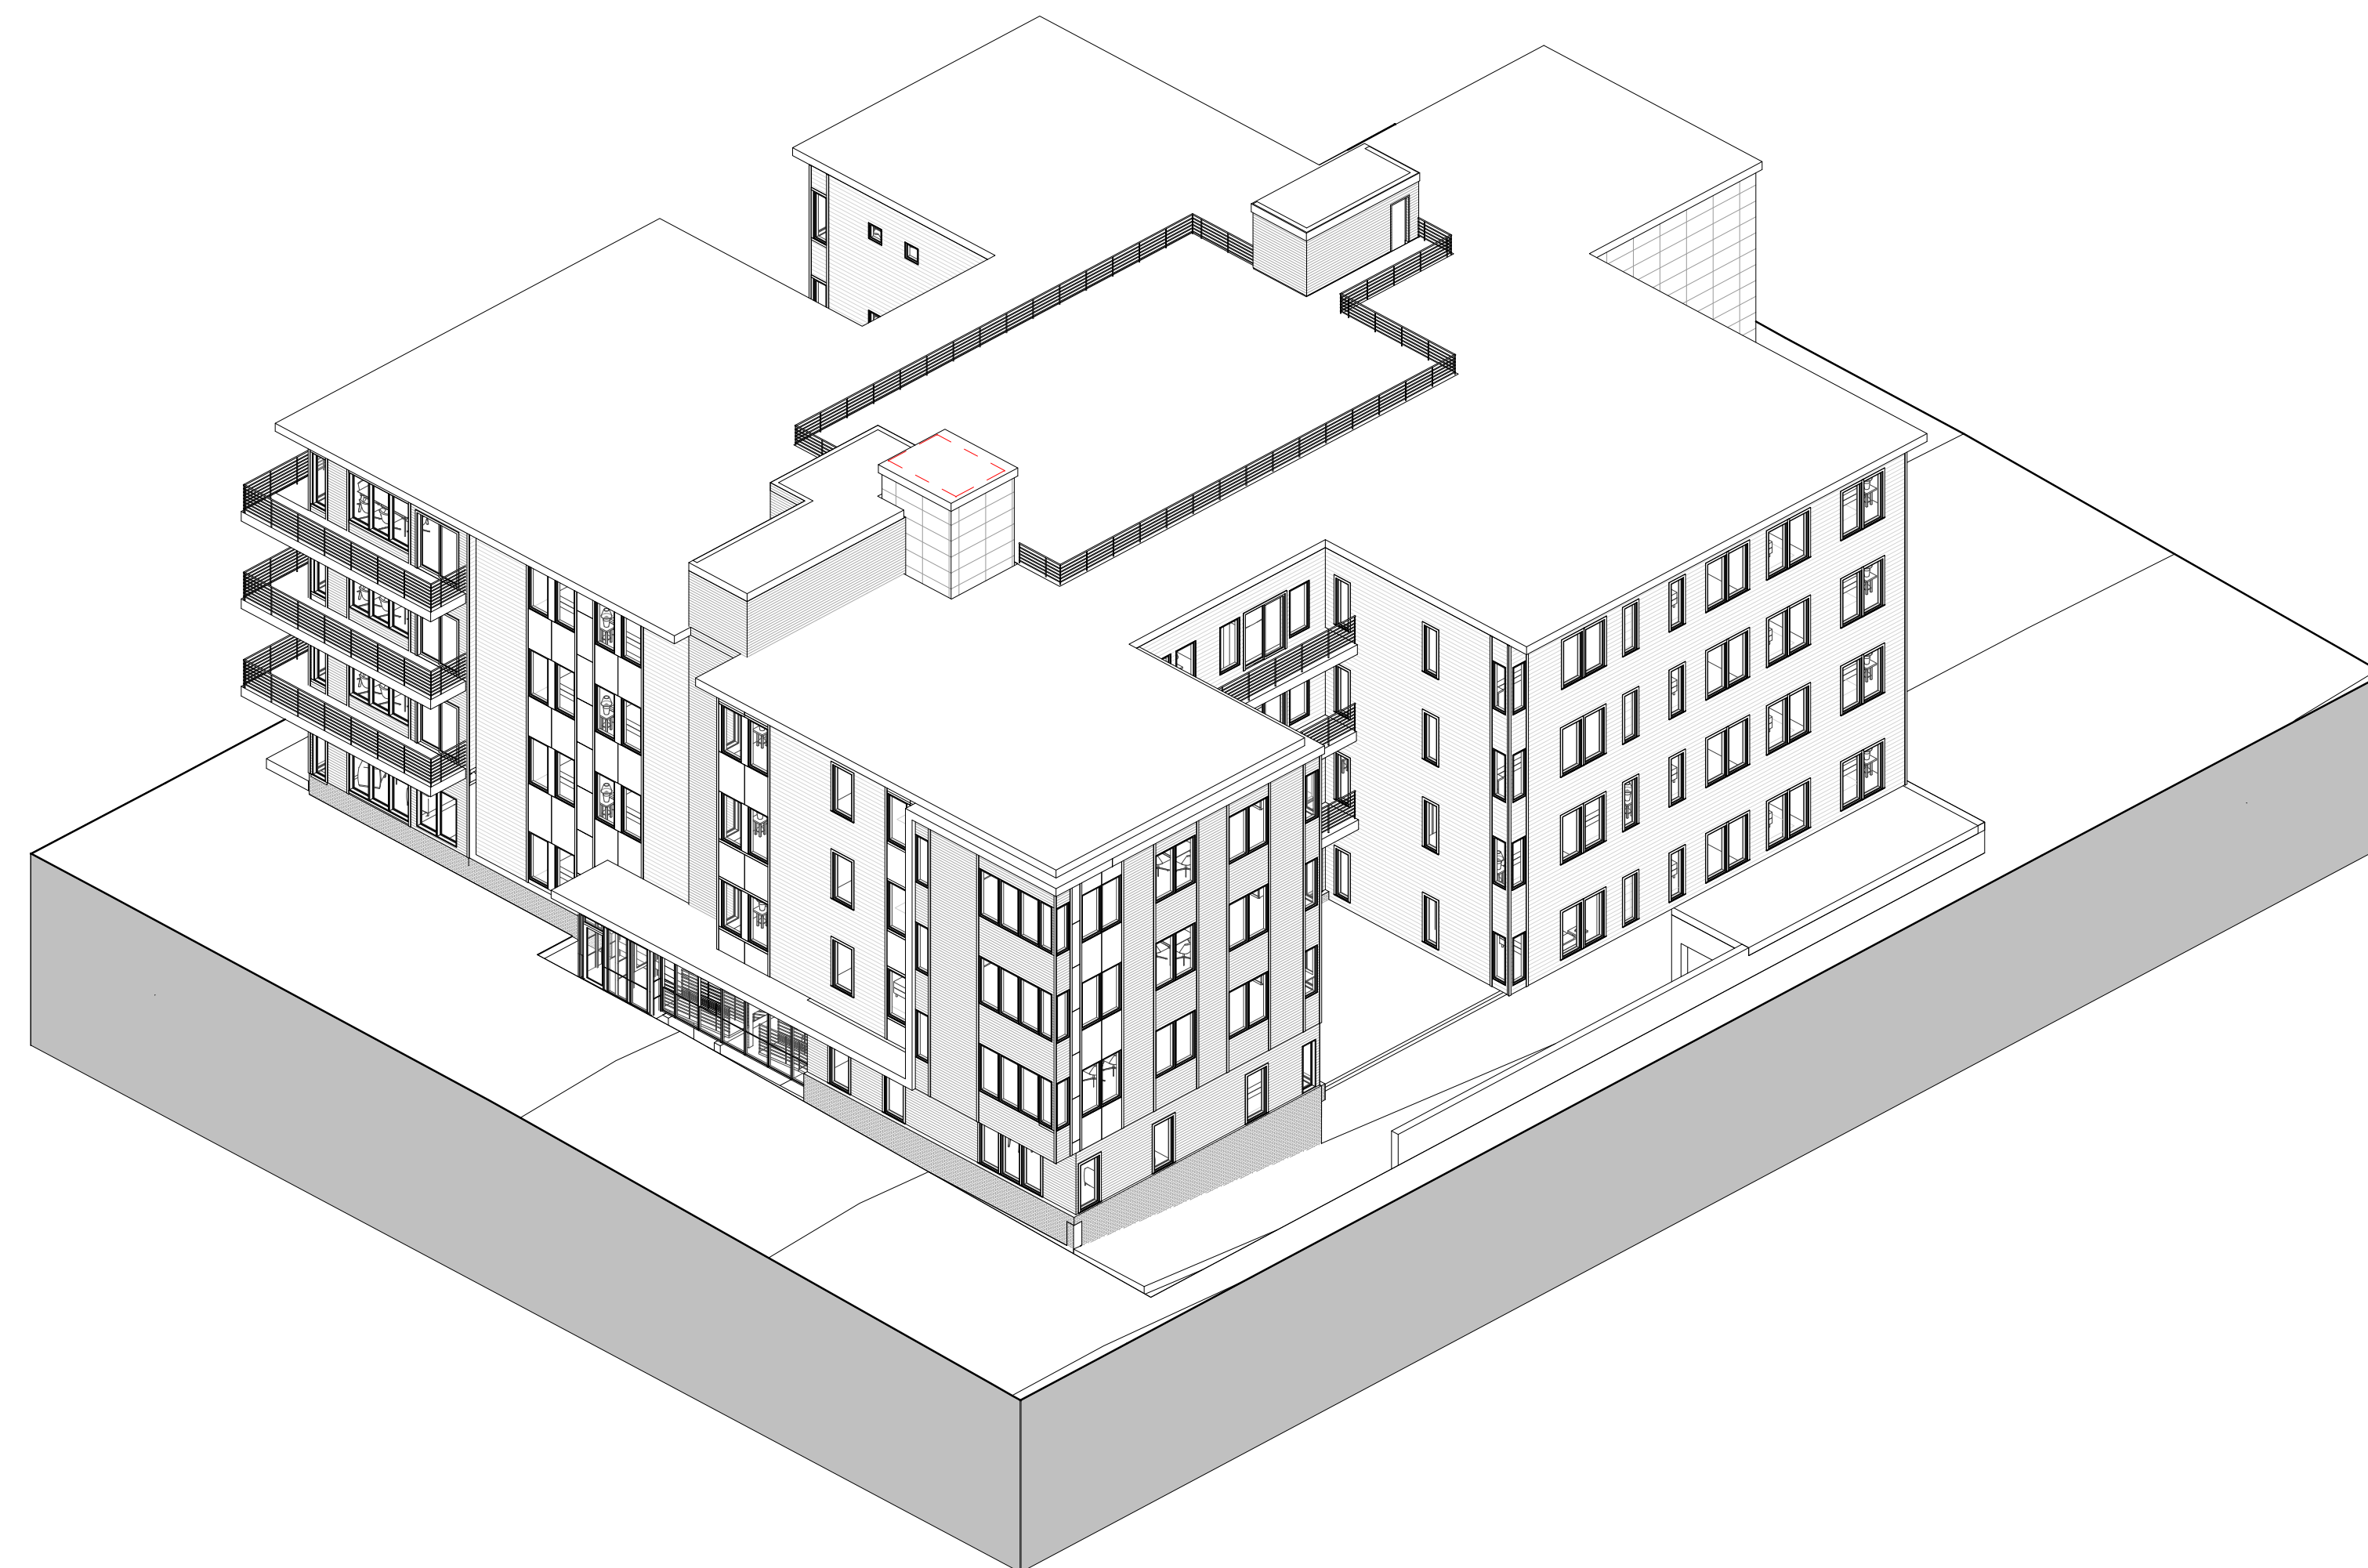

1 AXONOMETRIC VIEW

REVISIONS

DRAWING INFORMATION

ISSUE:	SCHEMATIC DESIGN
PROJECT #	1410
DRAWN BY:	rmw
SCALE:	

DRAWING TITLE
3-D VIEWS

DRAWING NUMBER

A-301

copyright Worx Architectural Design, Inc.

621 EAST FIRST

SOUTH BOSTON, MA


SCHEMATIC DESIGN

07/06/15

architect
WORX architectural design
 10 Partridge Way
 Easton, MA 02316
 508.238.2231



2 EAST ELEVATION
 1/8" = 1'-0"

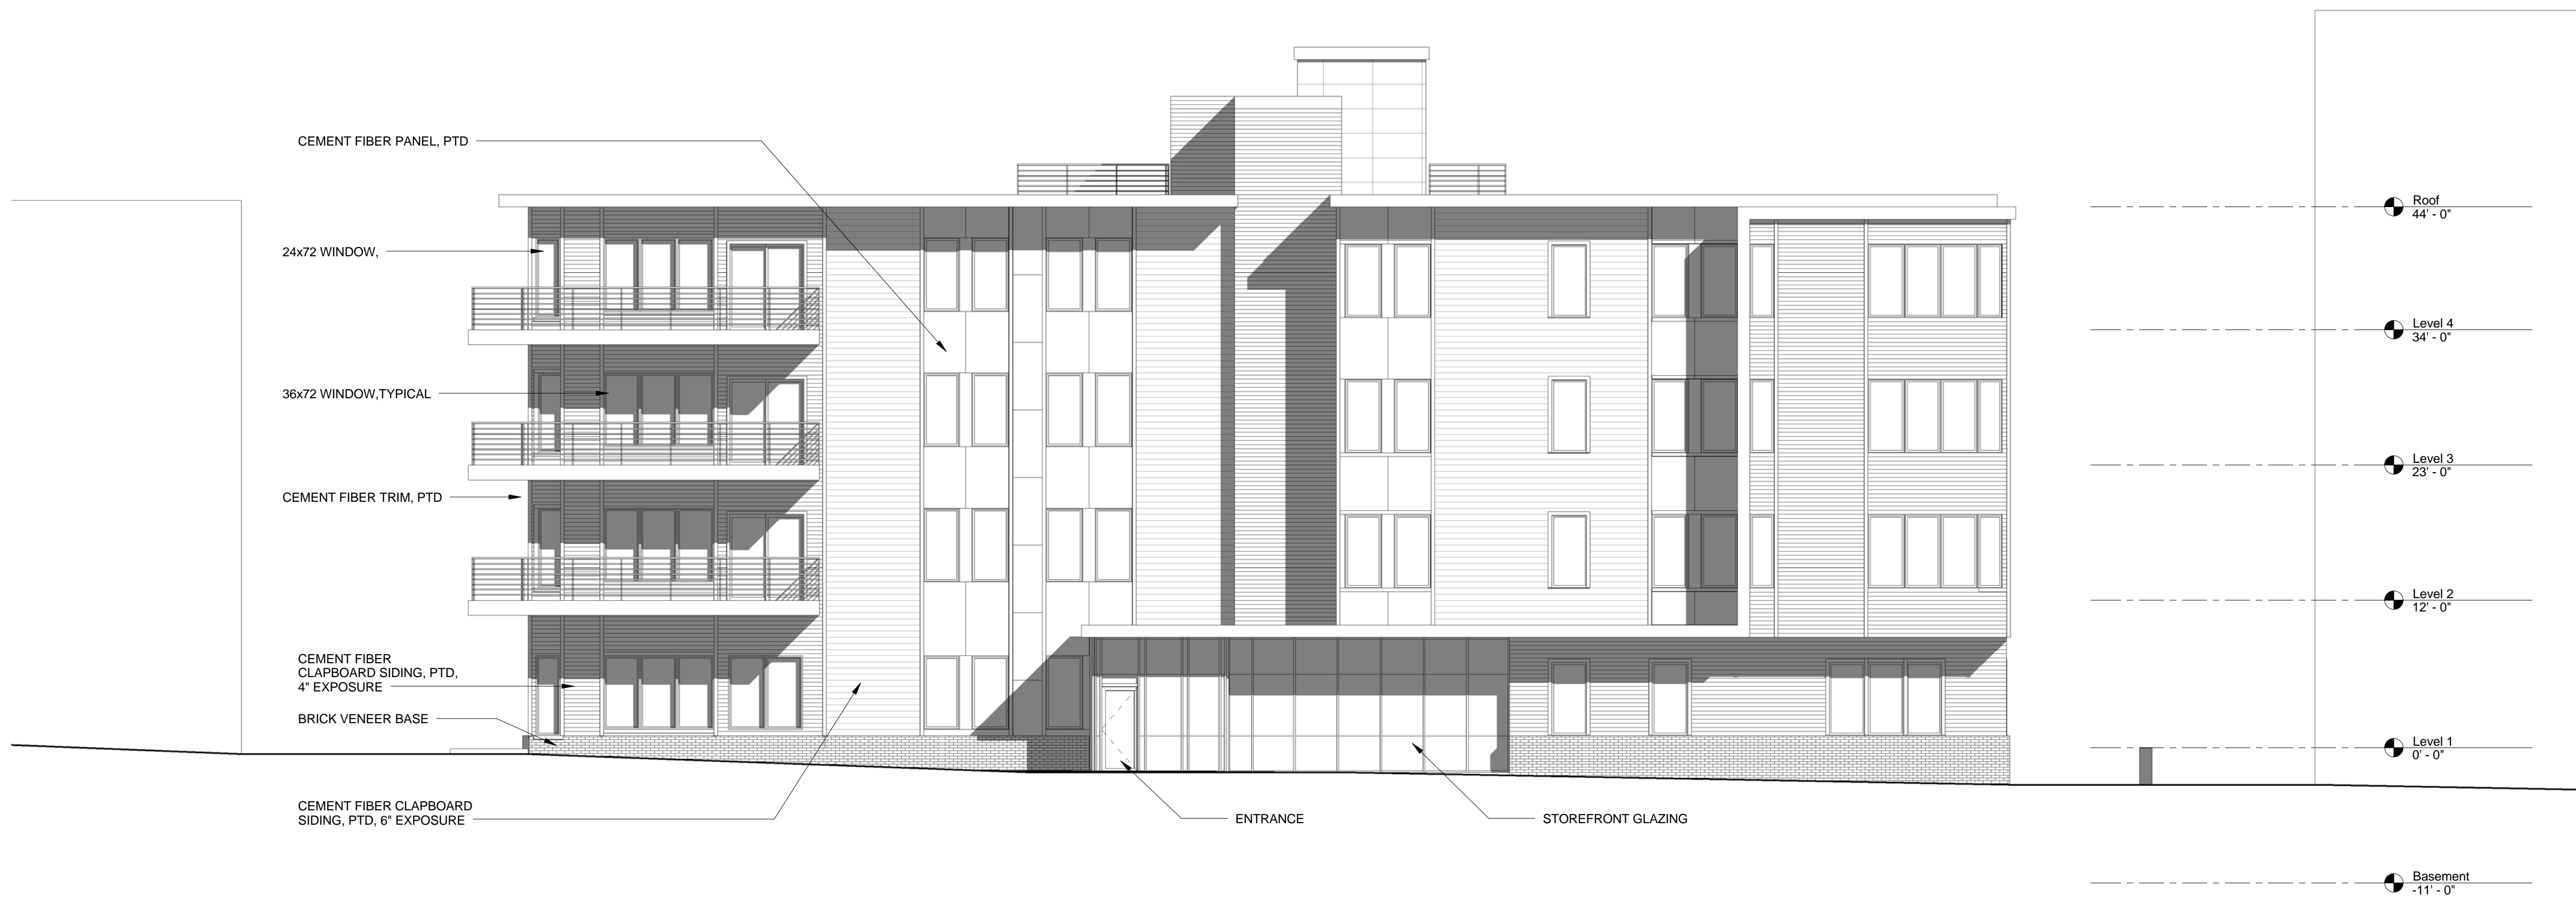

1 NORTH ELEVATION
 1/8" = 1'-0"

REVISIONS

NO.	DATE	DESCRIPTION

DRAWING INFORMATION

ISSUE:	SCHEMATIC DESIGN
PROJECT #:	1410
DRAWN BY:	rmw
SCALE:	1/8" = 1'-0"


DRAWING TITLE
EXTERIOR ELEVATIONS

DRAWING NUMBER
A-302

copyright: Worx Architectural Design, Inc.



2 WEST ELEVATION
1/8" = 1'-0"

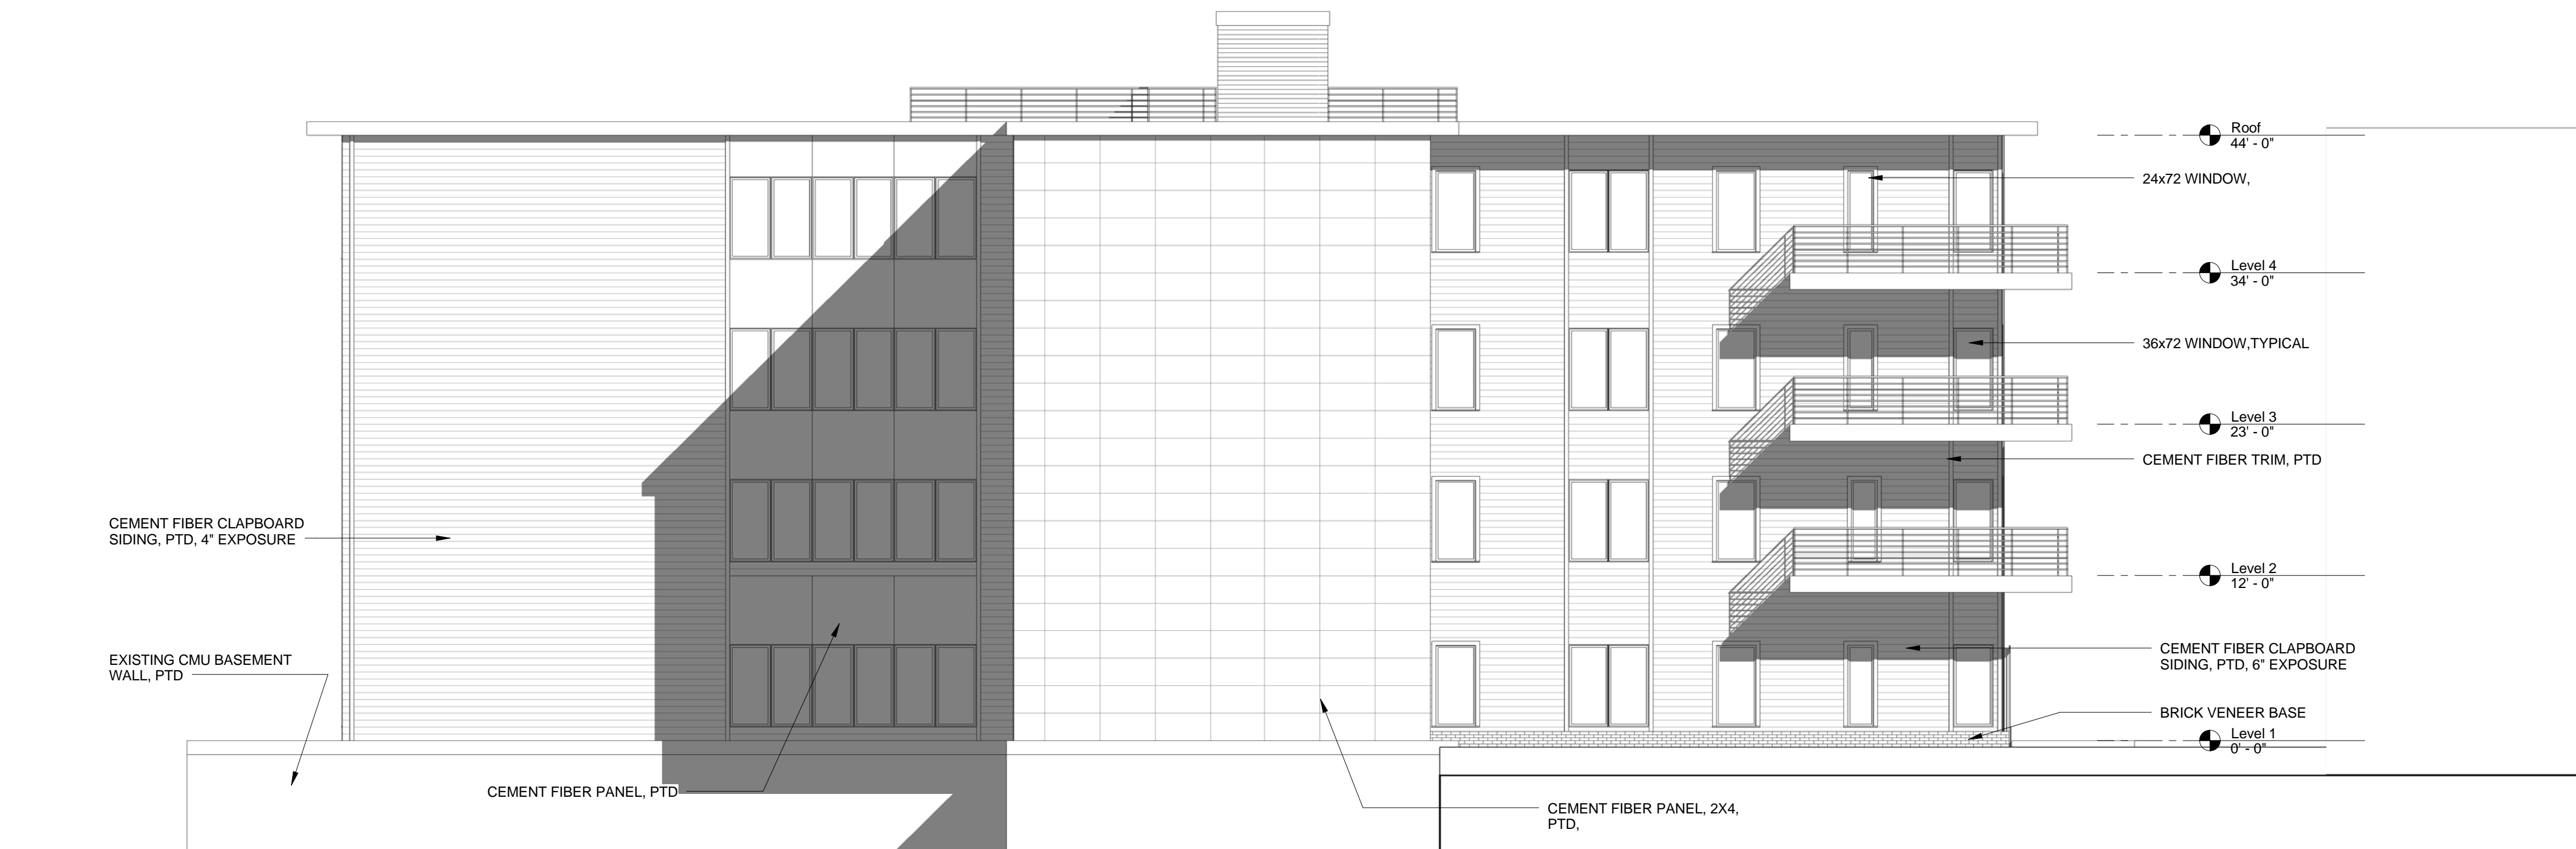

1 SOUTH ELEVATION
1/8" = 1'-0"

REVISIONS

NO.	DATE	DESCRIPTION

DRAWING INFORMATION

ISSUE:	SCHEMATIC DESIGN
PROJECT #:	1410
DRAWN BY:	rmw
SCALE:	1/8" = 1'-0"

DRAWING TITLE
EXTERIOR ELEVATIONS

DRAWING NUMBER

A-303