


# 463

## RUTHERFORD AVENUE

BOSTON, MA



Neshamkin French Architects, Inc.  
ARCHITECTS • PRESERVATION PLANNERS/DEVELOPMENT CONSULTANTS  
3 Monument Square, Boston, MA 02129  
Tel: 617-247-2432 Fax: 617-247-2434

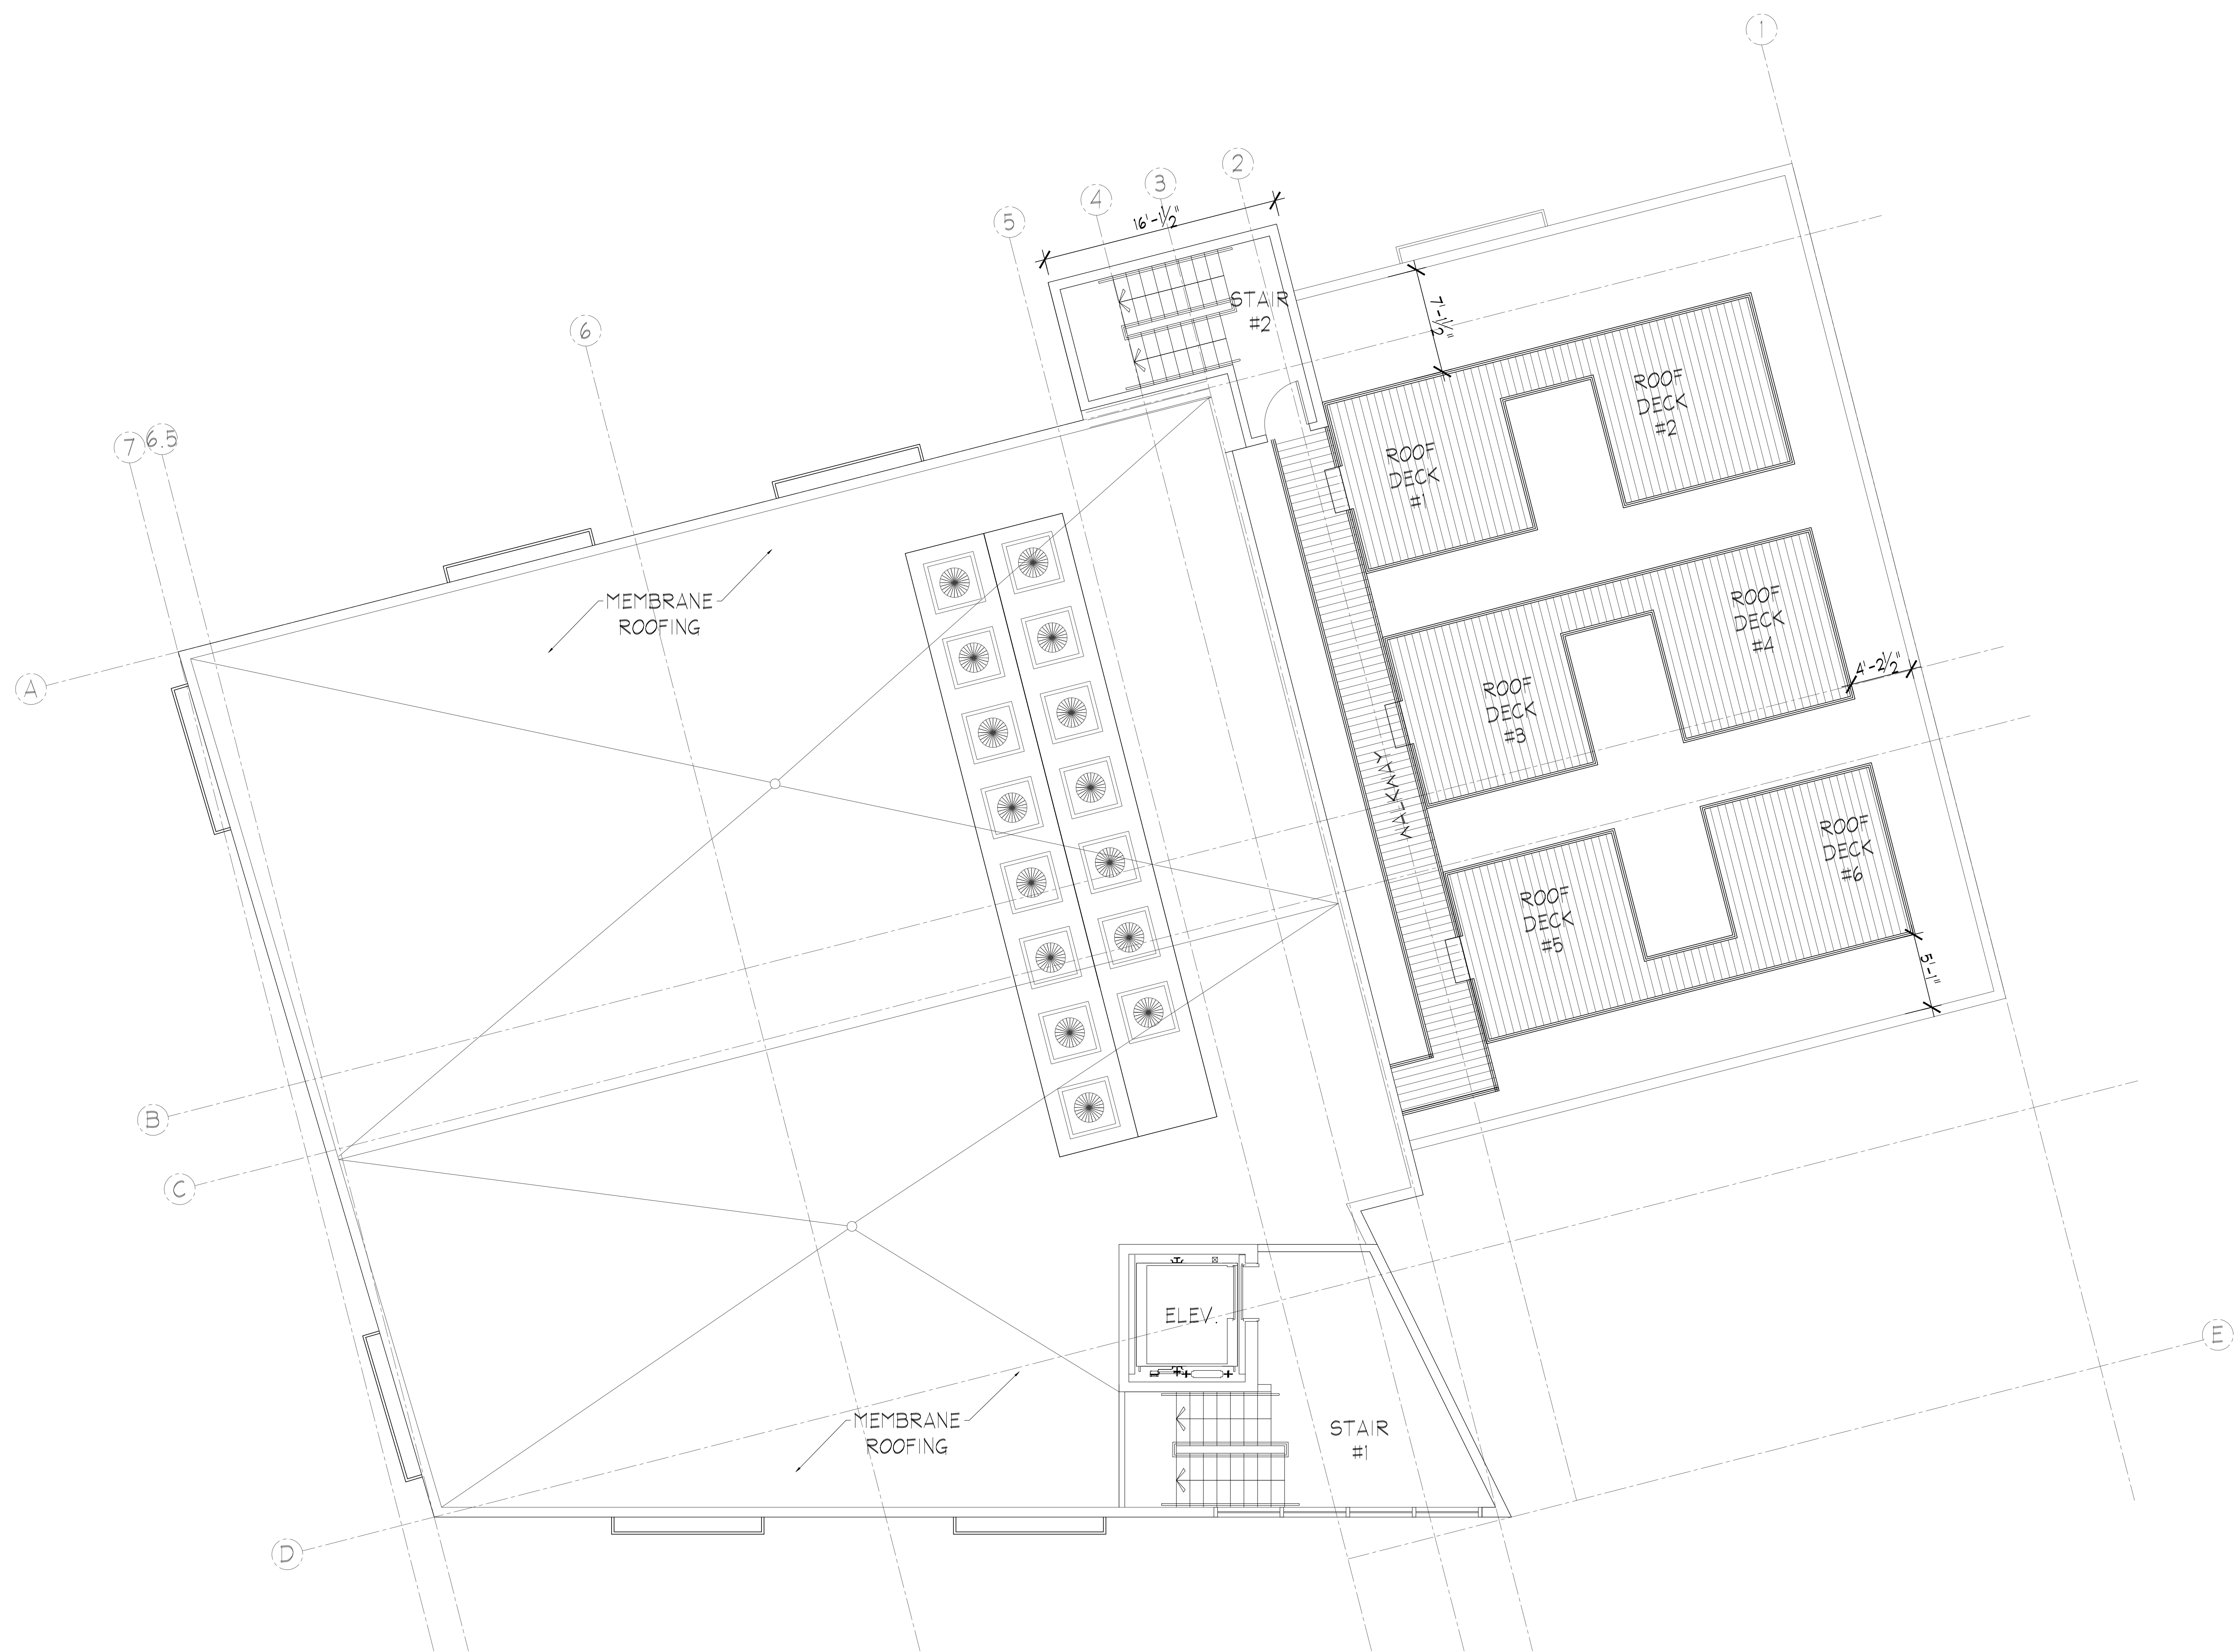

1 ROOF FLOOR PLAN  
3/16" = 1'-0"

Stamped By:

Drawn By:

Checked By:

Date: 12/10/2013

Revisions

1	REVISION 1	4/21/14
2	REVISION 2	5/15/14
3	REVISION 3	6/16/14
4	REVISION 4	6/26/14

Project No. 1333

File Name:

Drawing Title:

ROOF PLAN

Sheet No. A-105

Scale: 3/16" = 1'-0"