

LORING PLACE (PRIVATE ~ 30.00 WIDE)

PLOT PLAN
 SHOWING
 PROPOSED ADDITION
 TO
 11 LORING PLACE
 IN
 BOSTON (H.P.), MASS.

PREPARED BY:
 NEPONSET VALLEY SURVEY ASSOC., INC.
 95 WHITE STREET
 QUINCY, MA 02169


STEPHEN P. DESROCHE PLS No. 27699




SCALE: 1"=20'
 DATE: JANUARY 13, 2016

SHEET 1 OF 1


JMH (15-185)

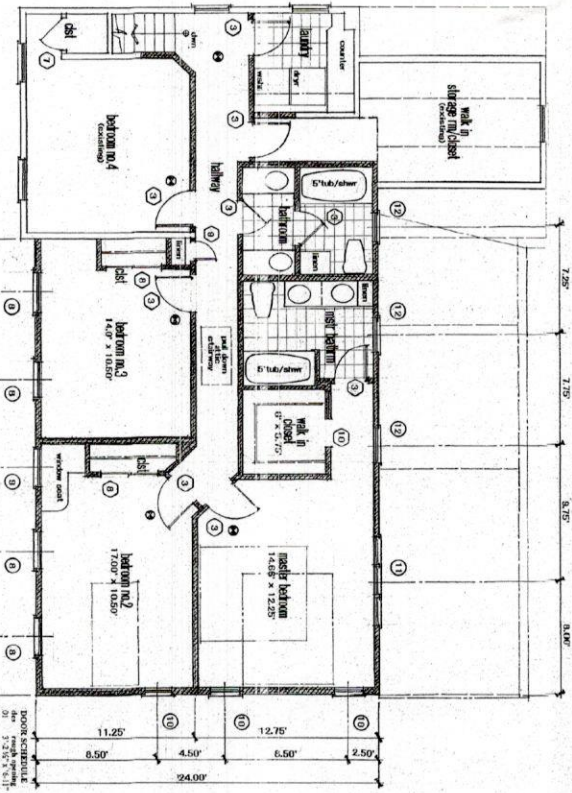


existing/proposed second floor plan
1/4 inch equals 1 ft.

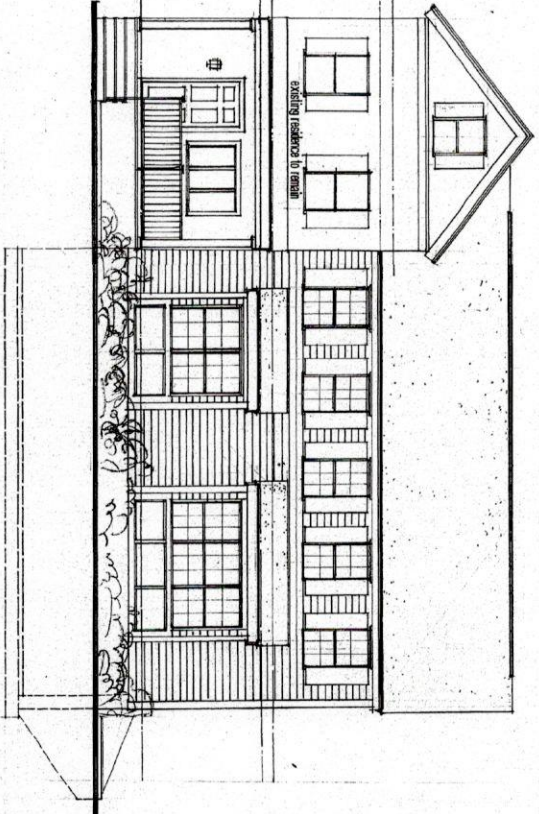

street elevation
1/4 inch equals 1 ft.

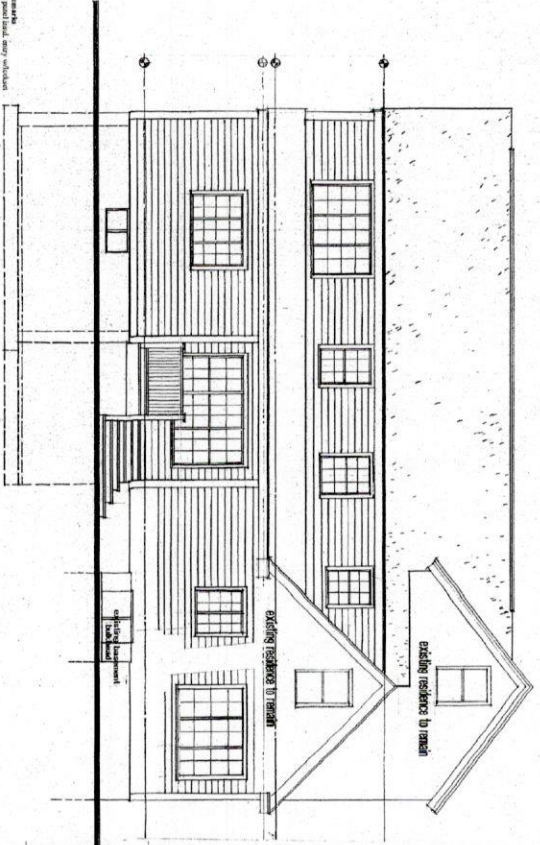

rear elevation
1/4 inch equals 1 ft.

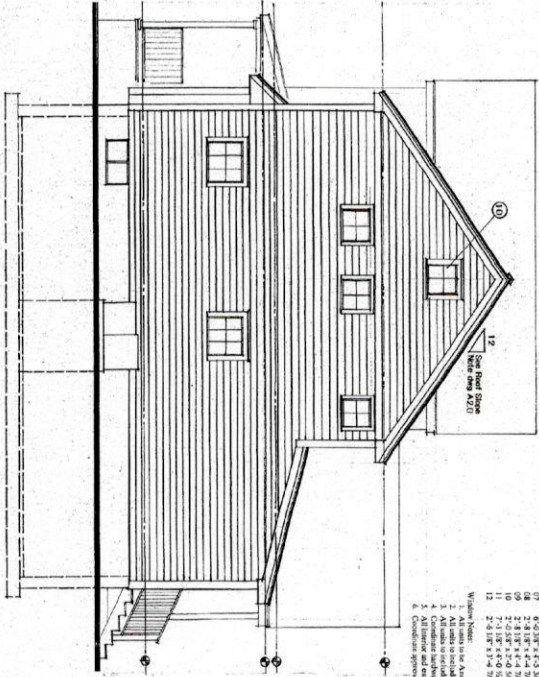

right side elevation
1/4 inch equals 1 ft.

1. All interior and exterior site and building to match existing profile, material and dimensions.

GEV Design, Inc.
433 Wakefield Street
Canton, Massachusetts 02021
Tel: (978) 234-5500
gevdsgn@comcast.net


A1.0

two story addition for
Single Family Residence
11 Levere Place
Hyde Park, MA 02136


elevations/general notes
existing/proposed second floor plan




| | |
|----------|----------|
| DATE | 01/10/16 |
| SCALE | NOTED |
| DRAWN | GEV |
| CONTRACT | 100715 |

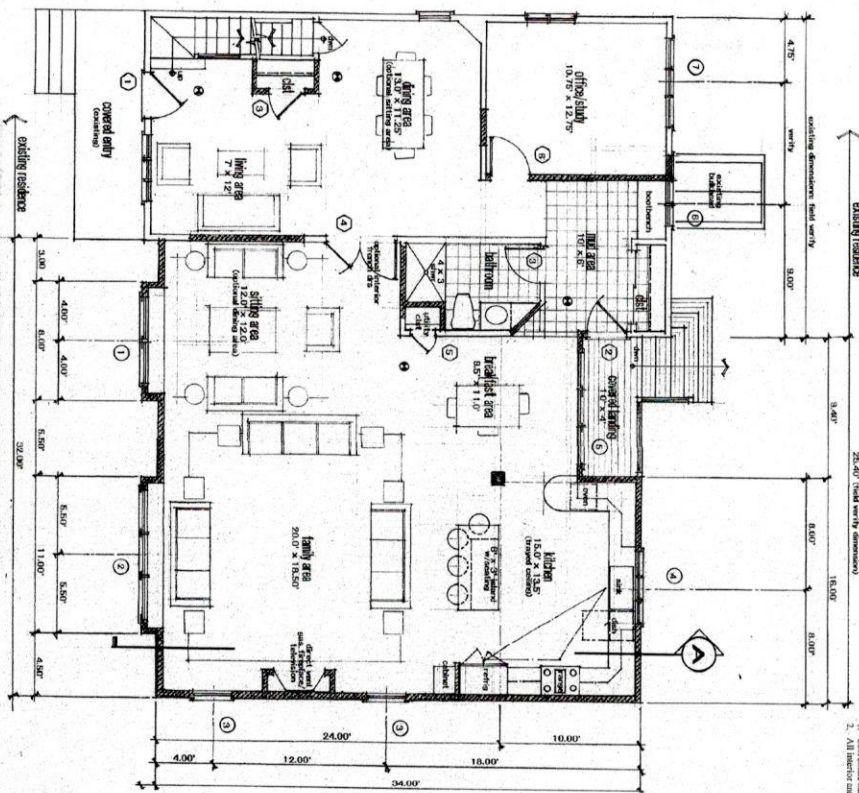

existing/proposed first floor plan
1/4" inch equals 1' TL

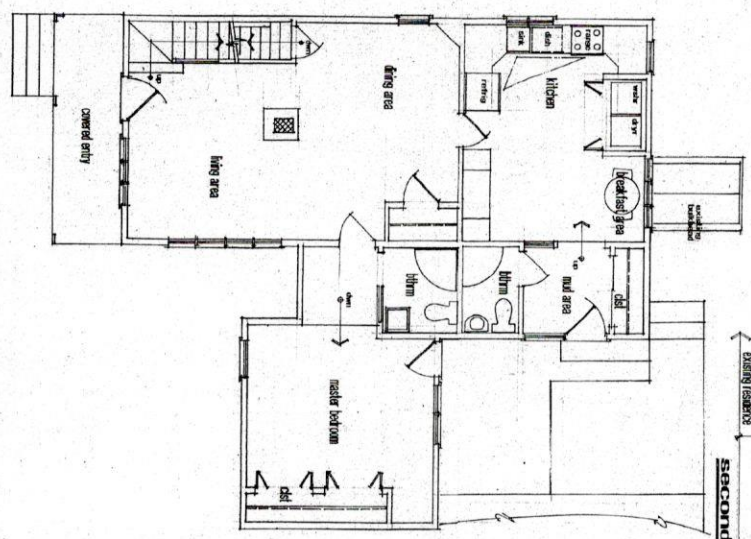

existing first floor plan
1/4" inch equals 1' TL

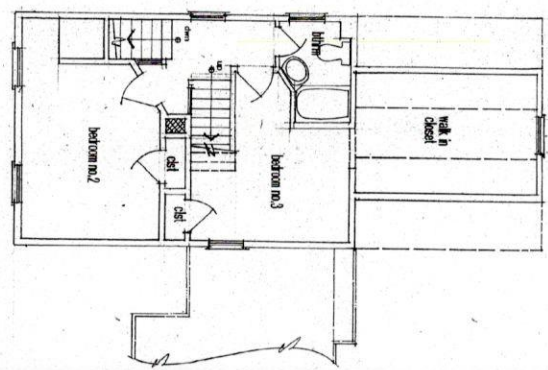


existing second floor plan
1/4" inch equals 1' TL

WINDOW SCHEDULE

| dwg | rough opening | manufacturer | model/size | remarks |
|-----|------------------------|--------------|--------------|-----------------------|
| 01 | 5'-11 1/2" x 3'-3 1/2" | Anderson Eq. | 179-2104 D-2 | dl; w/d; dl; trim w/d |
| 02 | 5'-8" x 2'-9 1/2" | Anderson Eq. | 179-2104 D-2 | dl; w/d; dl; trim w/d |
| 03 | 2'-8" x 2'-9 1/2" | Anderson Eq. | 179-2104 D-2 | dl; w/d; dl; trim w/d |
| 04 | 2'-11 1/8" x 4'-4 1/8" | Anderson Eq. | 179-2665-3 | dl; w/d; dl; trim w/d |
| 05 | 2'-10 1/2" x 2'-9 1/2" | Anderson Eq. | 179-2104 D-2 | dl; w/d; dl; trim w/d |
| 06 | 2'-8 1/8" x 4'-4 1/8" | Anderson Eq. | 179-2665-3 | dl; w/d; dl; trim w/d |
| 07 | 2'-8 1/8" x 4'-4 1/8" | Anderson Eq. | 179-2665-3 | dl; w/d; dl; trim w/d |
| 08 | 2'-8 1/8" x 4'-4 1/8" | Anderson Eq. | 179-2665-3 | dl; w/d; dl; trim w/d |
| 09 | 2'-8 1/8" x 4'-4 1/8" | Anderson Eq. | 179-2665-3 | dl; w/d; dl; trim w/d |
| 10 | 2'-8 1/8" x 4'-4 1/8" | Anderson Eq. | 179-2665-3 | dl; w/d; dl; trim w/d |
| 11 | 2'-8 1/8" x 4'-4 1/8" | Anderson Eq. | 179-2665-3 | dl; w/d; dl; trim w/d |
| 12 | 2'-8 1/8" x 4'-4 1/8" | Anderson Eq. | 179-2665-3 | dl; w/d; dl; trim w/d |

- Notes:**
- All units to be Anderson 400 Series unless otherwise Owner approved.
 - All units to include outside weather caulking.
 - All units to include inside weather caulking.
 - Coordinate hardware specifications with Owner.
 - All interior and exterior trim, casings and girth to match existing style, material and dimensions.
 - Coordinate hardware specifications with Owner.
 - Coordinate hardware specifications with Owner.
 - Coordinate hardware specifications with Owner.

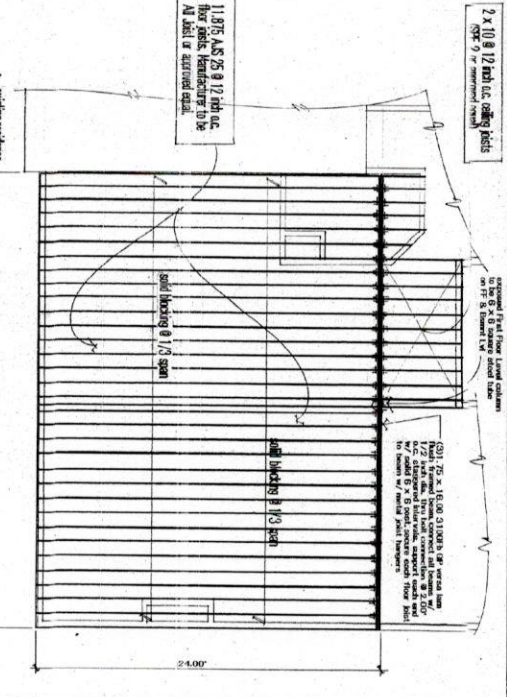

second floor framing plan
1/4" inch equals 1' TL

A3.0
3 of 3

GEV Design, Inc.
433 Welpole Street
Canton, Massachusetts 02021
Tel: Fax (781) 848-3500
gedesign@comcast.net

two story addition to:
Single Family Residence
11 Loring Place
Hyde Park, MA 02136

schedules
existing/proposed first floor plan
existing floor plans/sf framing plan



| DATE | 01/19/16 |
|----------|----------|
| SCALE | NOTED |
| DRAWN | GEV |
| CONTRACT | 100715 |