
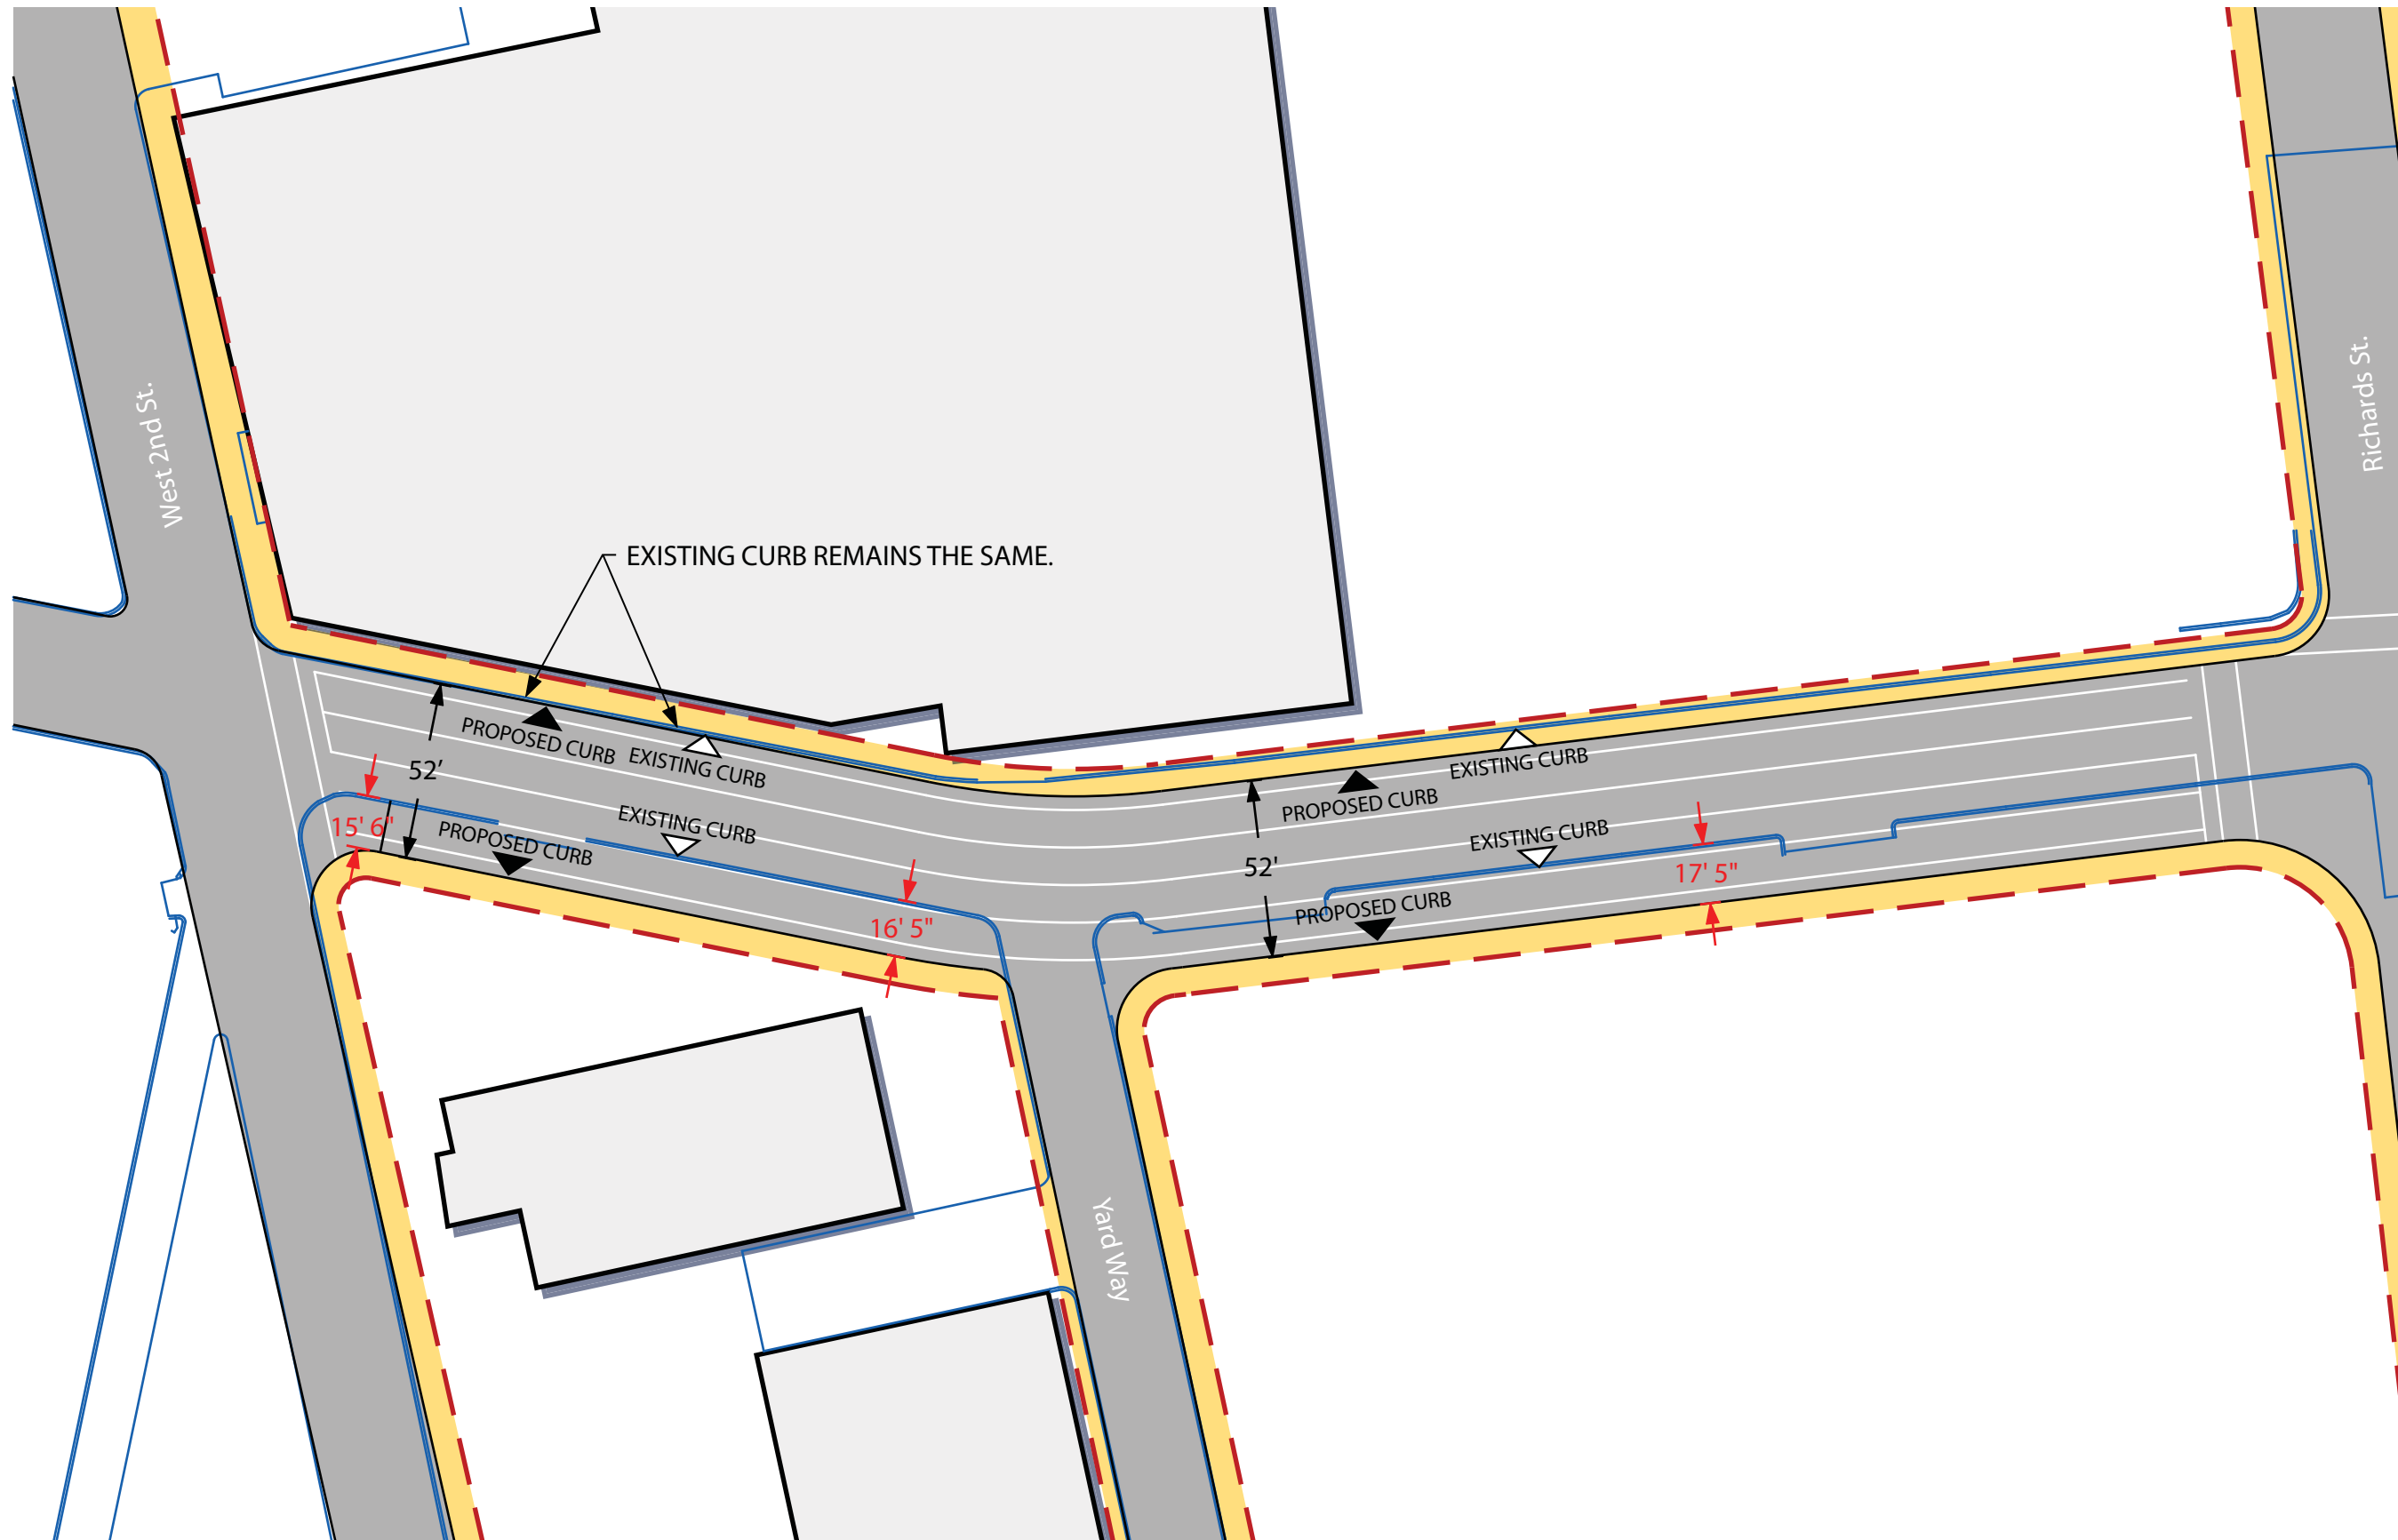



STREET LAYOUT - Proposed and Existing Curbs

A Street Improvement Study

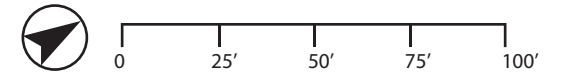


STREET LAYOUT - Proposed and Existing Curbs

A Street Improvement Study

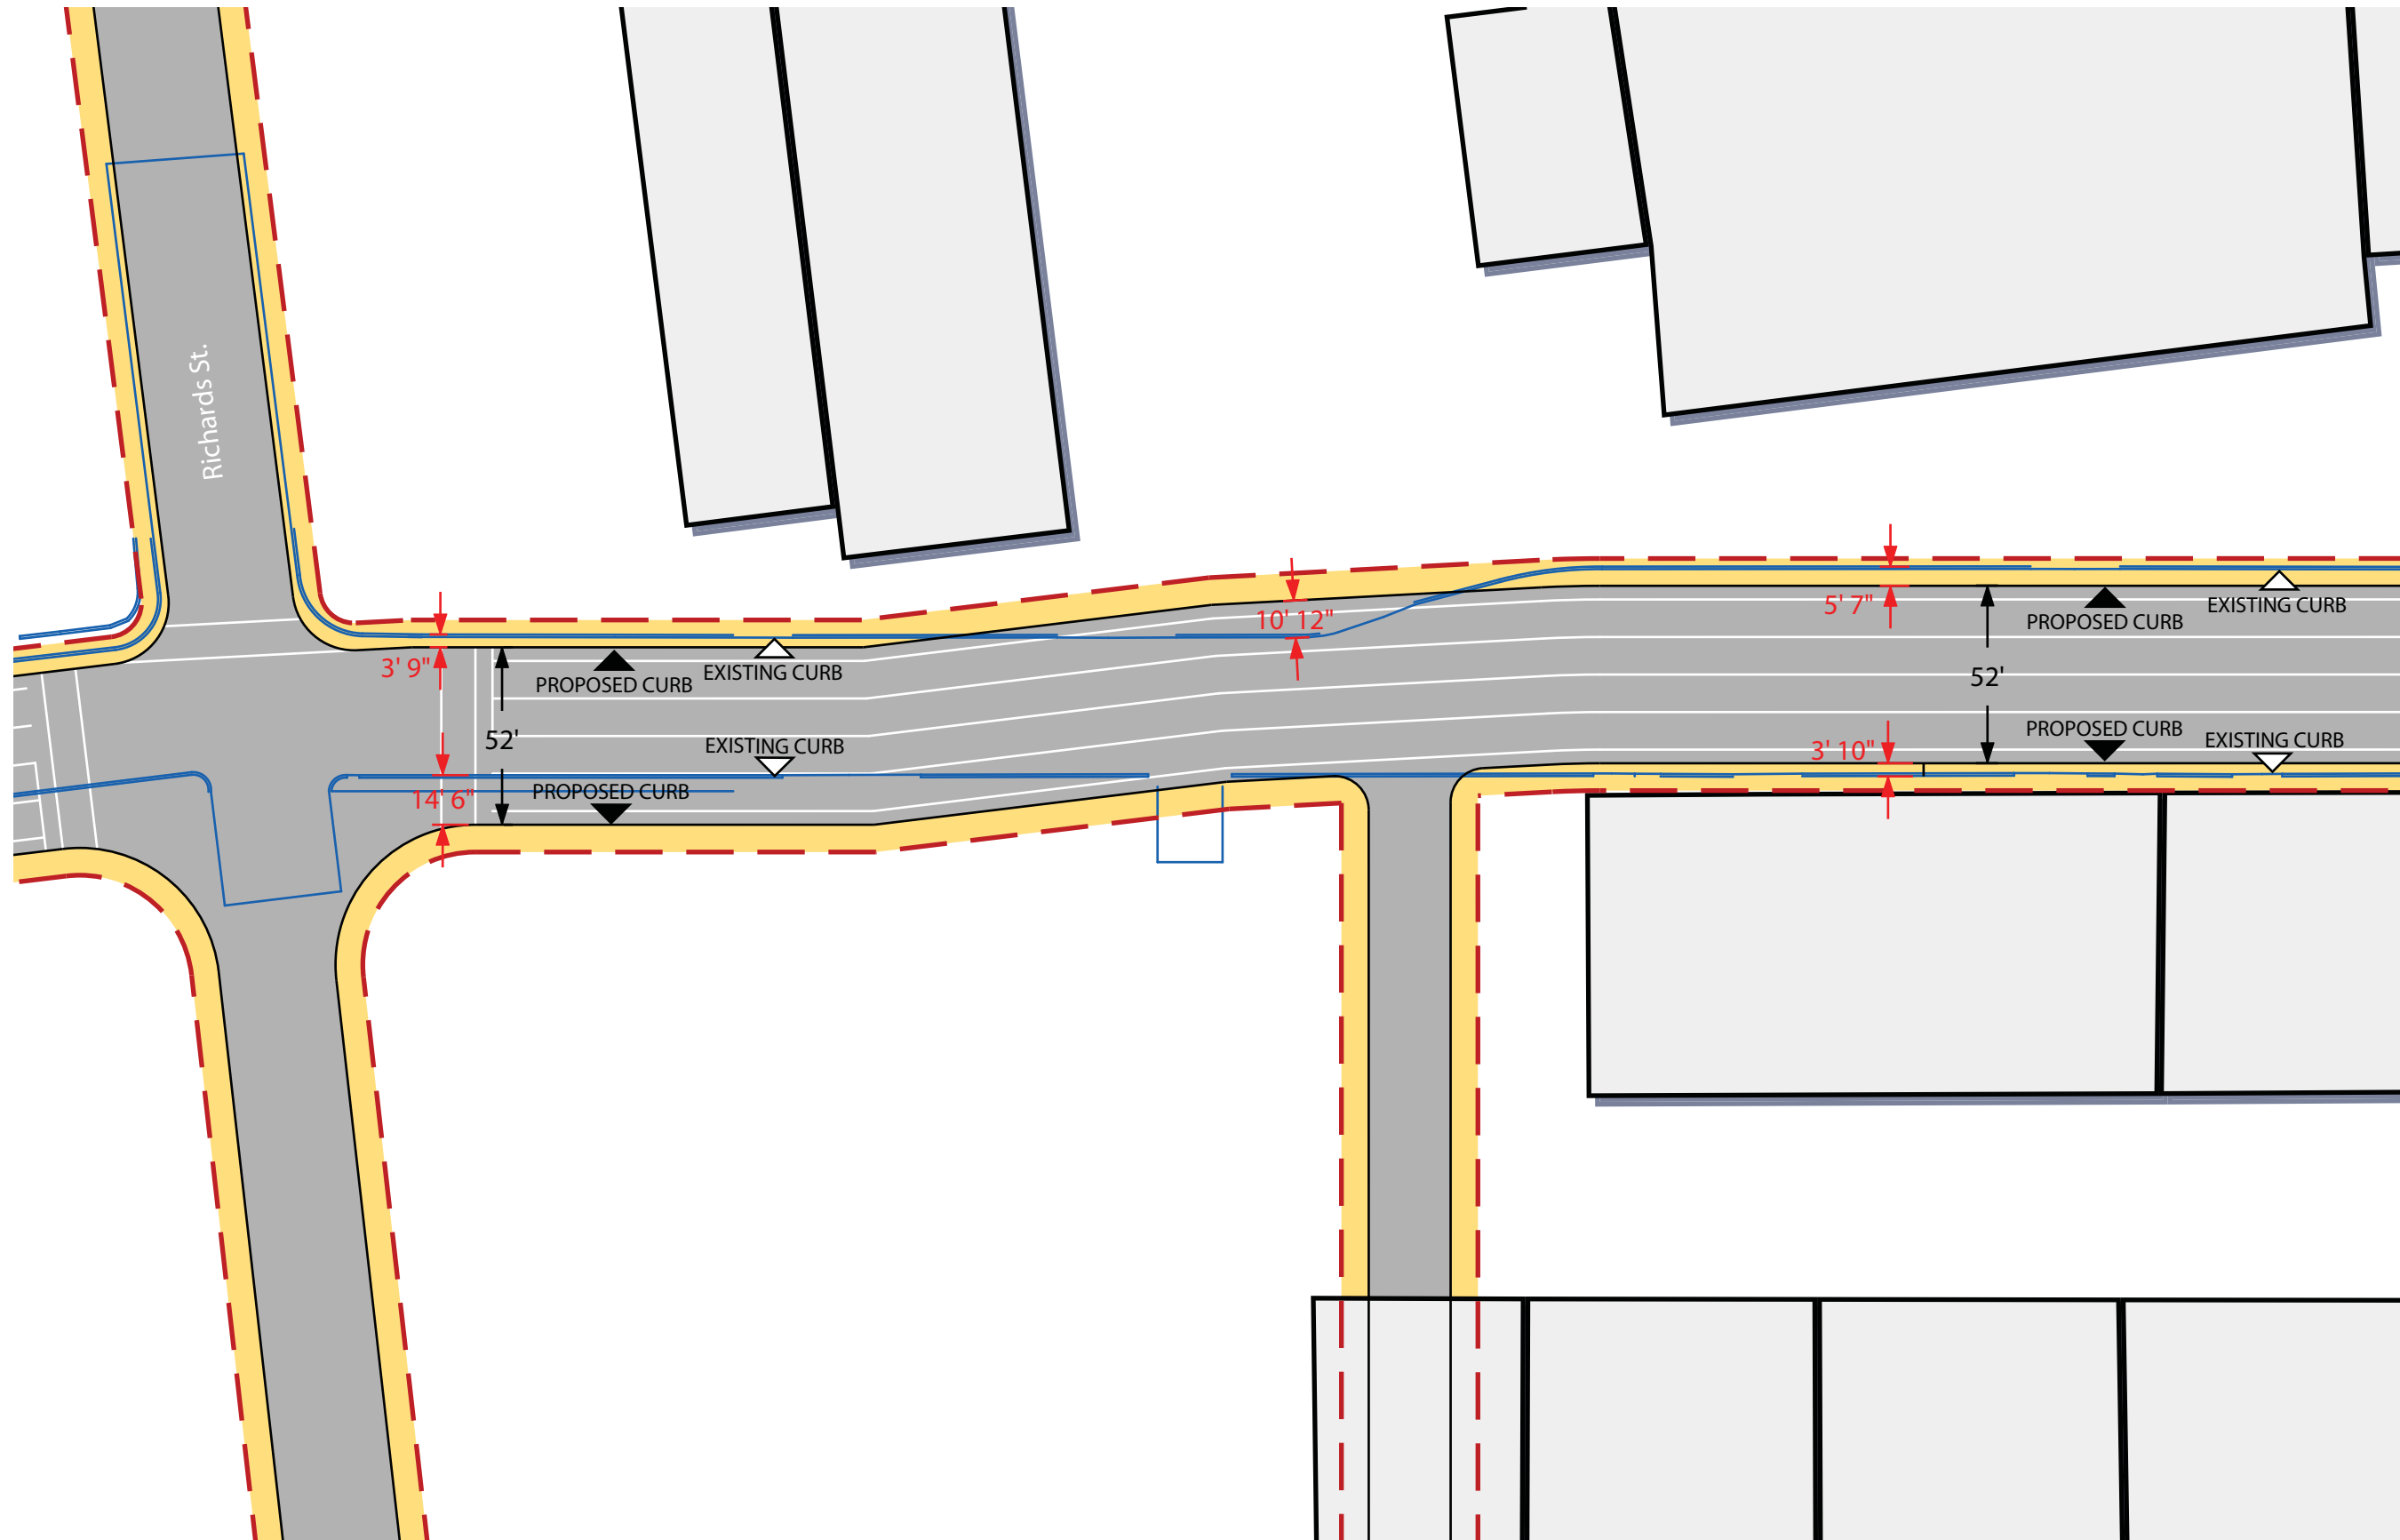


STREET LAYOUT - Proposed and Existing Curbs

A Street Improvement Study

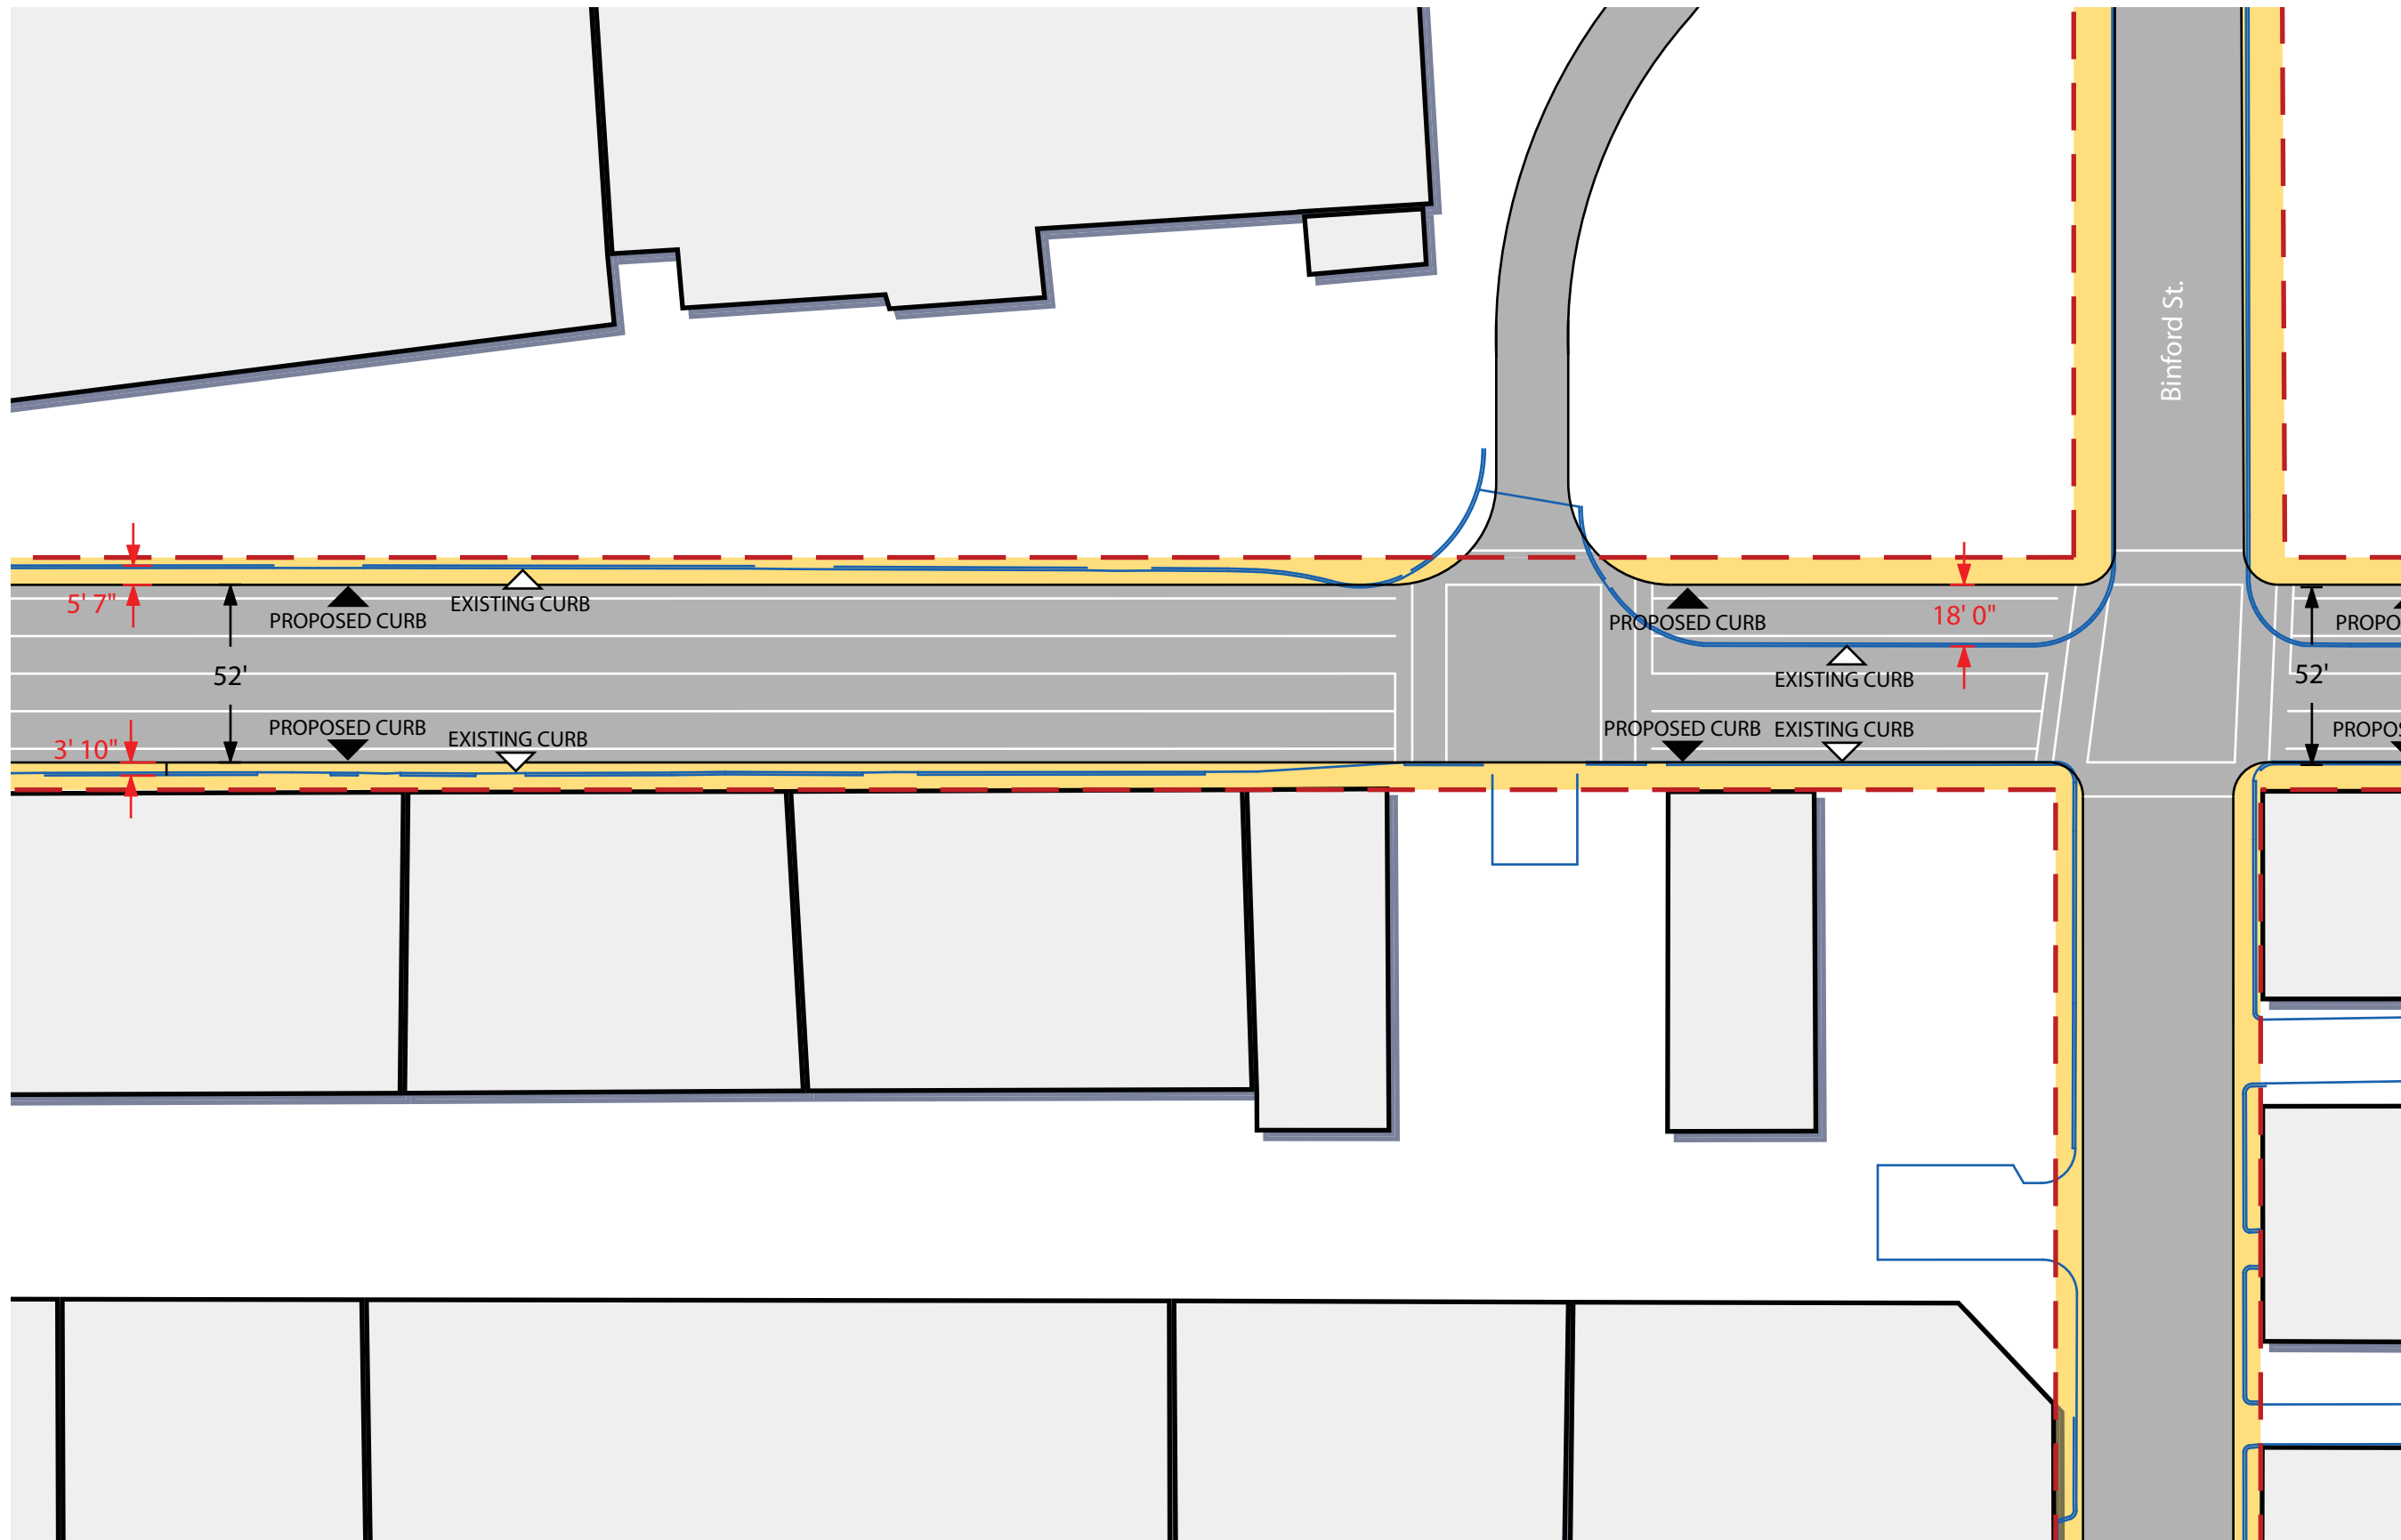

STREET LAYOUT - Proposed and Existing Curbs

A Street Improvement Study

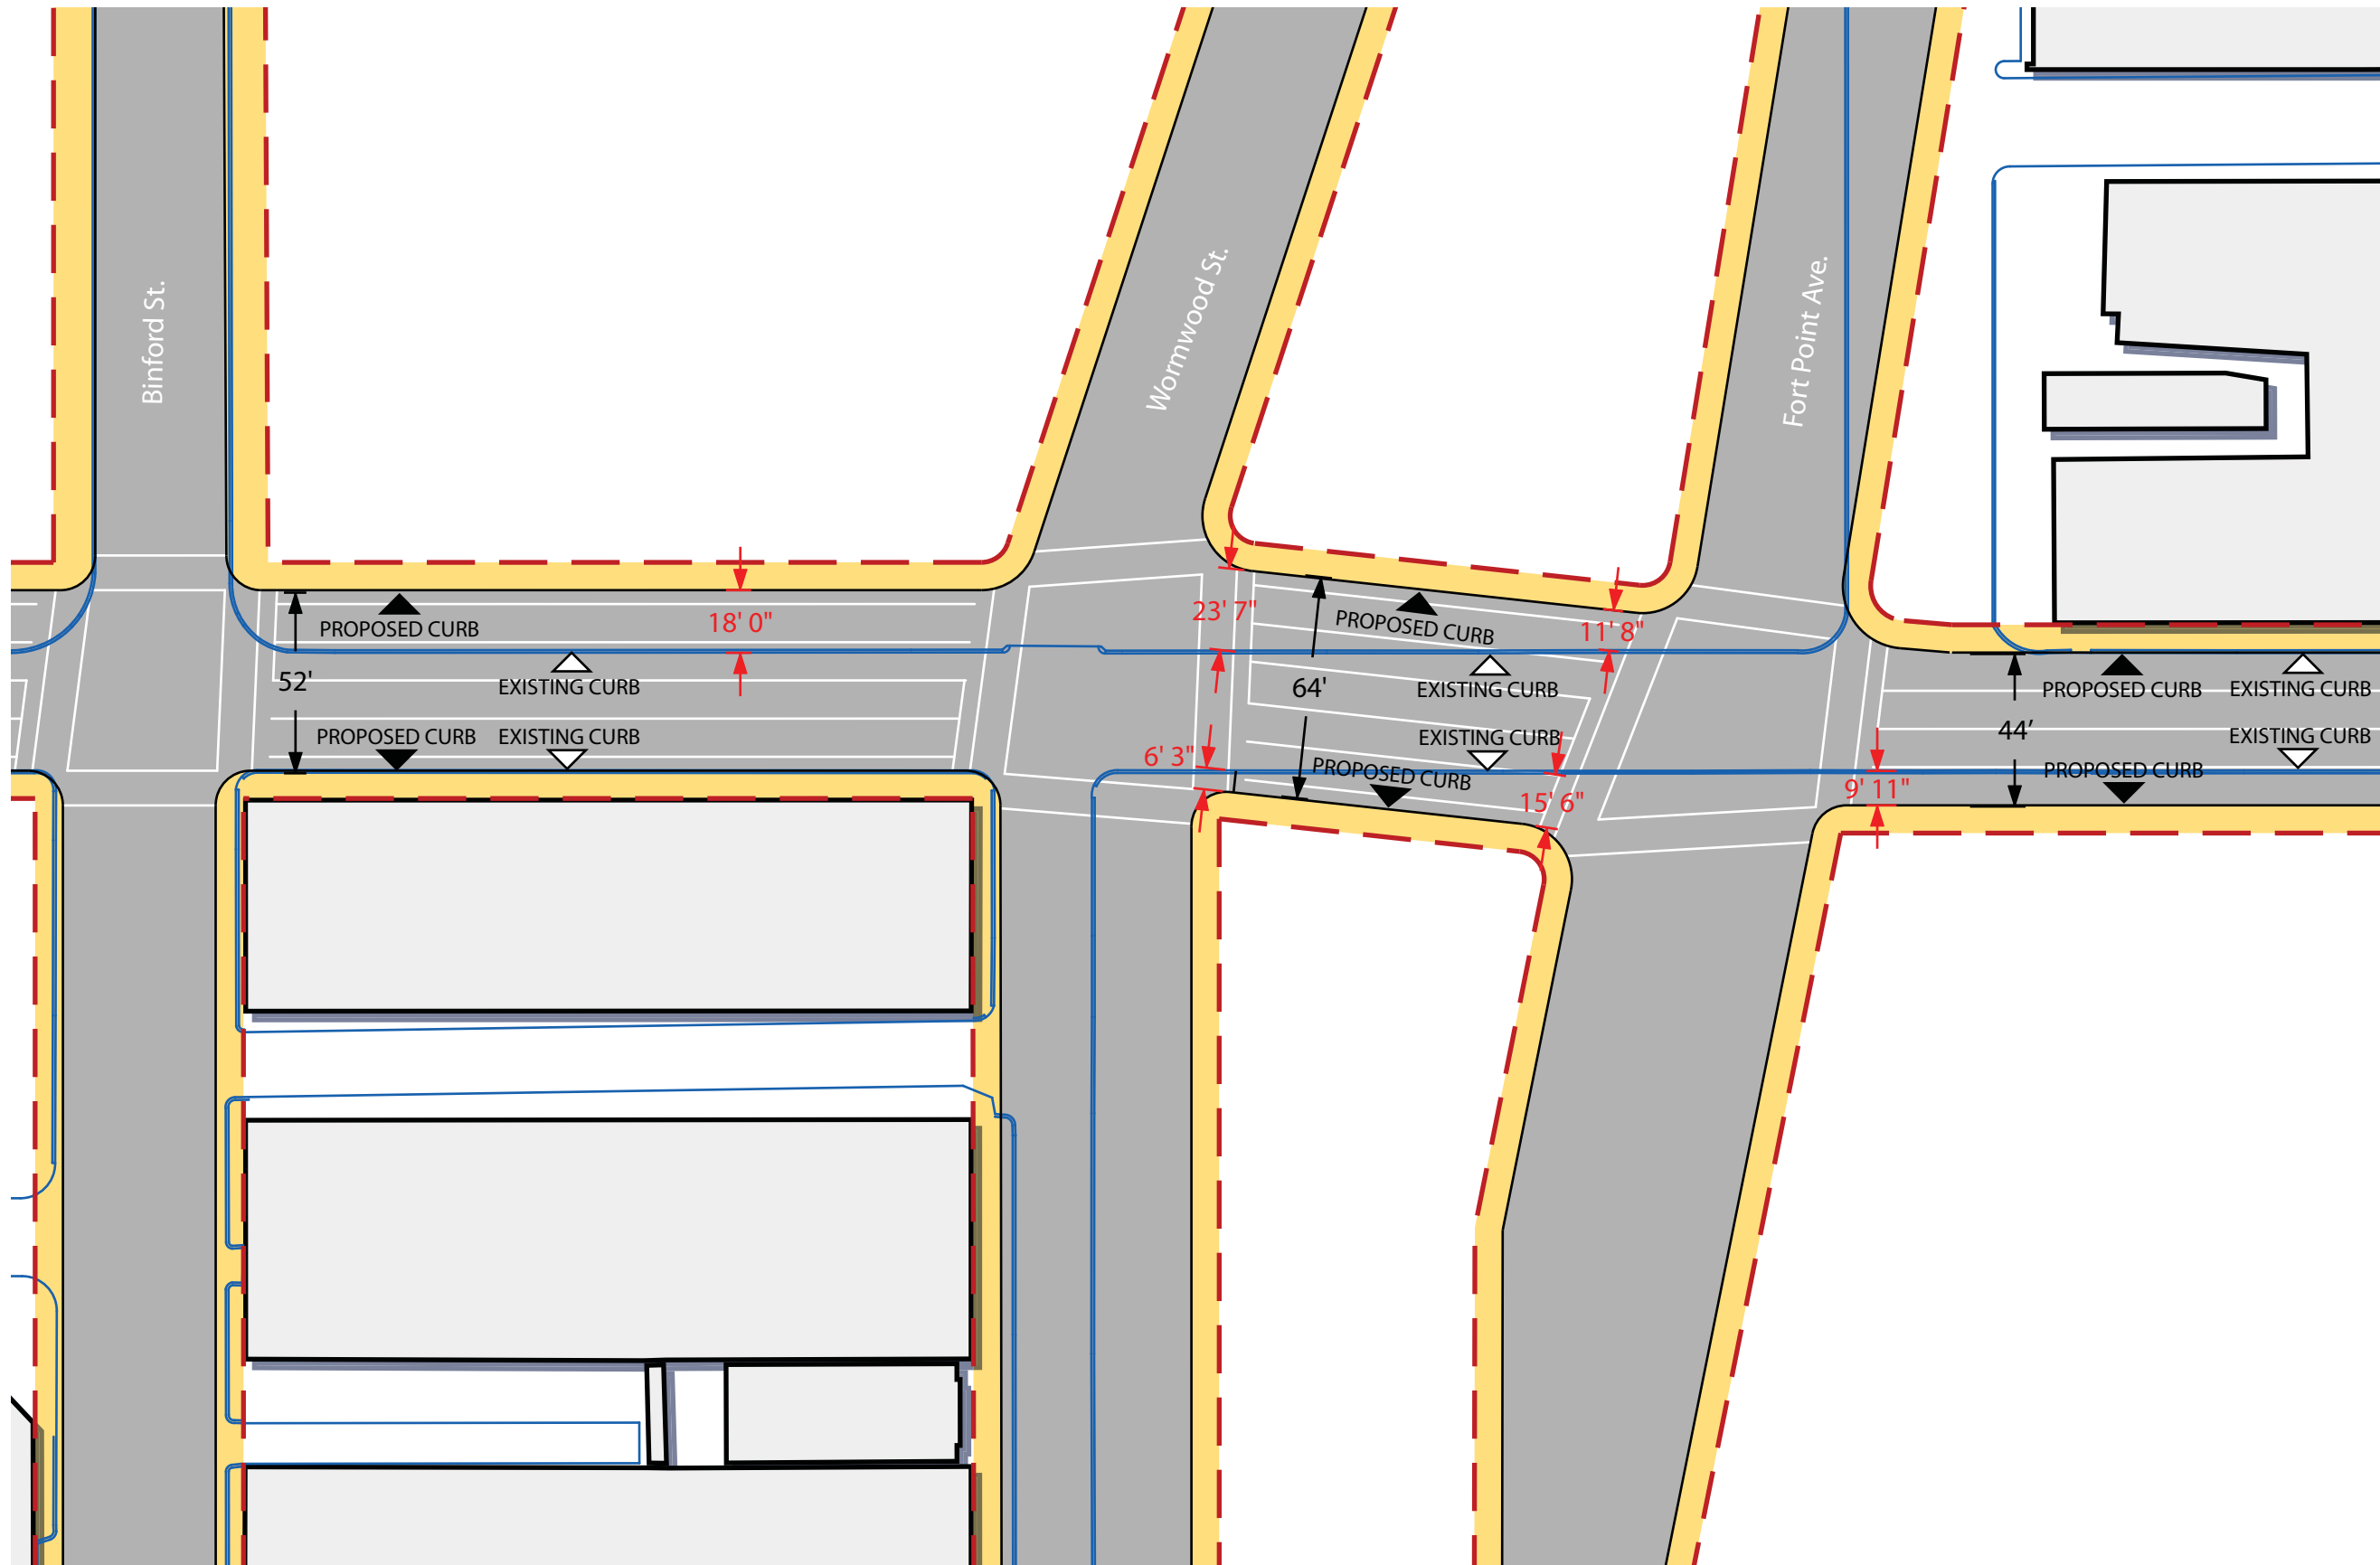

STREET LAYOUT - Proposed and Existing Curbs

A Street Improvement Study

