
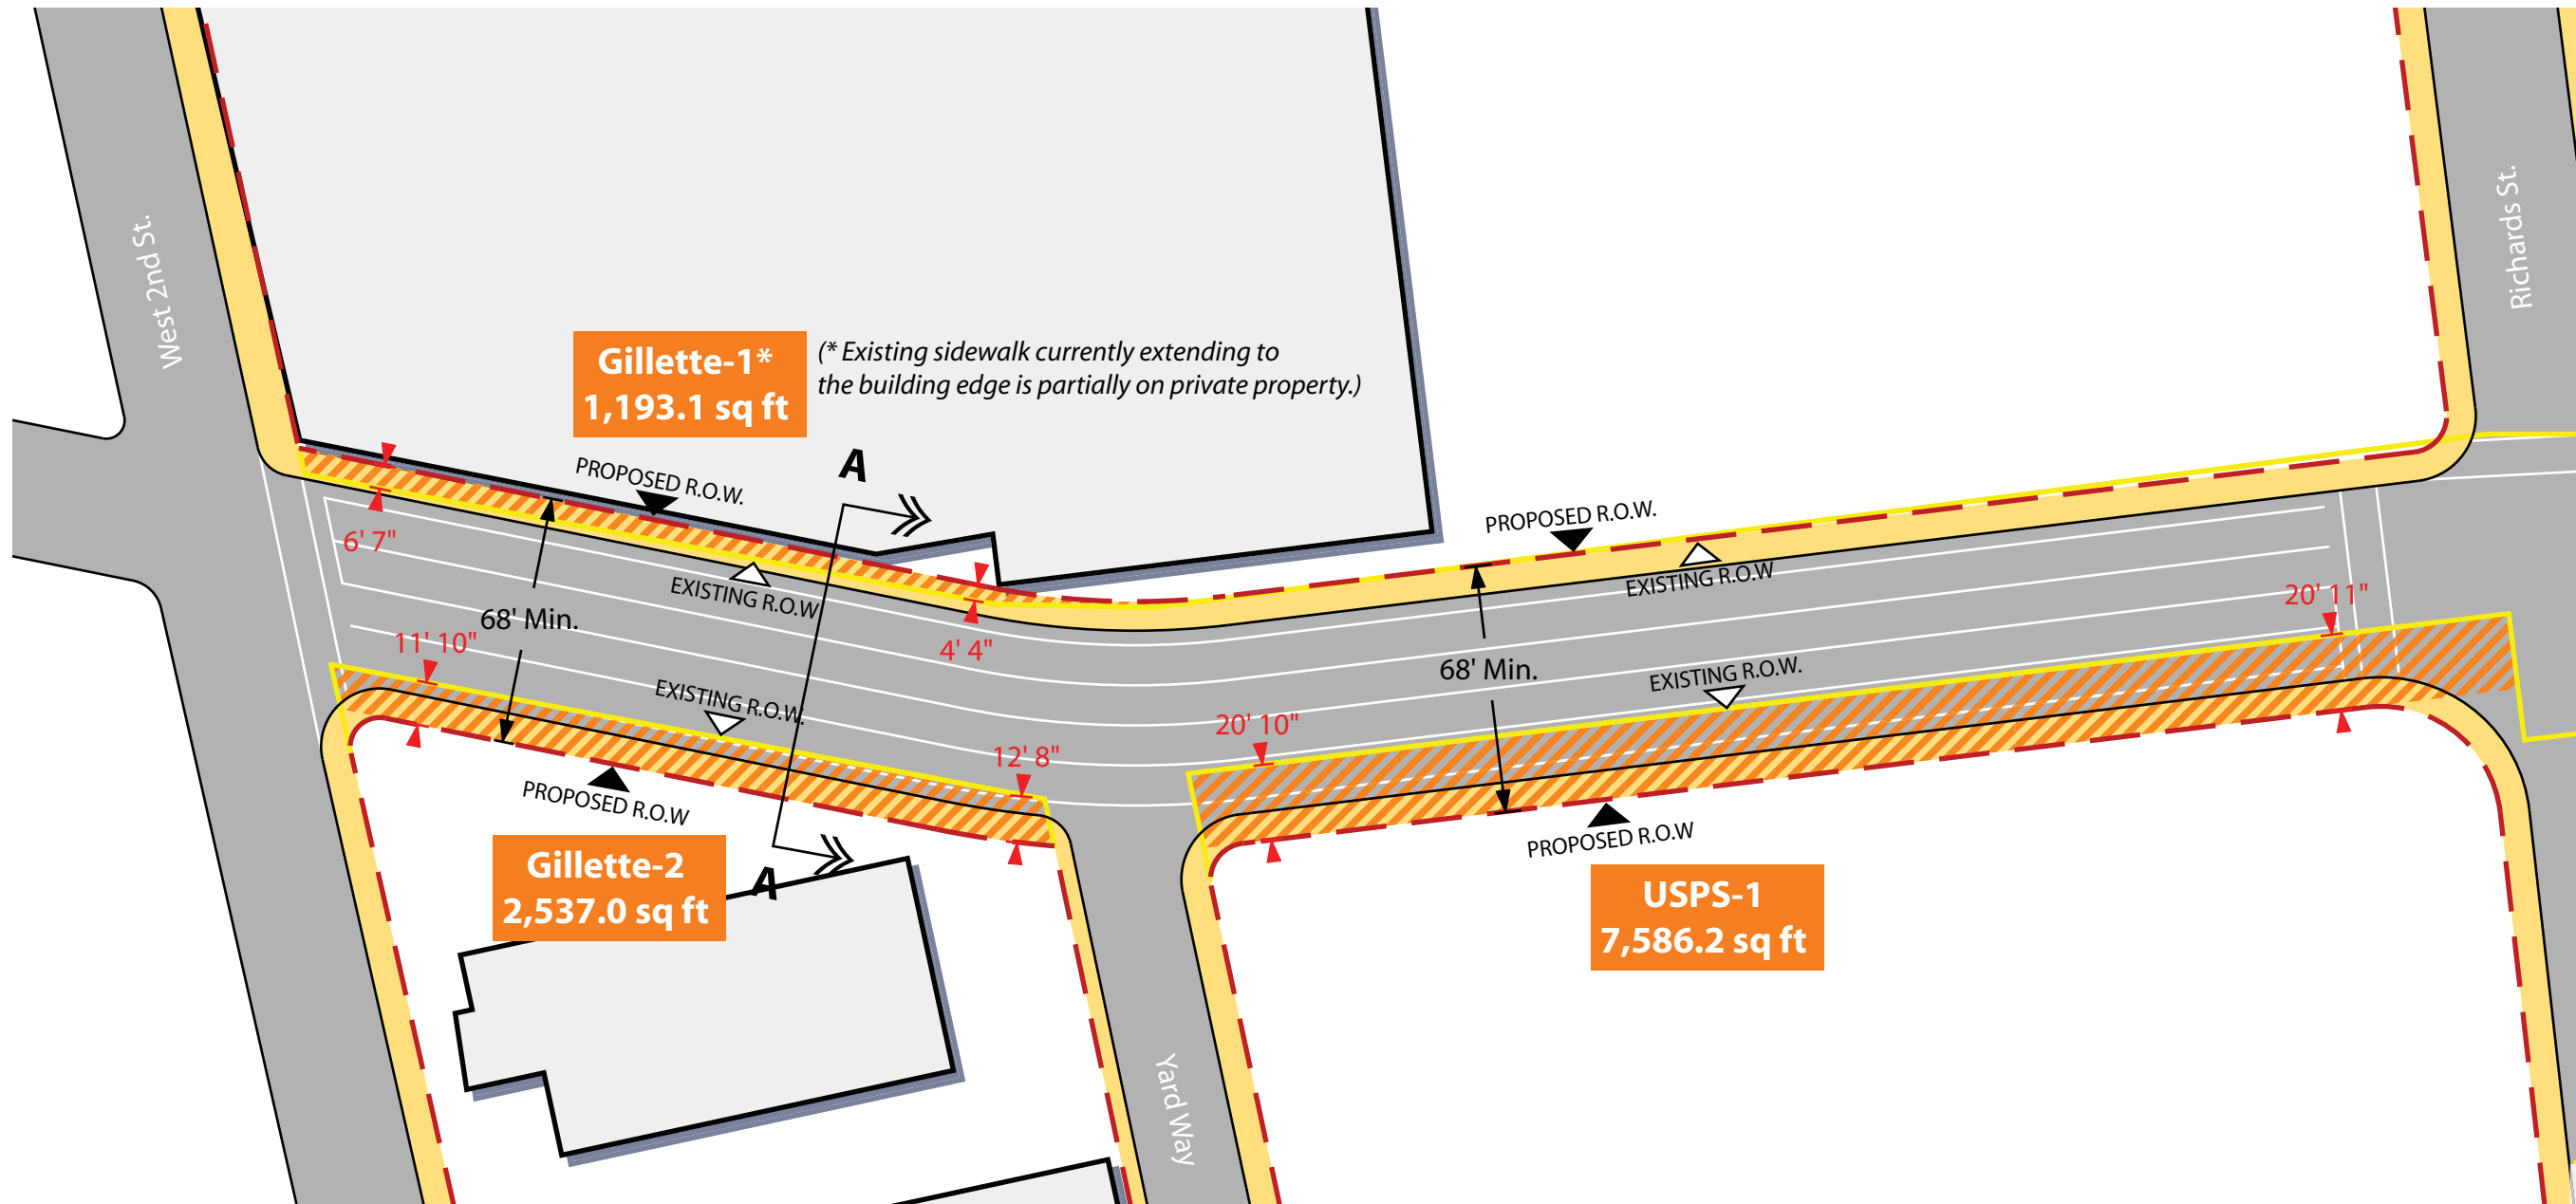




RIGHT OF WAY - Expansion of Public Realm

A Street Improvement Study

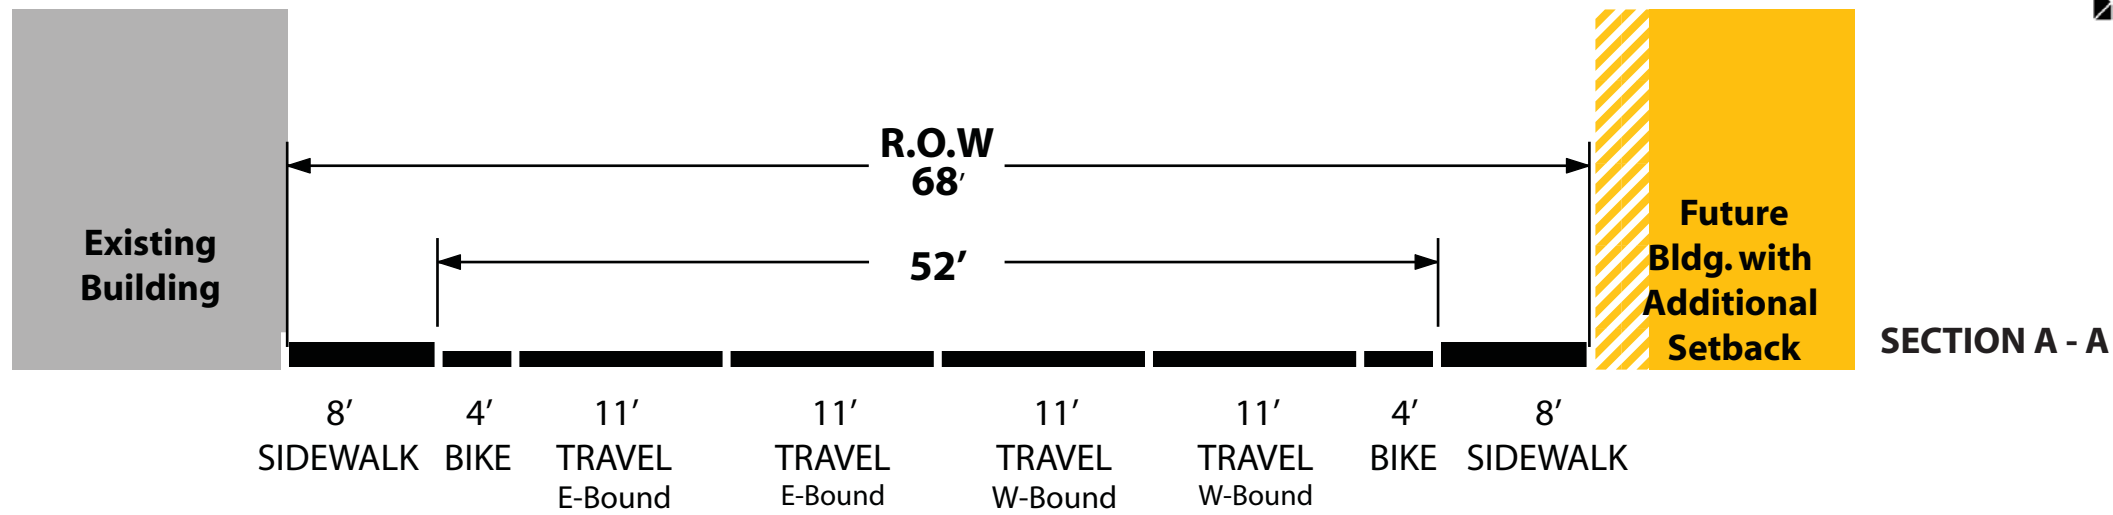




RIGHT OF WAY - Expansion of Public Realm

A Street Improvement Study

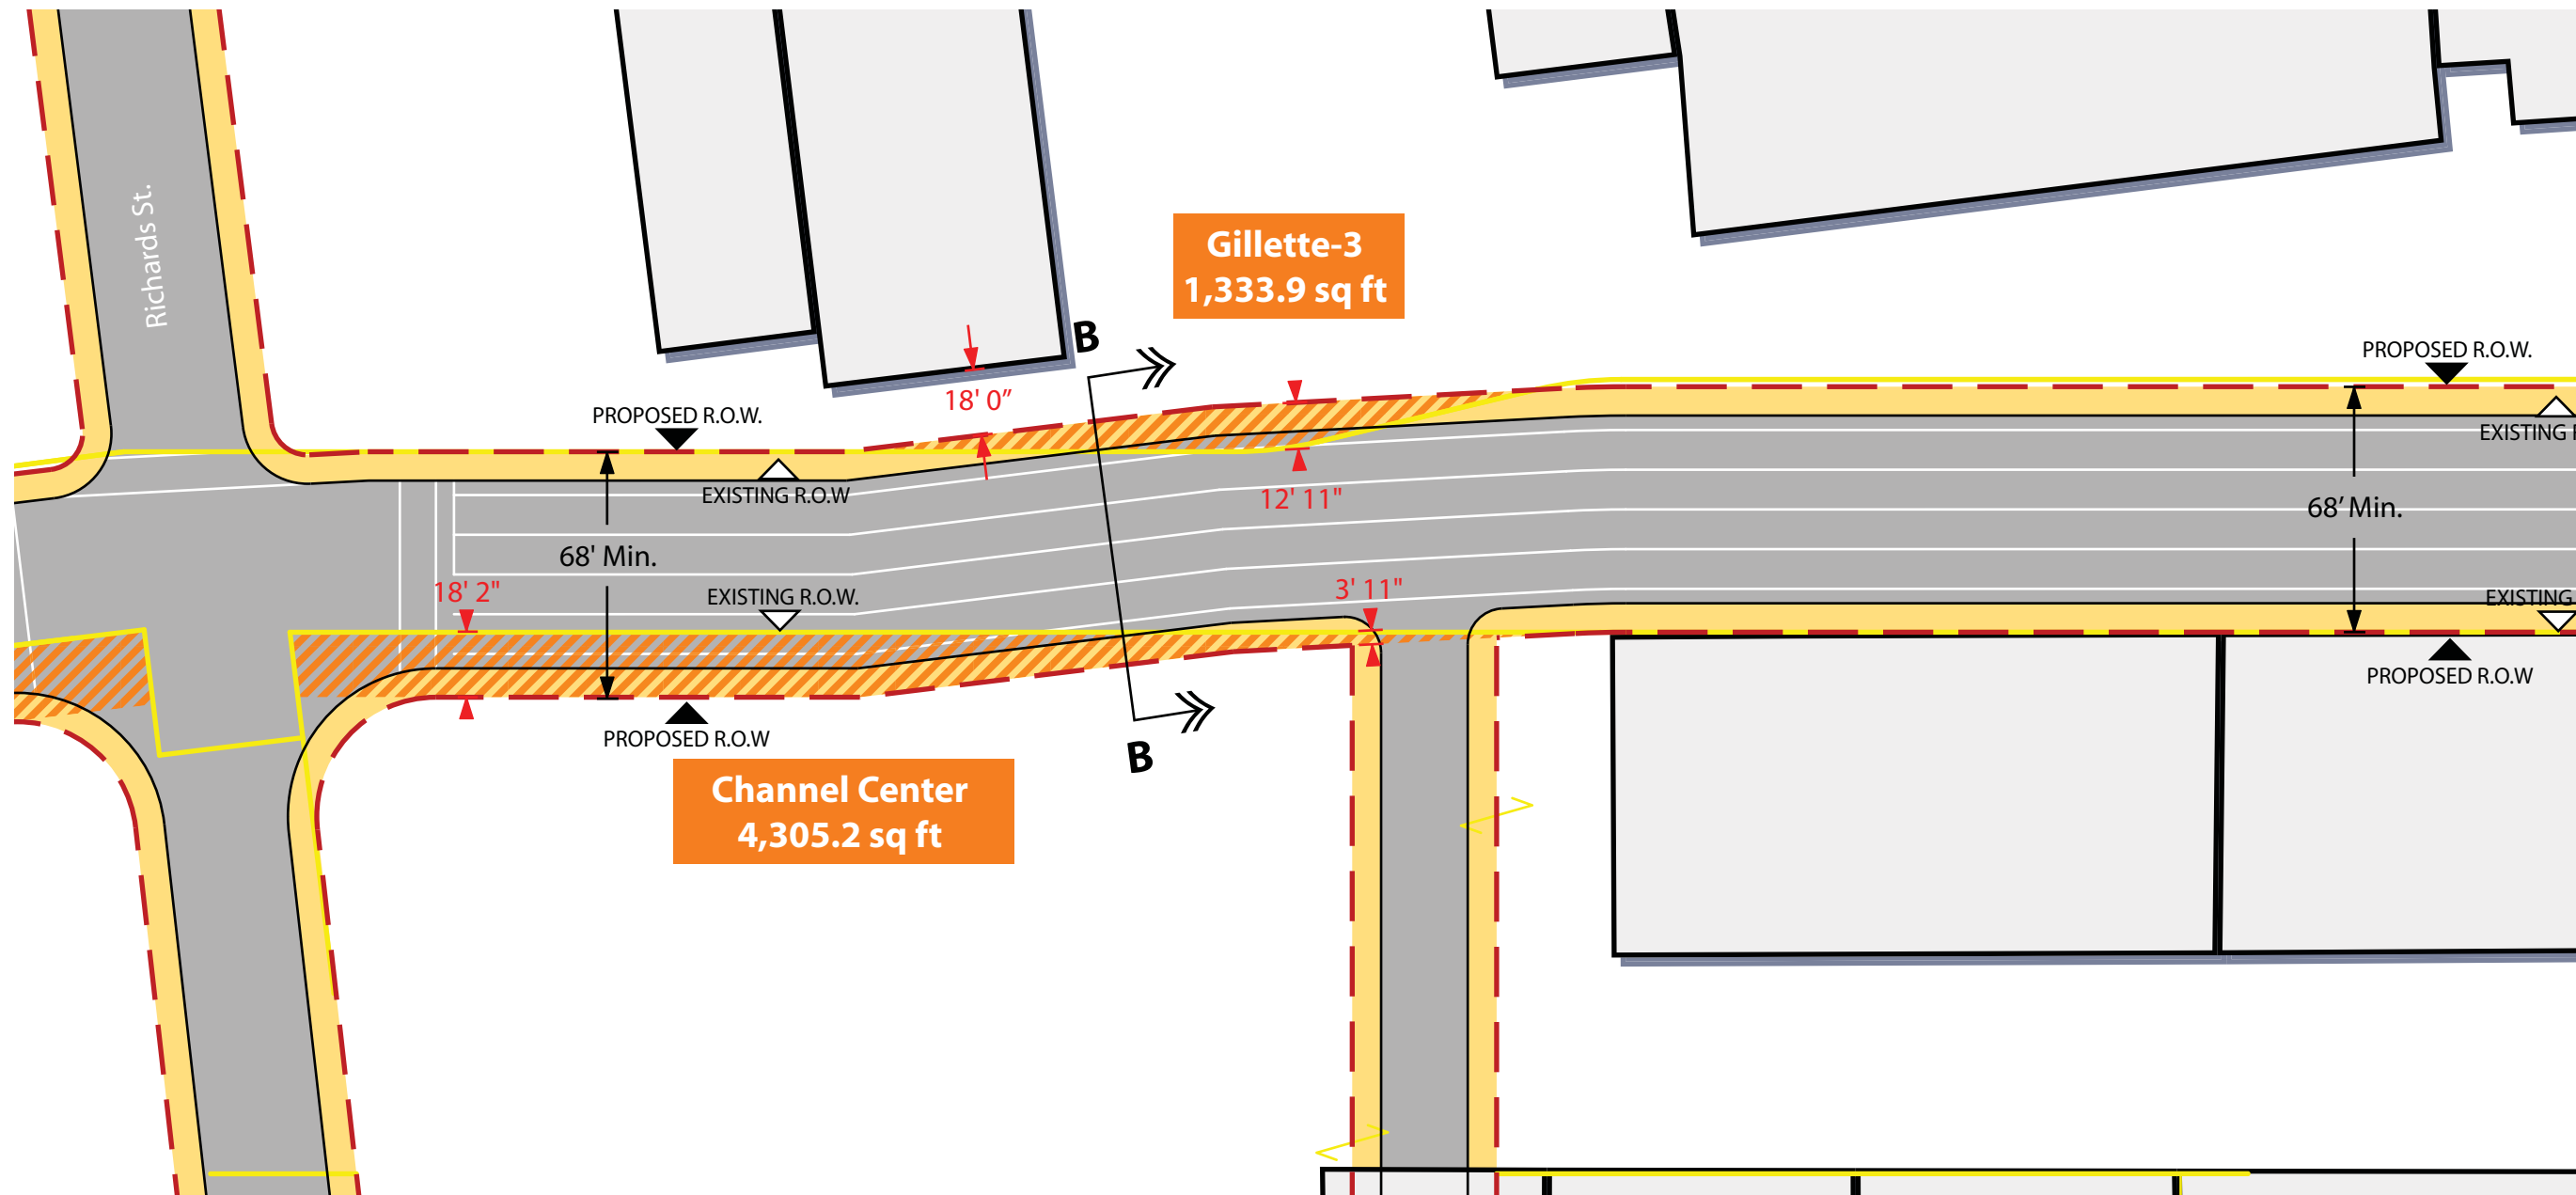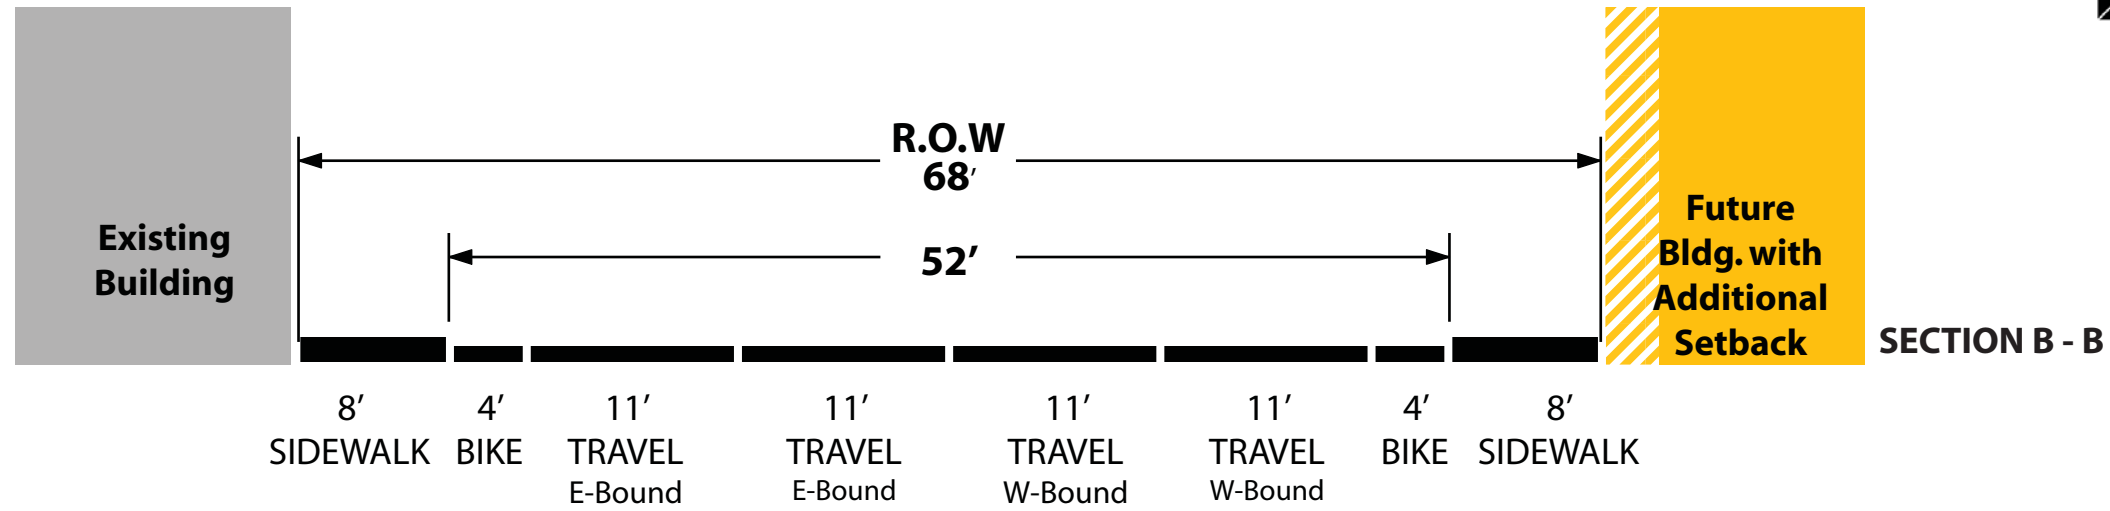



RIGHT OF WAY - Expansion of Public Realm

A Street Improvement Study

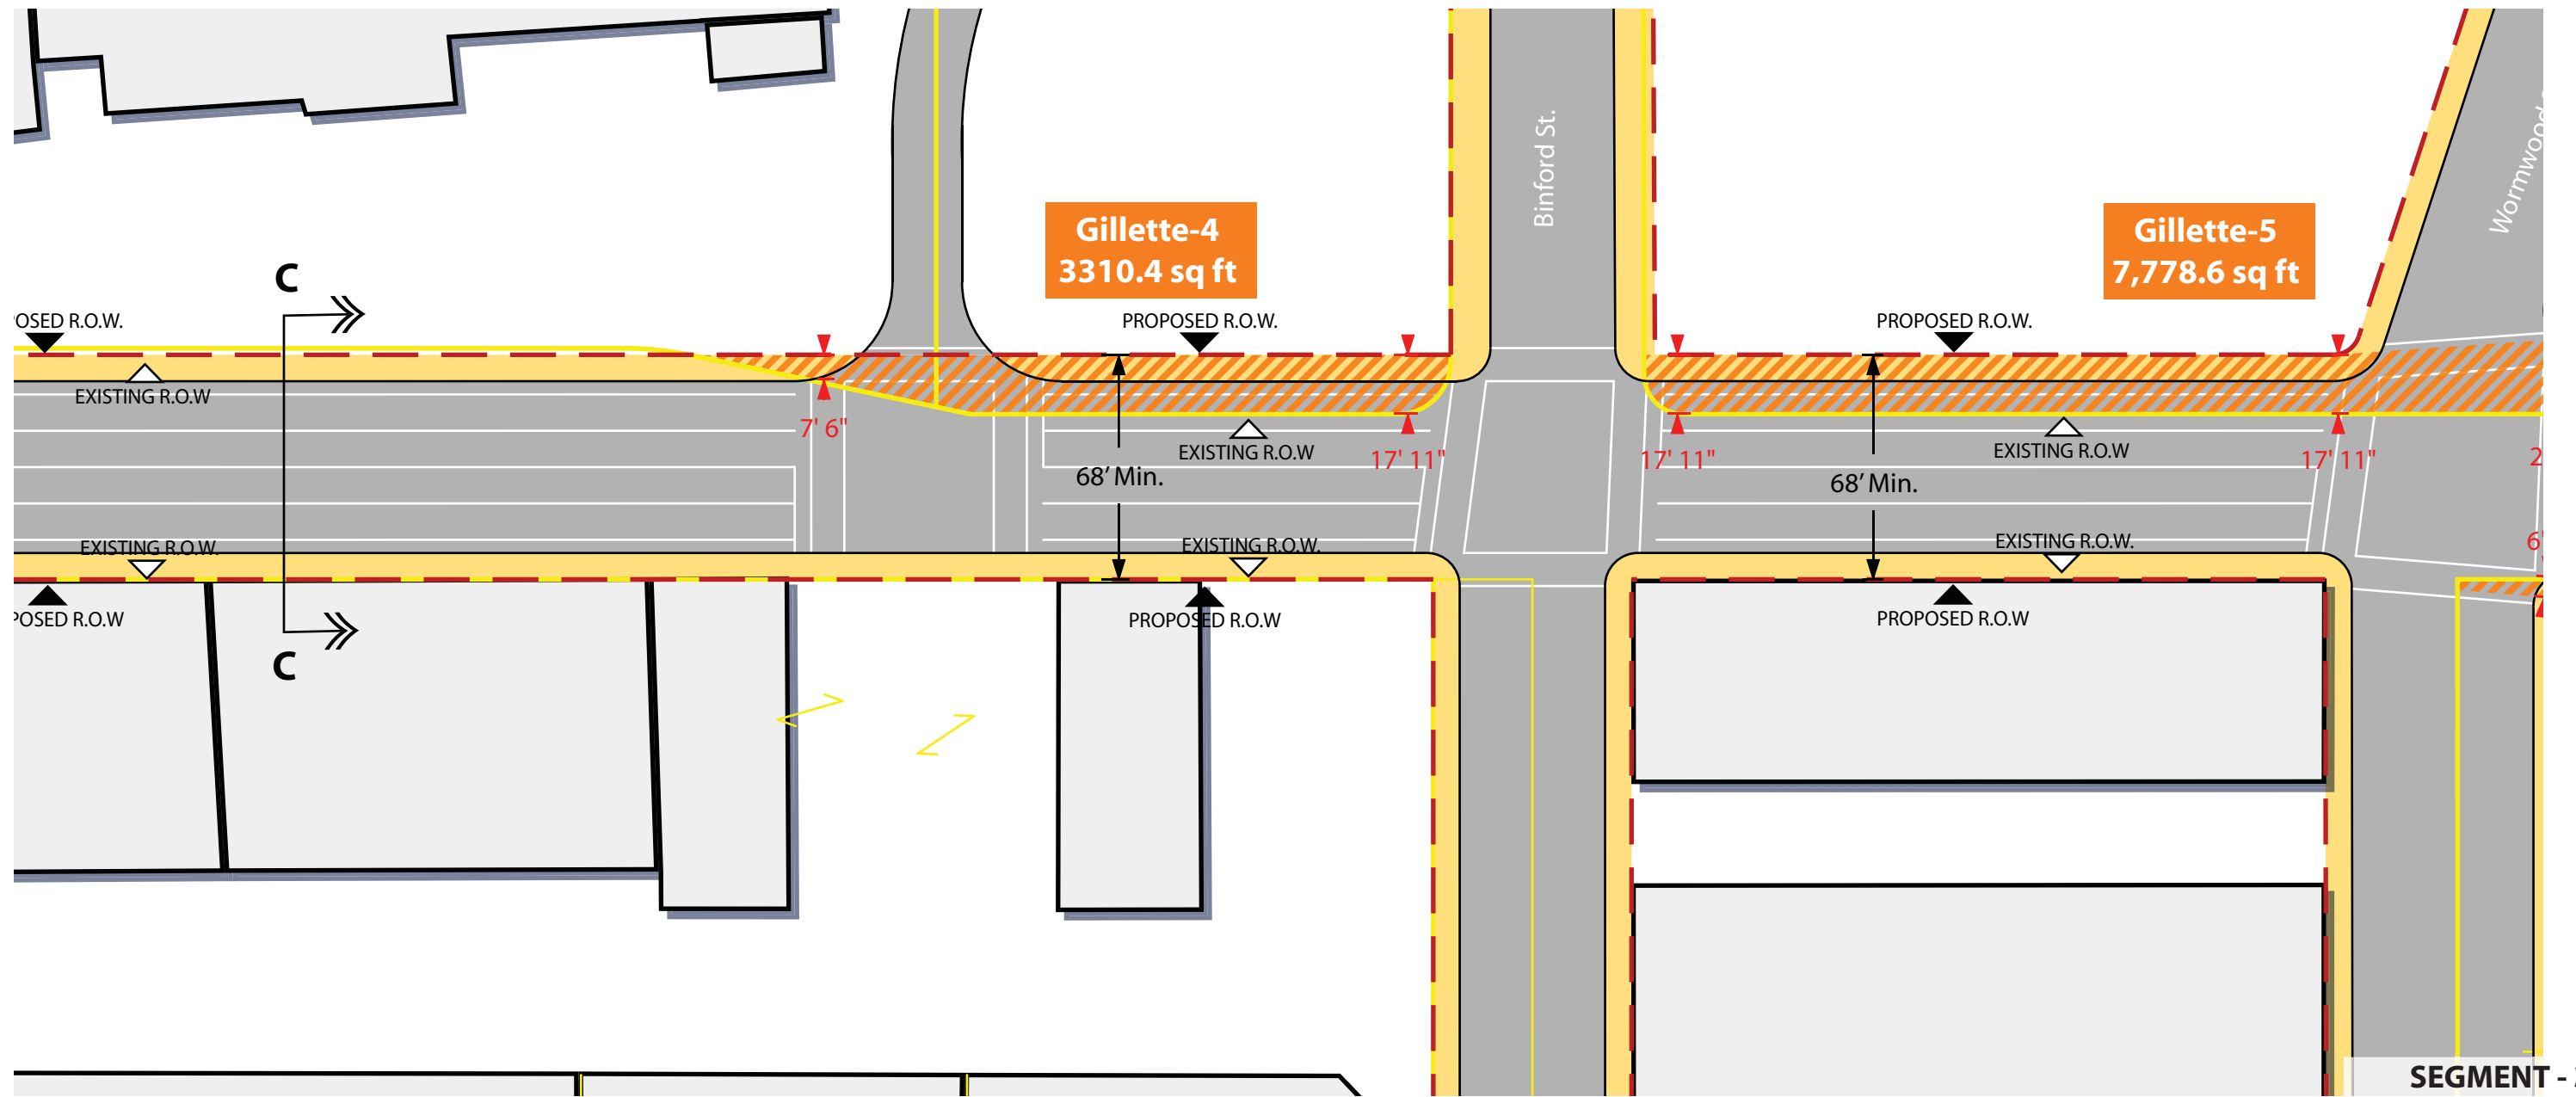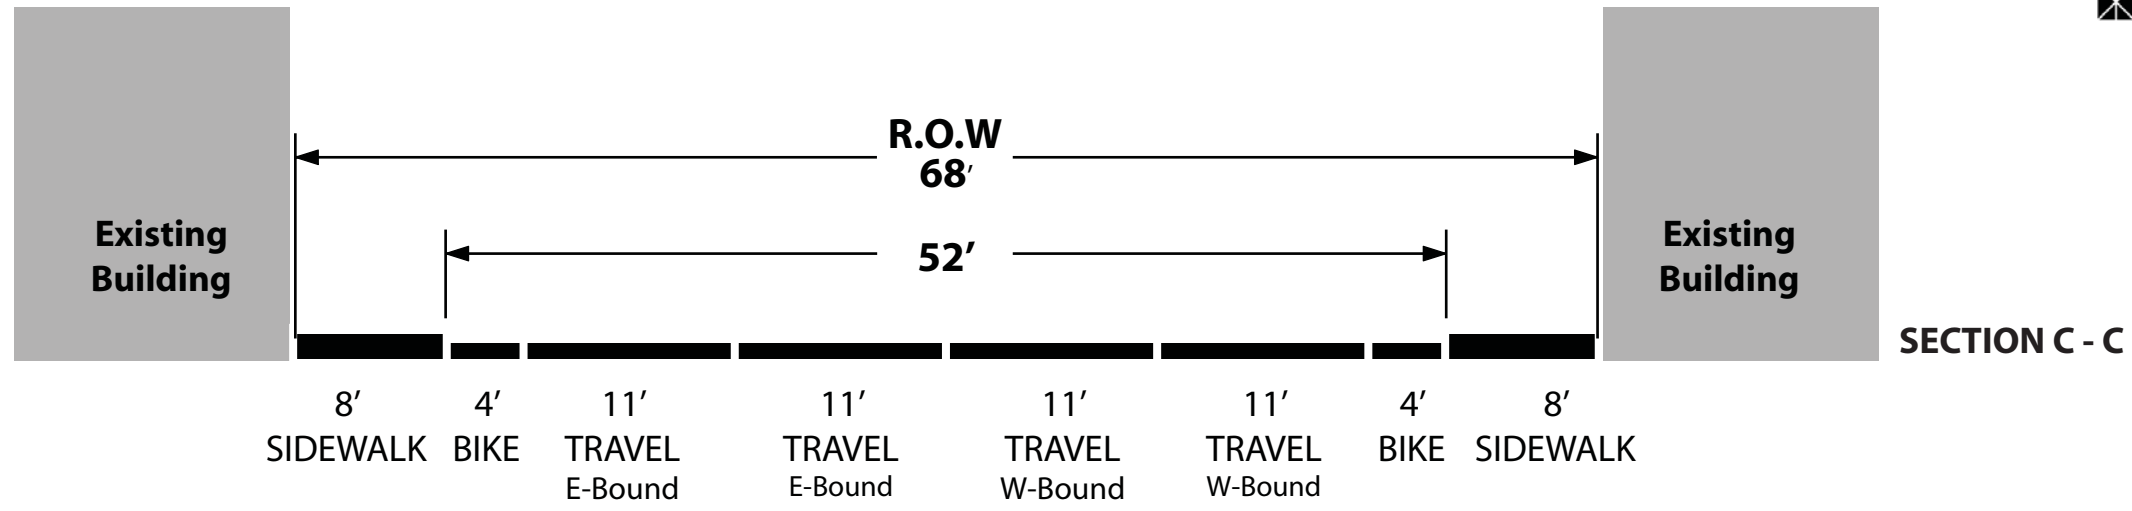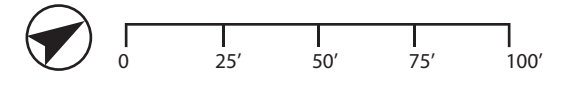

RIGHT OF WAY - Expansion of Public Realm

A Street Improvement Study

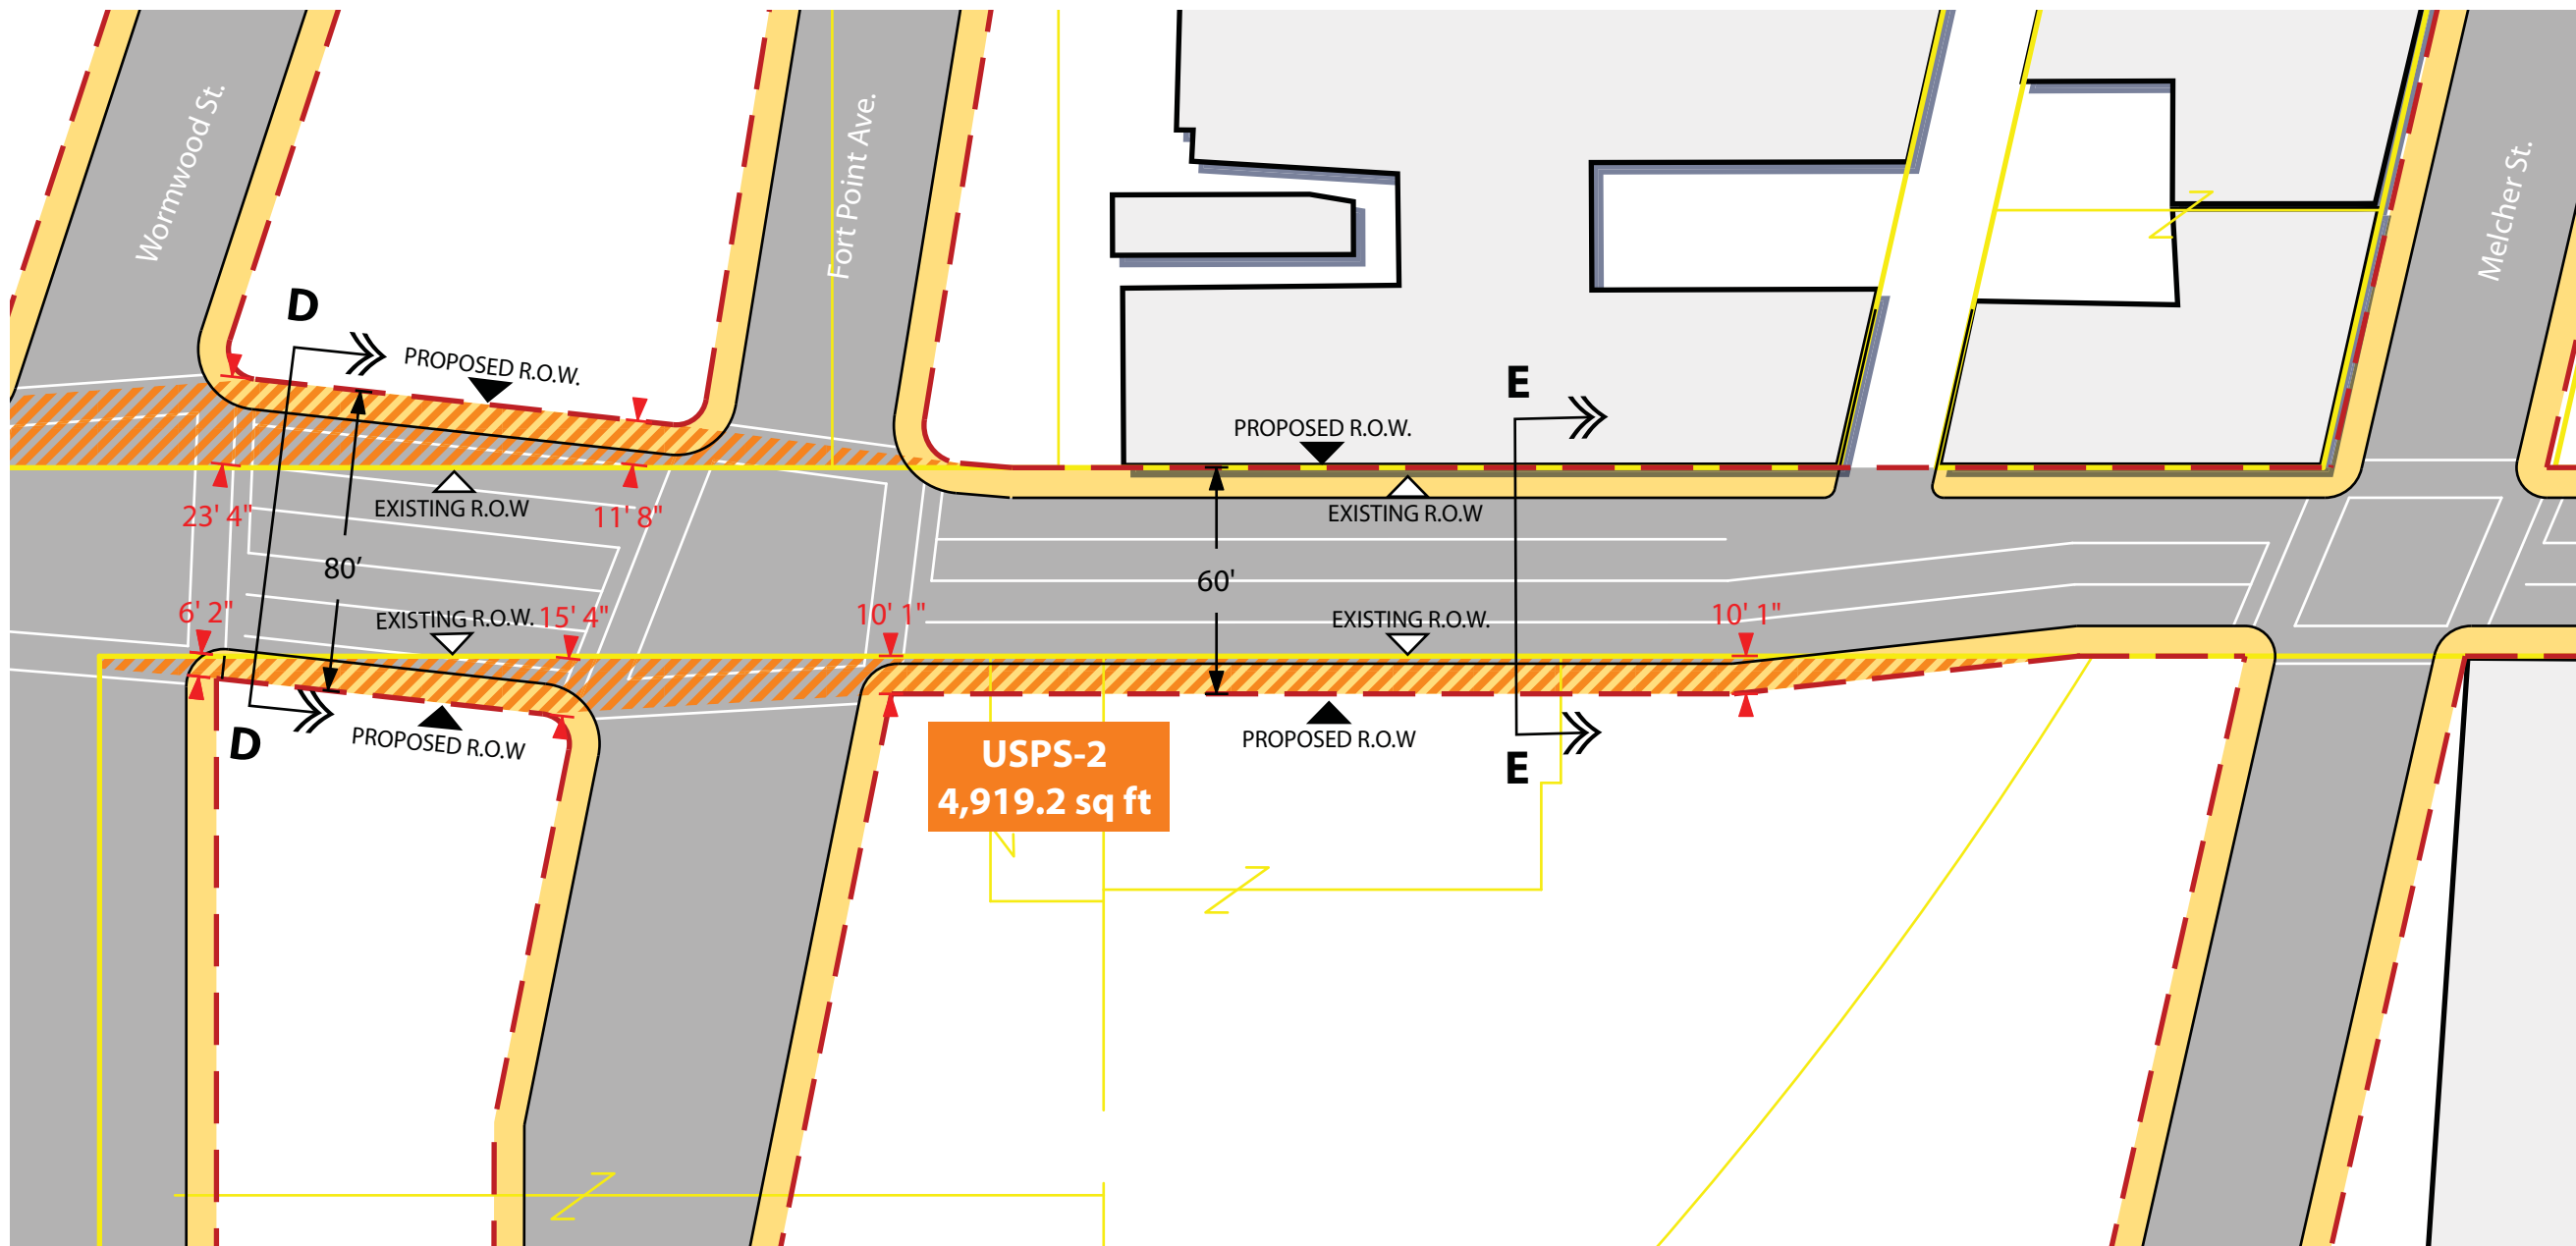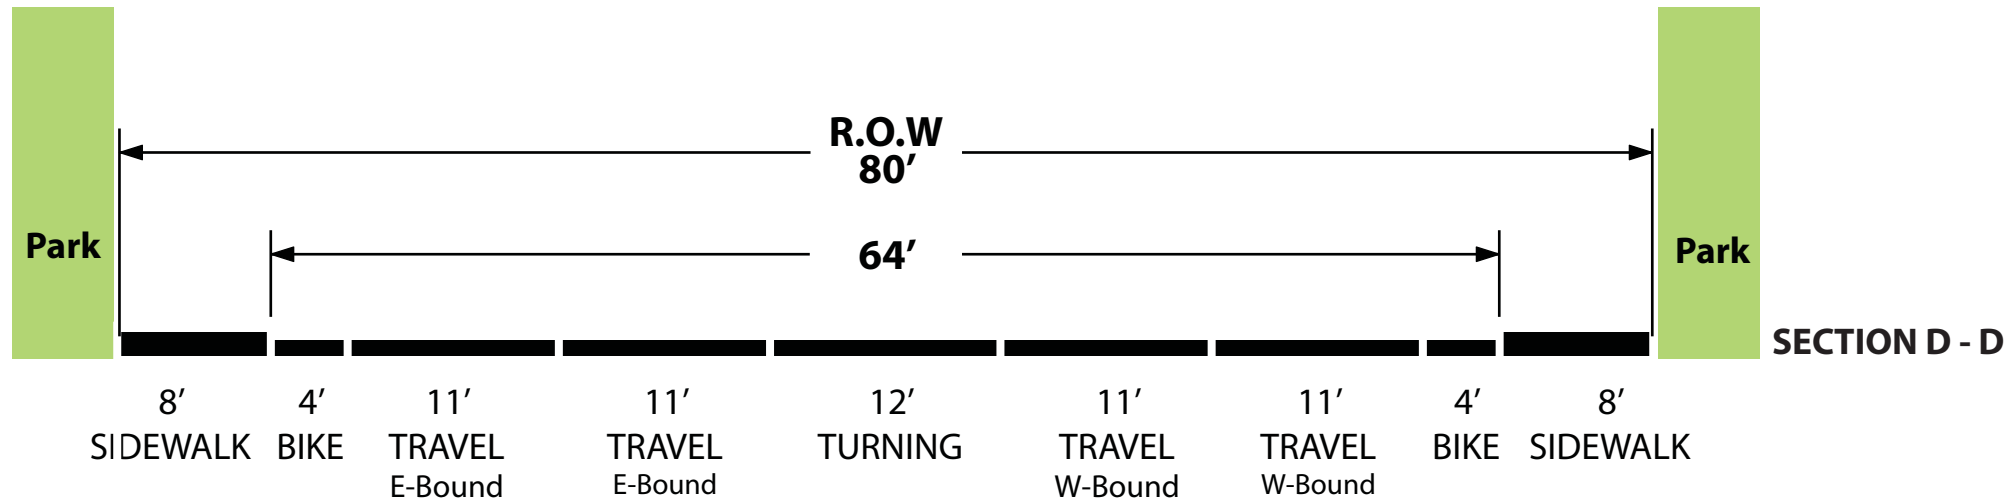

RIGHT OF WAY - Expansion of Public Realm

A Street Improvement Study

