

# TAJ BOSTON

15 ARLINGTON STREET, BOSTON, MA 02116

BCDC APPENDIX

APRIL 2, 2019





# EXISTING CONDITIONS





# EXISTING CONDITIONS



COMMONWEALTH ENTRY



COMMONWEALTH ENTRY



COMMONWEALTH ENTRY



COMMONWEALTH ENTRY



COMMONWEALTH ENTRY





# EXISTING CONDITIONS





# EXISTING CONDITIONS - INTERIOR



MAIN LOBBY



THE BAR



2ND FLOOR LOBBY SPACE



# EXISTING CONDITIONS - AMENITY BALLROOMS



PETIT BALLROOM



GRAND BALLROOM



ADAMS ROOM






# EXISTING CONDITIONS - GUESTROOMS






# OVERALL PLAN - GROUND FLOOR

NEWBURY STREET

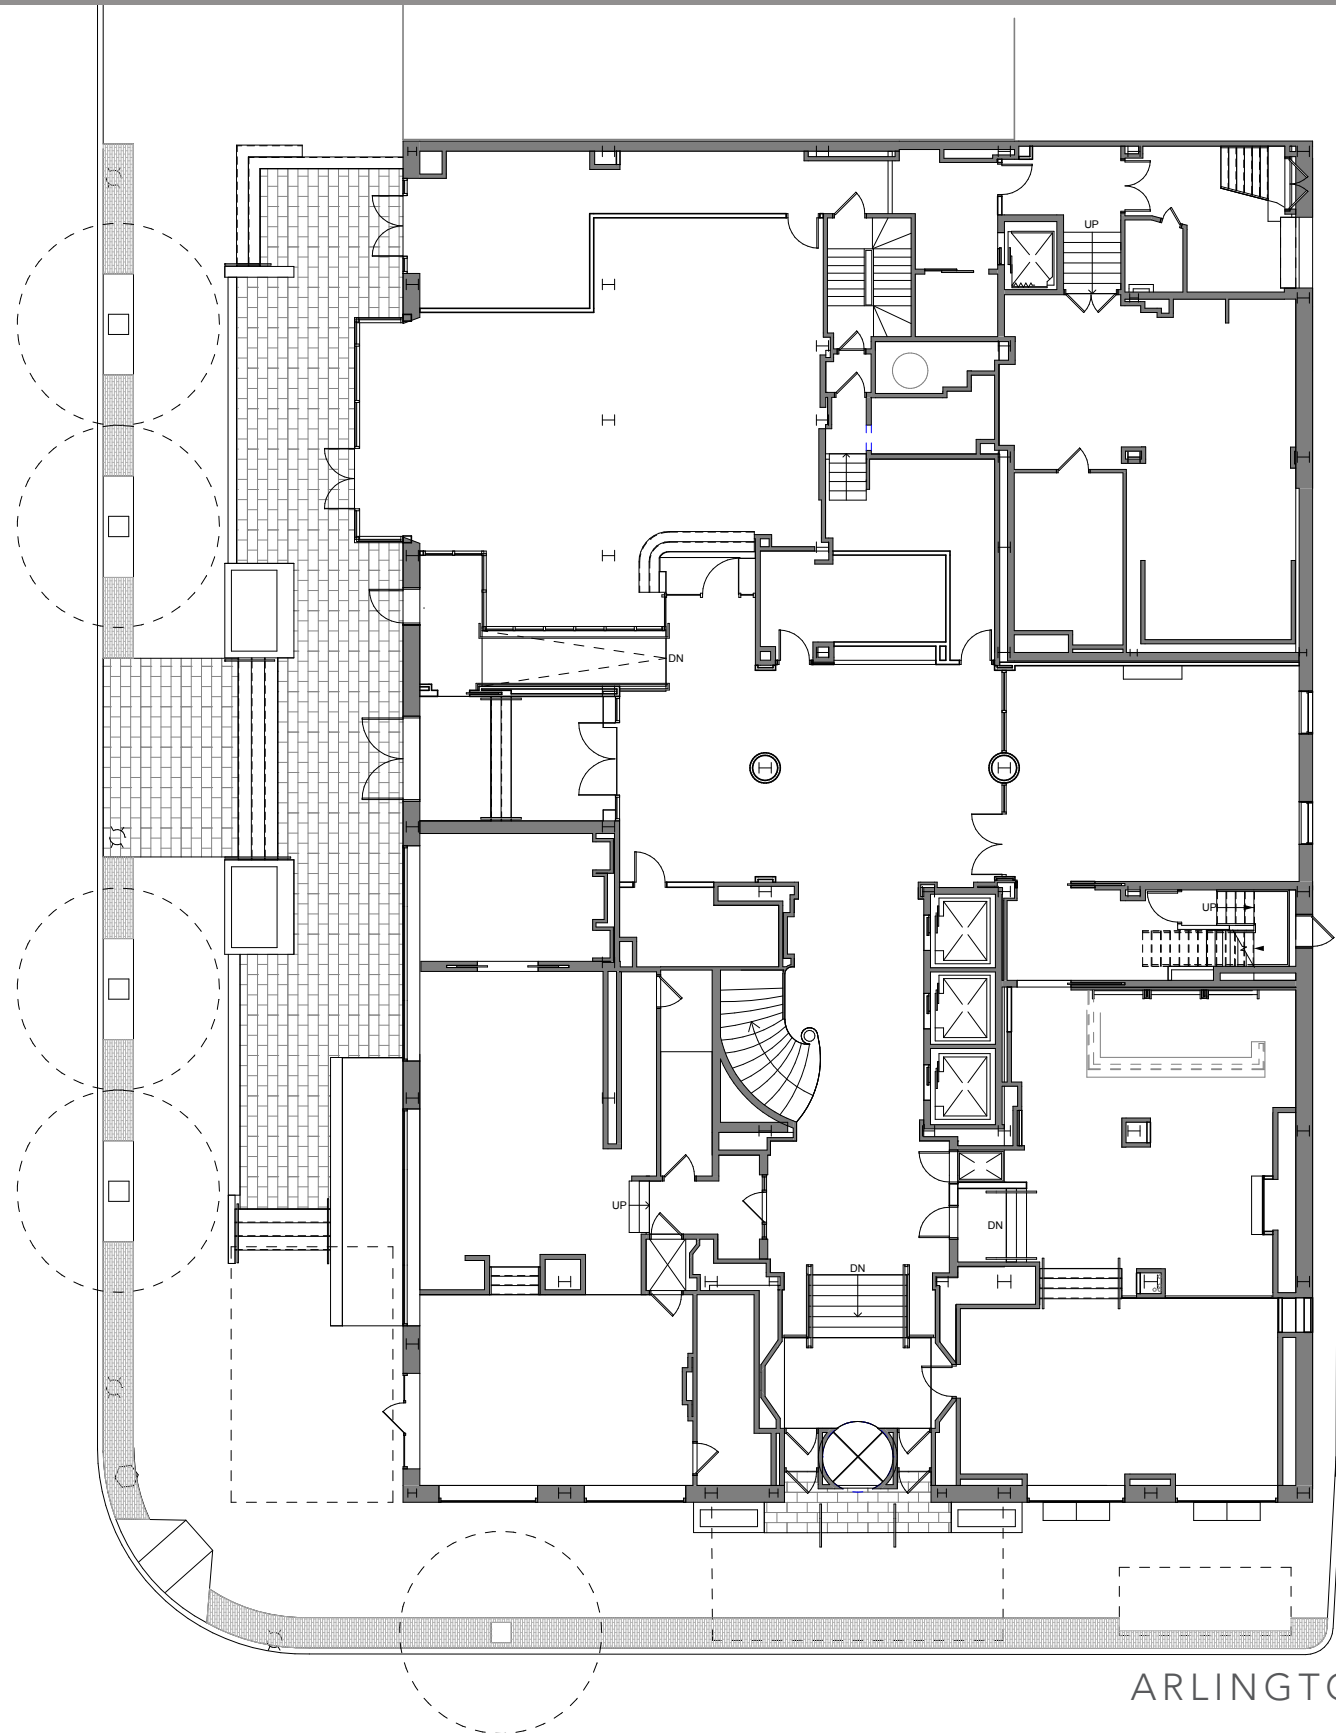

PUBLIC ALLEY 437

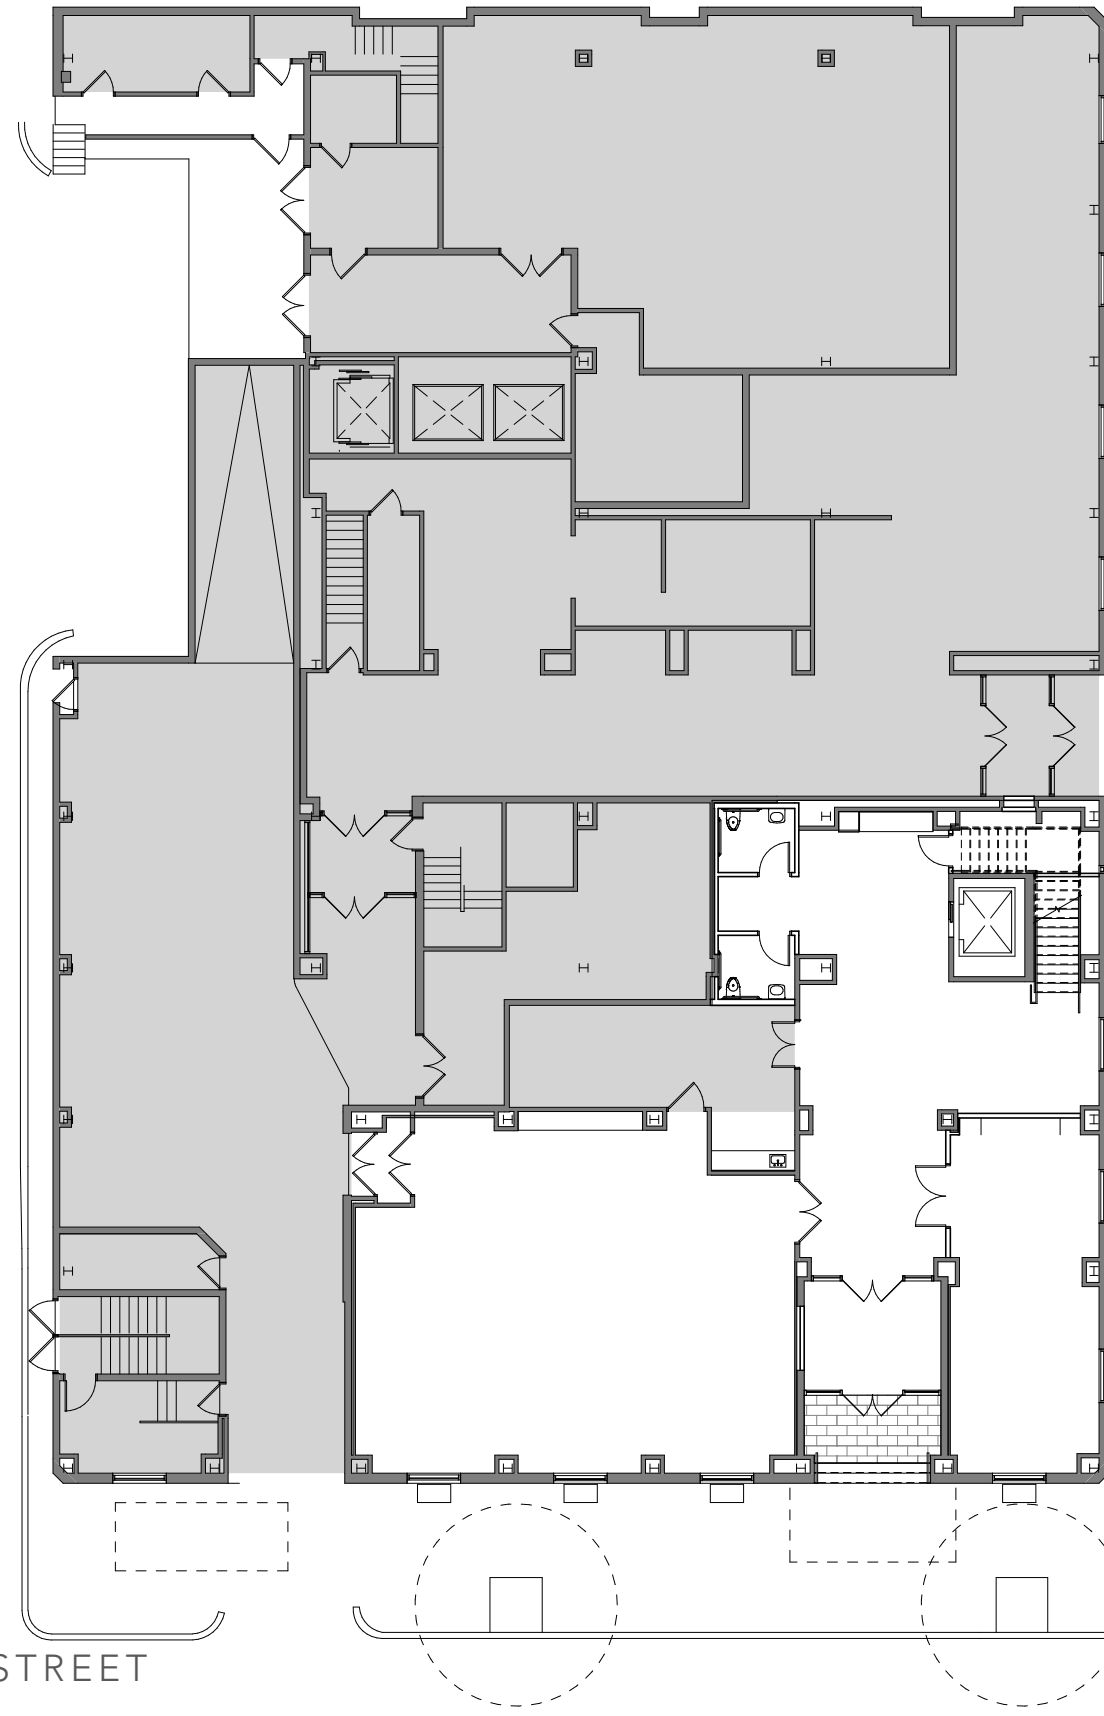

COMMONWEALTH AVE


ARLINGTON STREET






# OVERALL PLAN - LEVEL 8

EXISTING PLAN

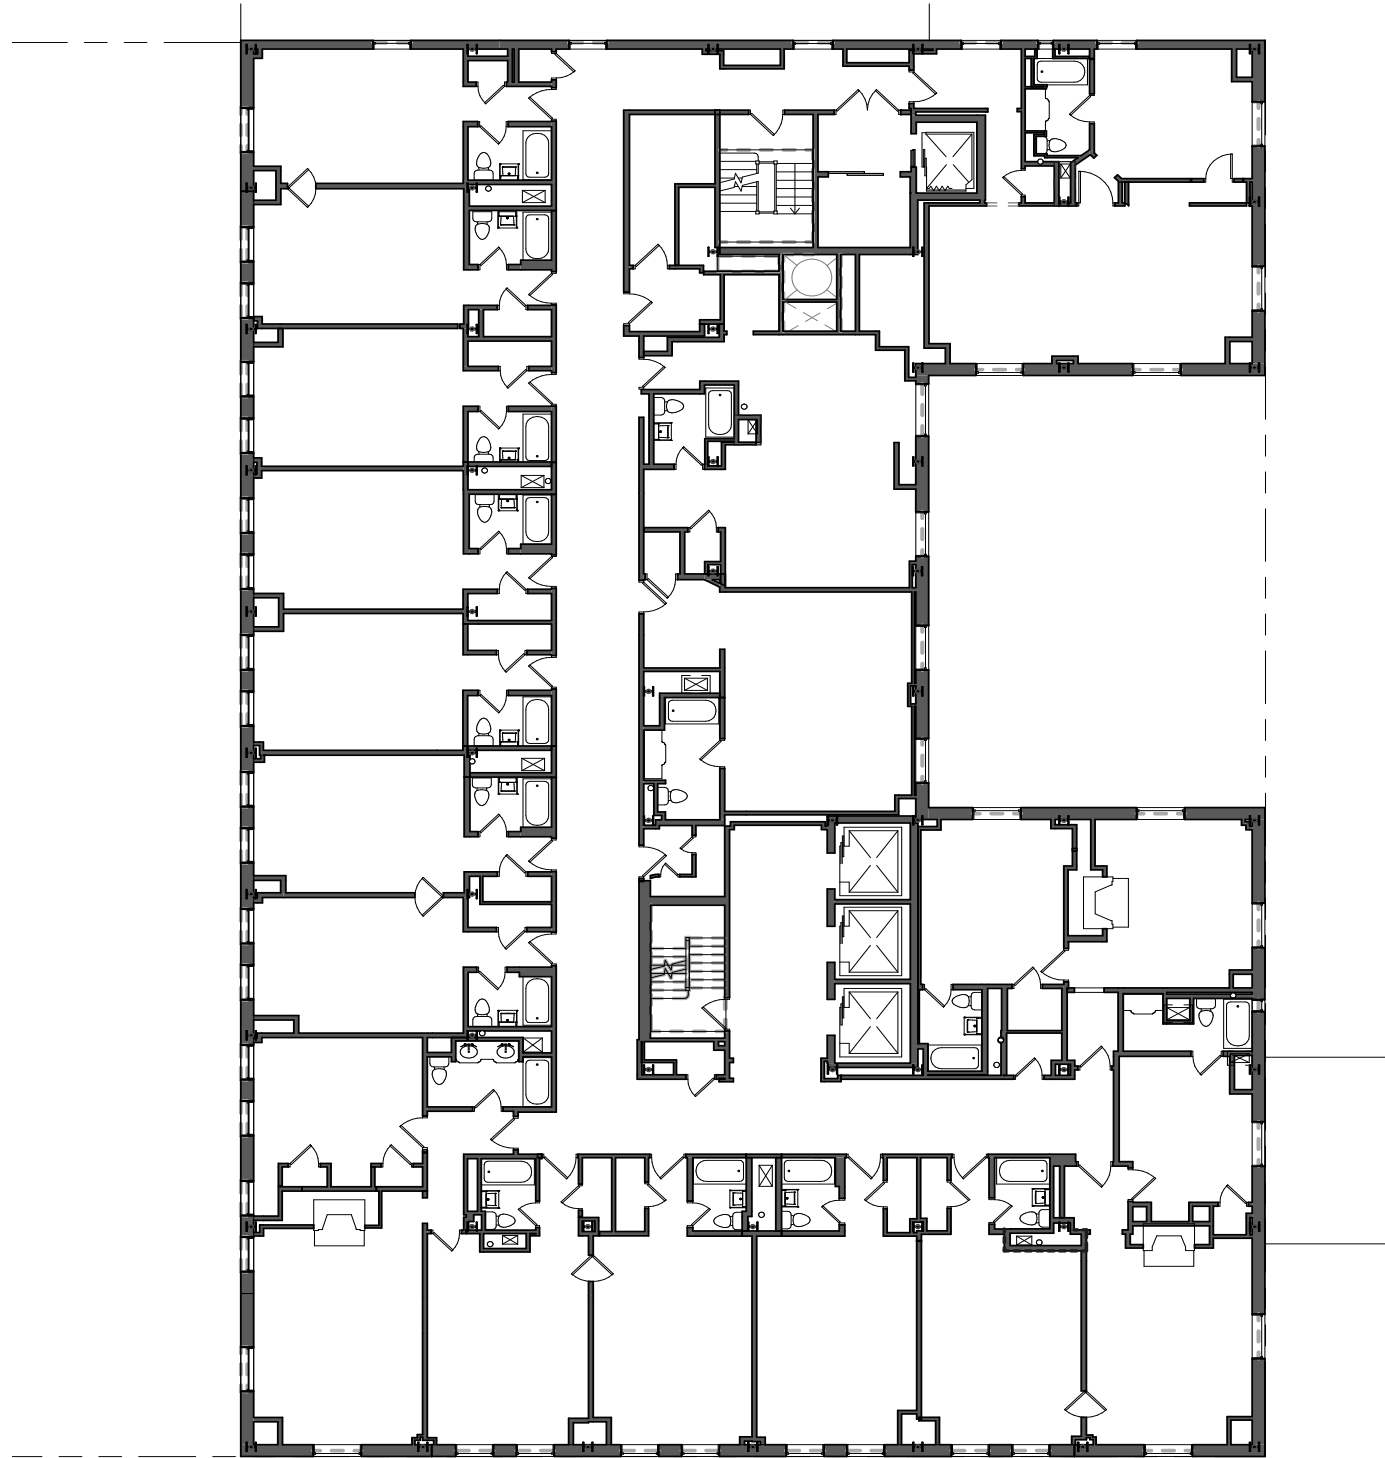


PROPOSED PLAN

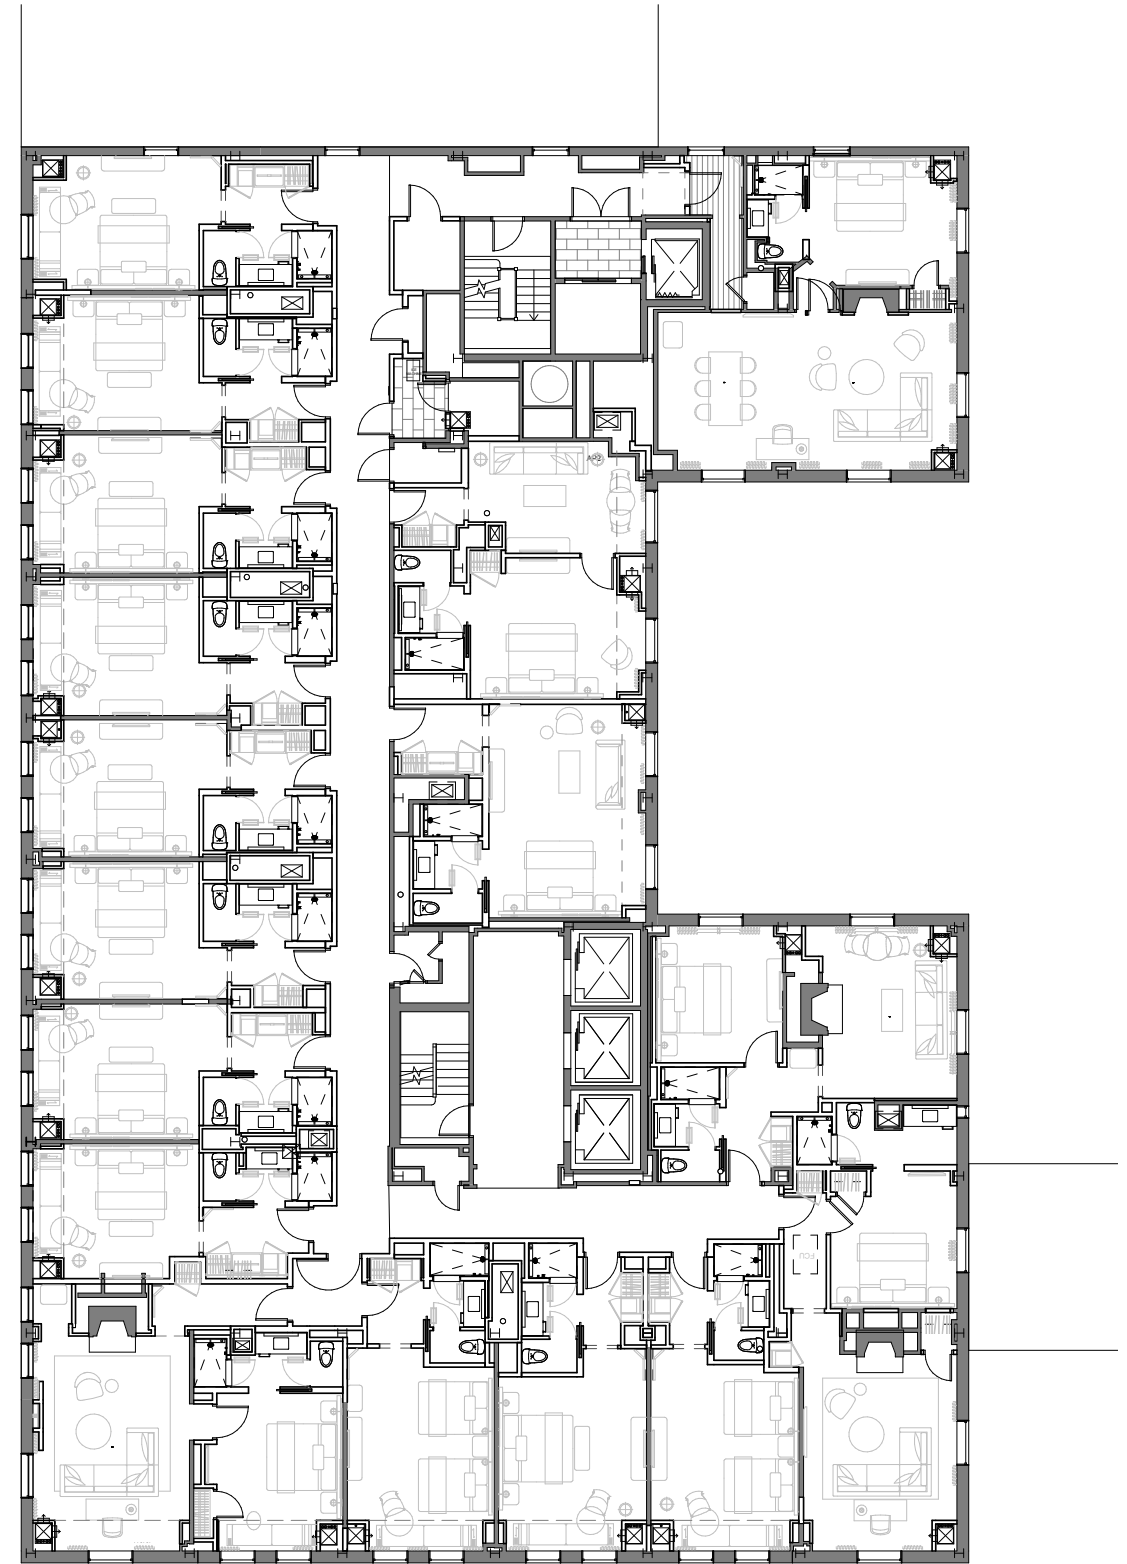




# PROPOSED PLAN LEVEL 17

EXISTING PLAN

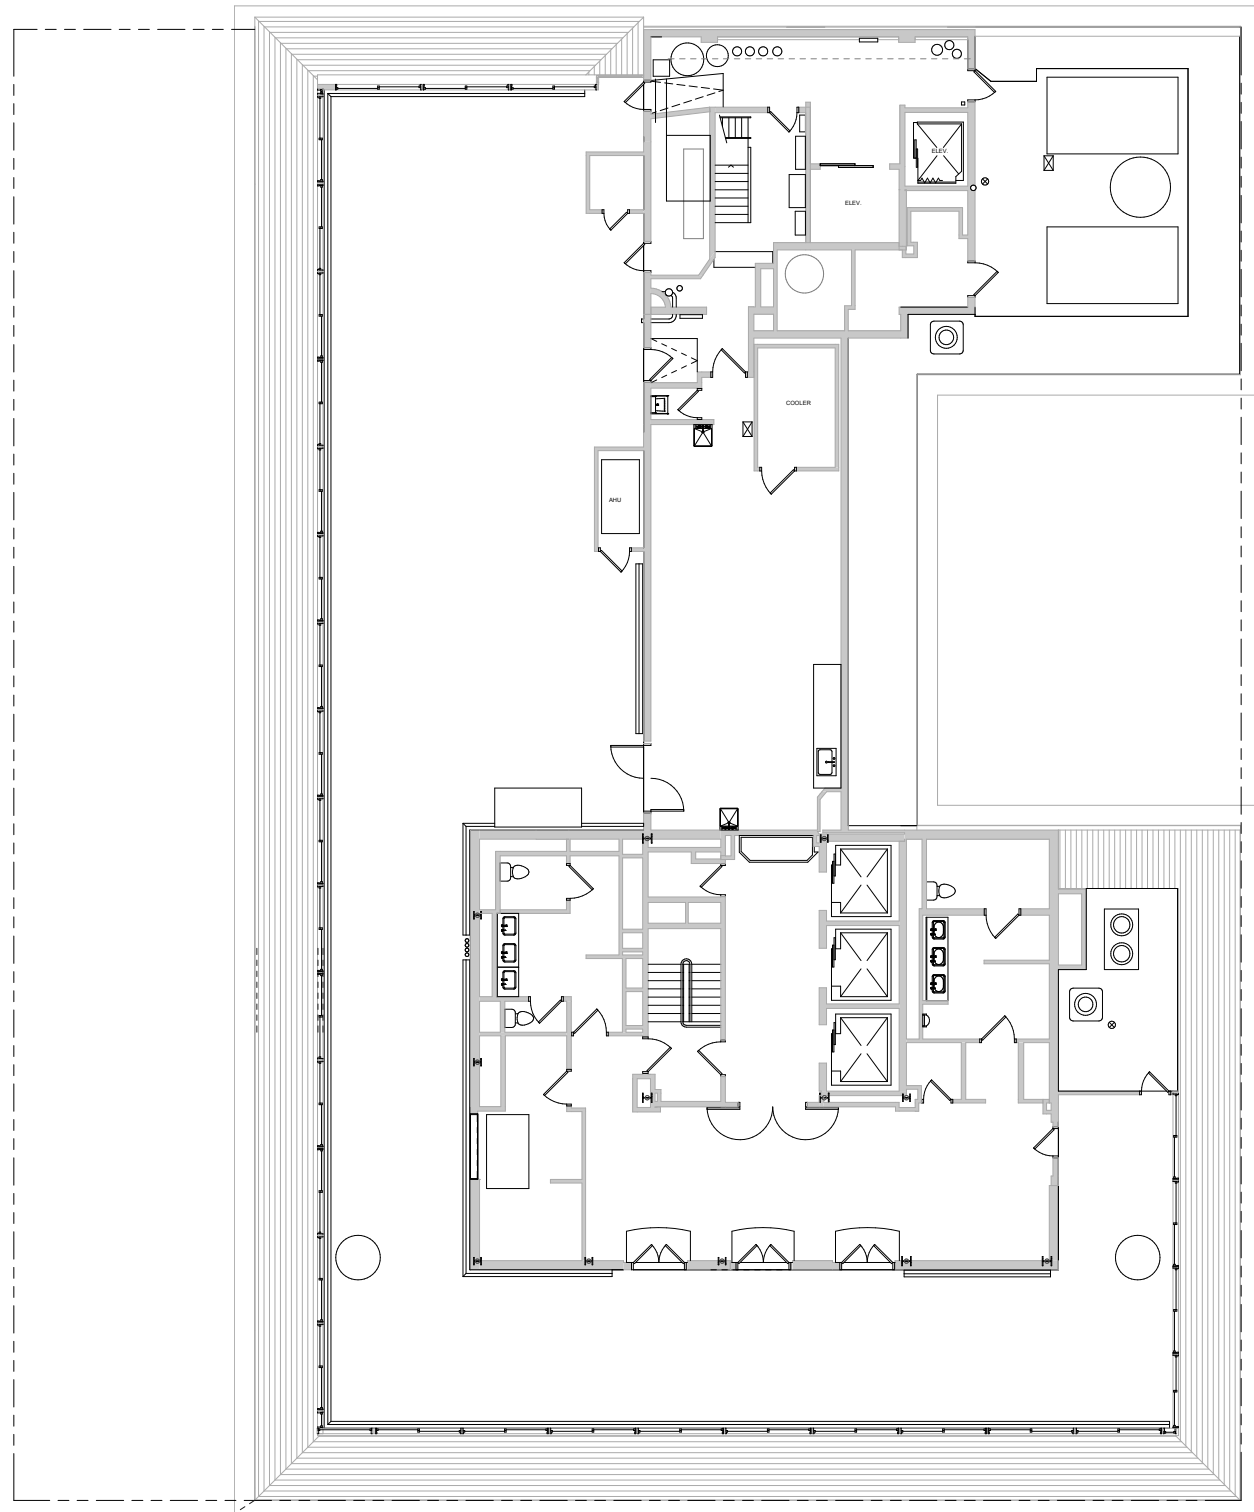


PROPOSED PLAN

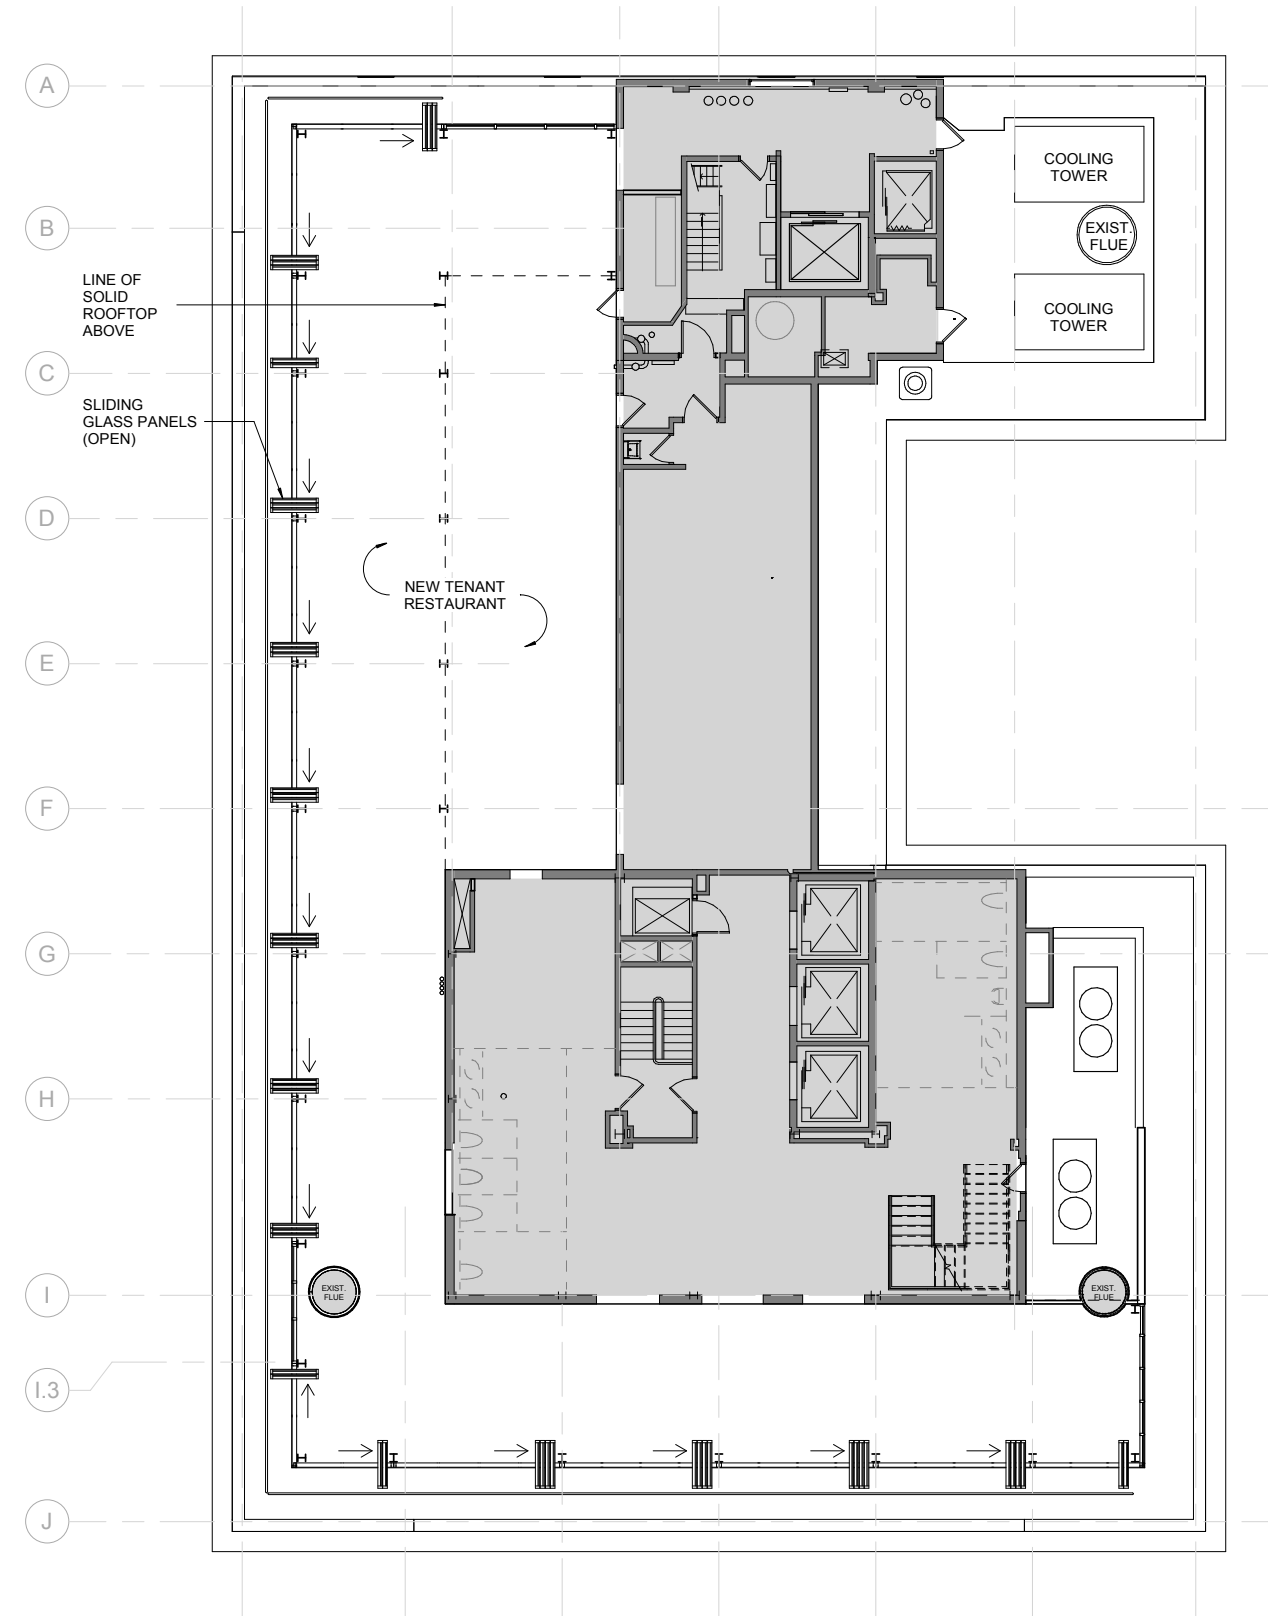



# NEWBURY ELEVATIONS

EXISTING ELEVATION

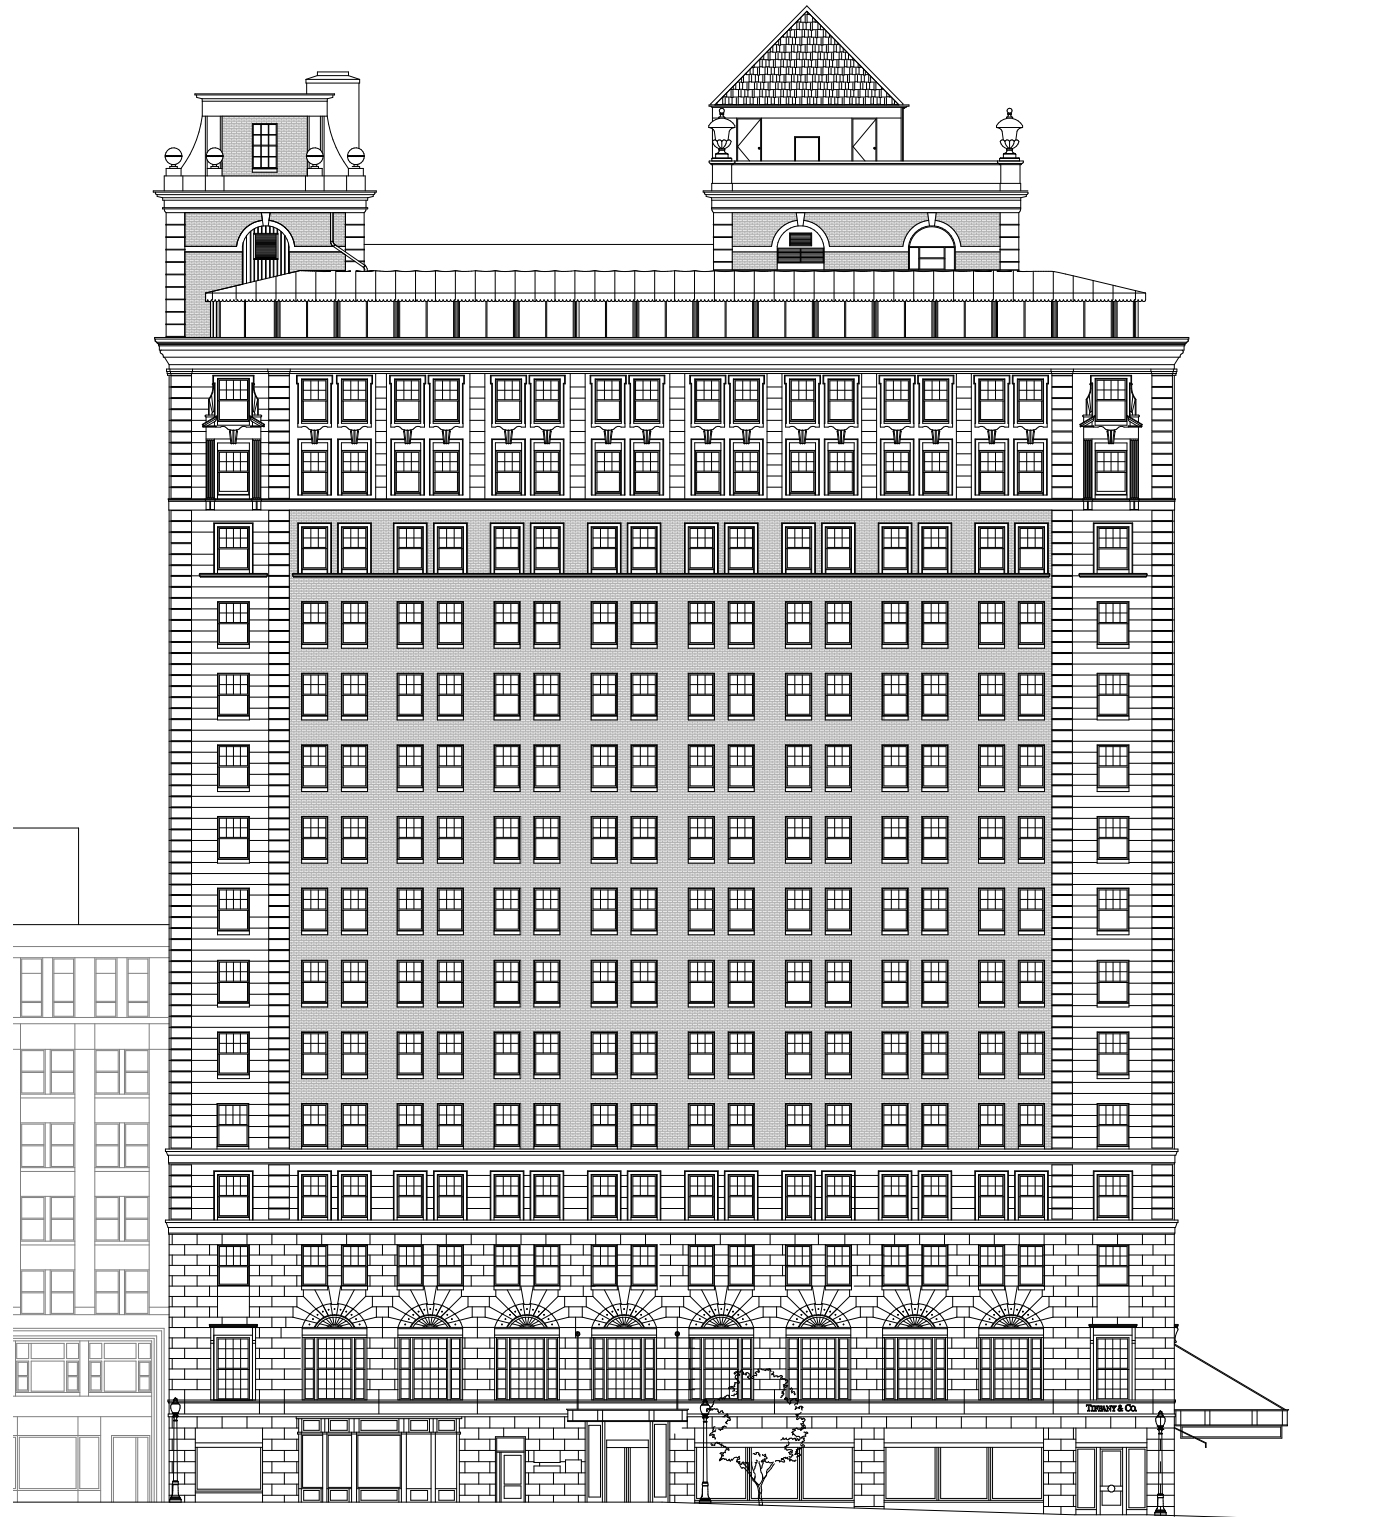

NEWBURY STREET - SOUTH ELEVATION

PROPOSED ELEVATION





# ARLINGTON ELEVATIONS

EXISTING ELEVATION



ARLINGTON STREET - EAST ELEVATION


PROPOSED ELEVATION






# ROOFTOP SECTIONS

## EXISTING

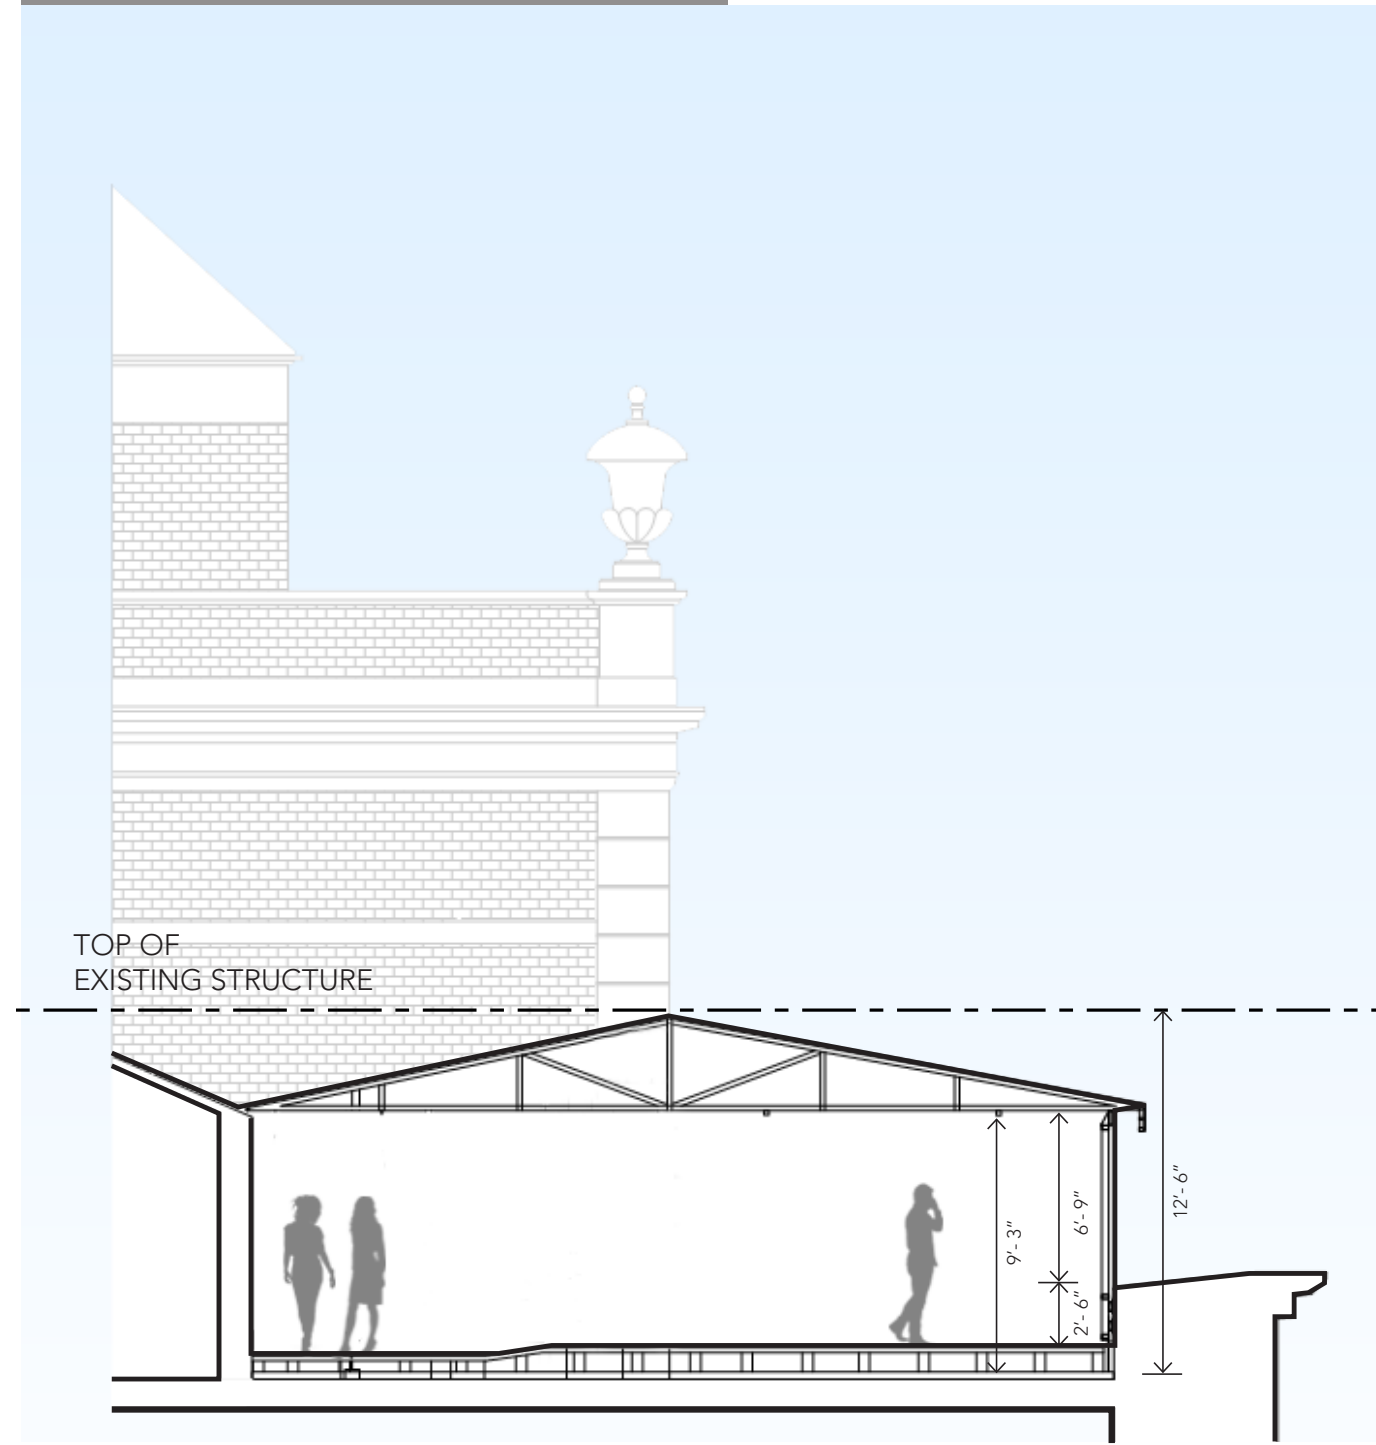

## PROPOSED

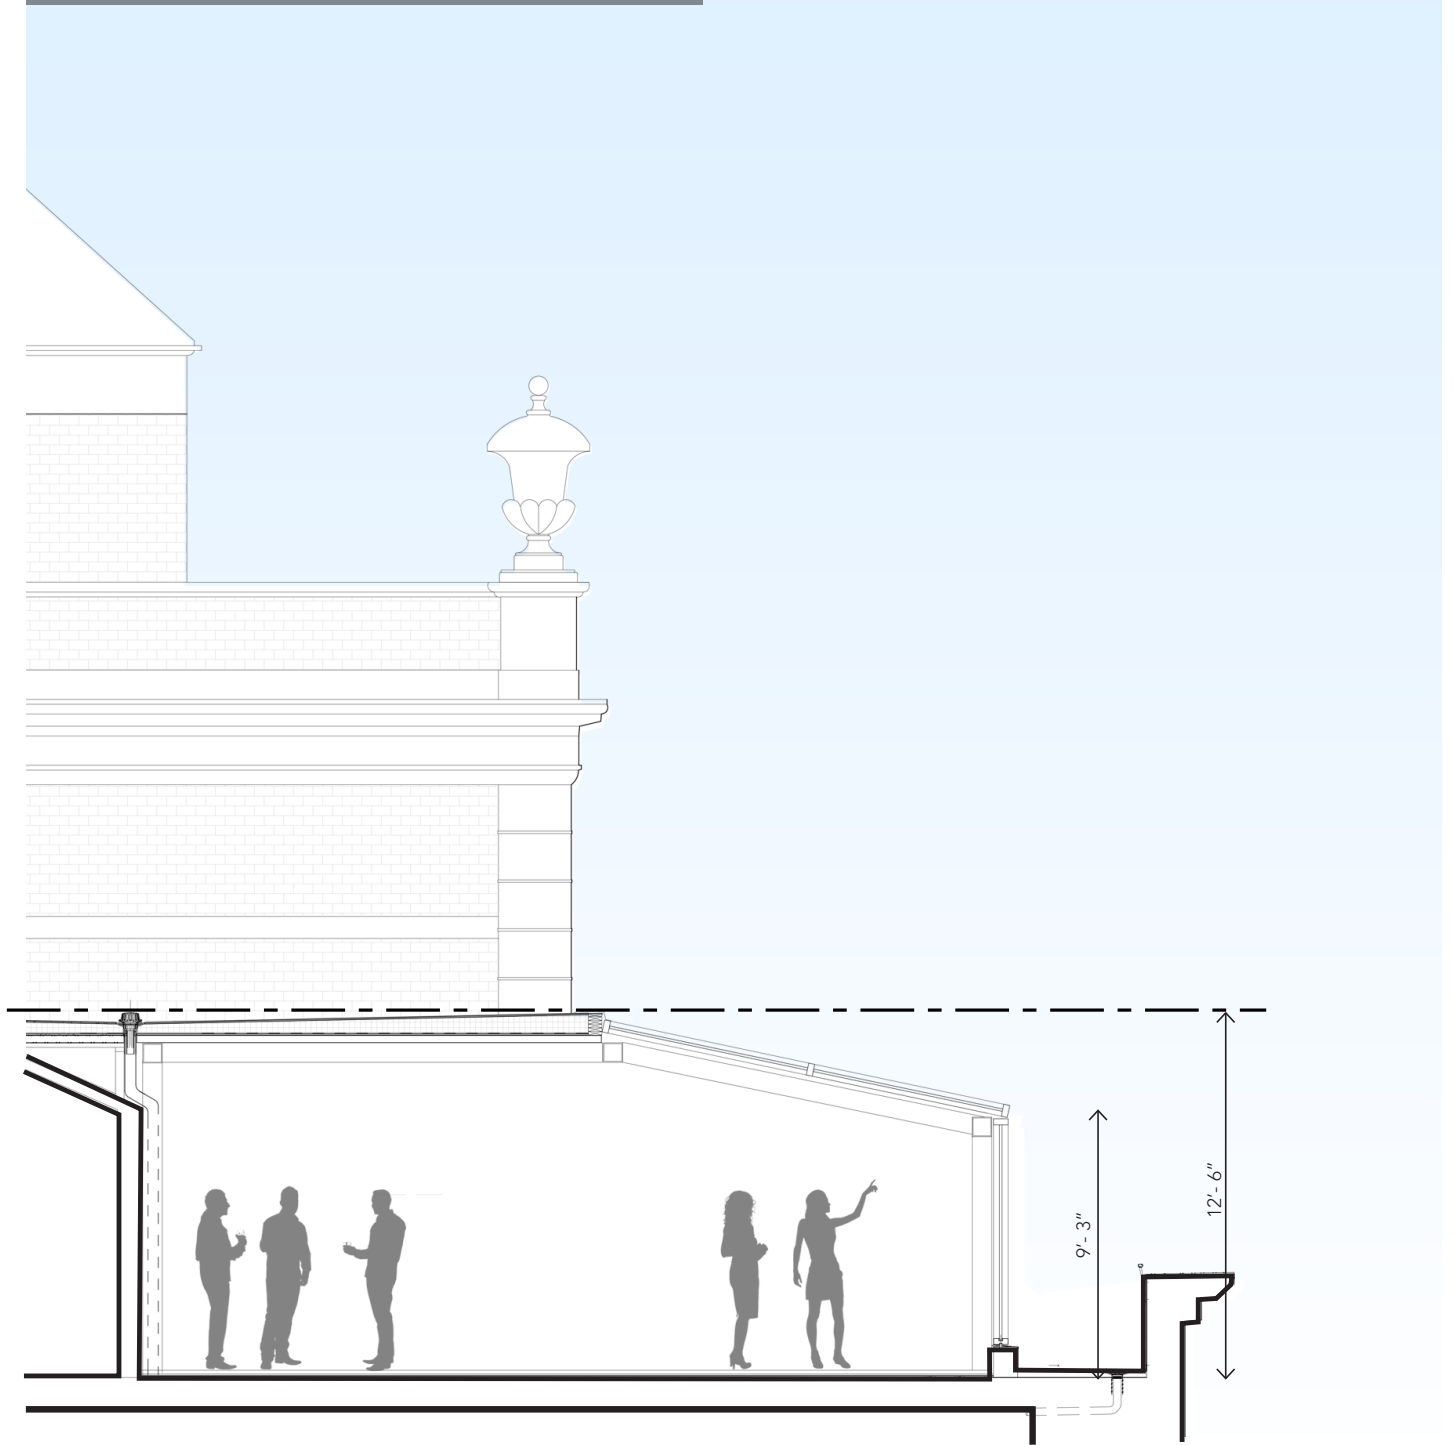




# PROPOSED NEWBURY STREET ENTRANCE





# VIEW FROM PUBLIC GARDEN

## EXISTING CONDITION

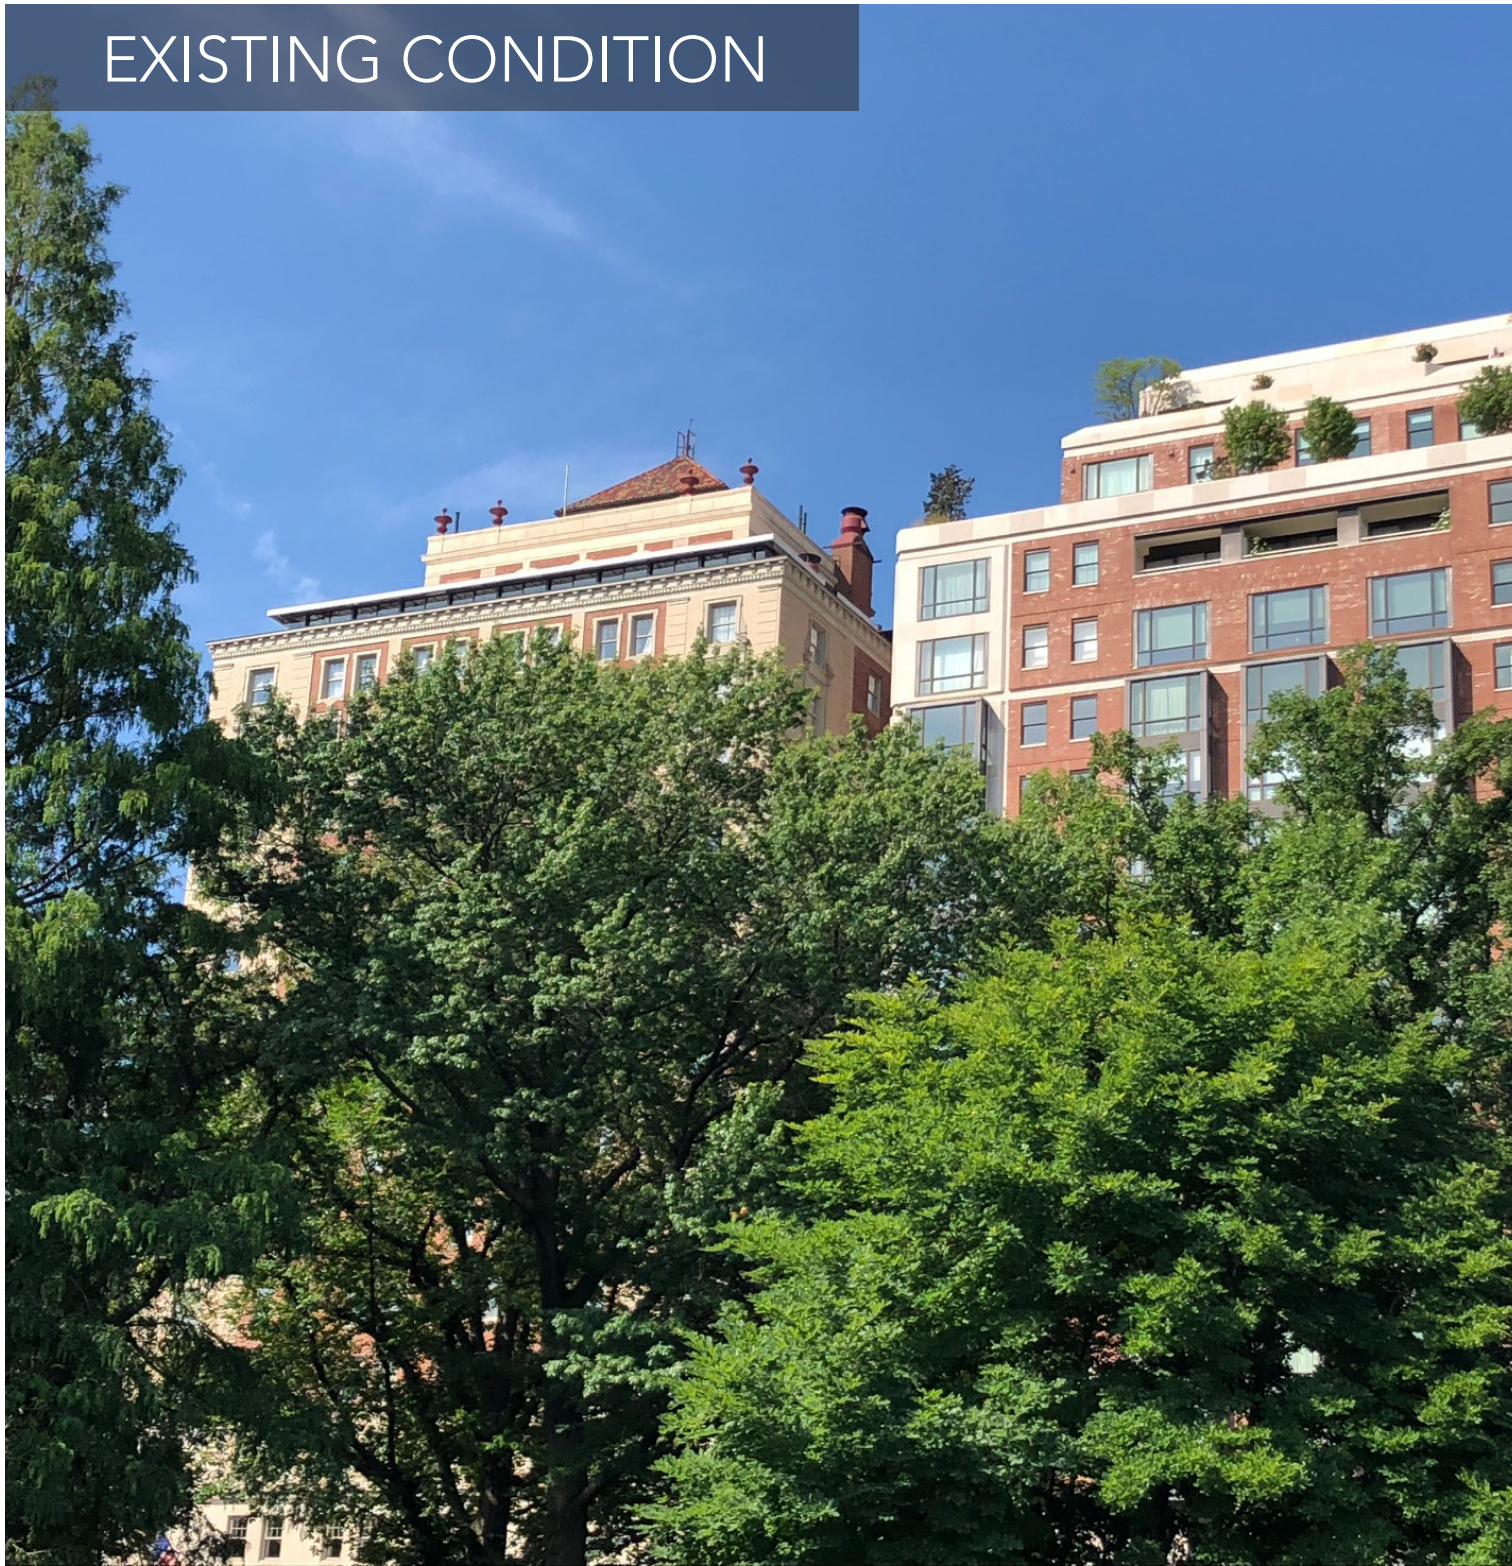

## PROPOSED DESIGN





# ARLINGTON / BOYLSTON VIEW

## EXISTING CONDITION



## PROPOSED DESIGN

