



2 REVISED PENTHOUSE SECTION
SCALE: NOT TO SCALE

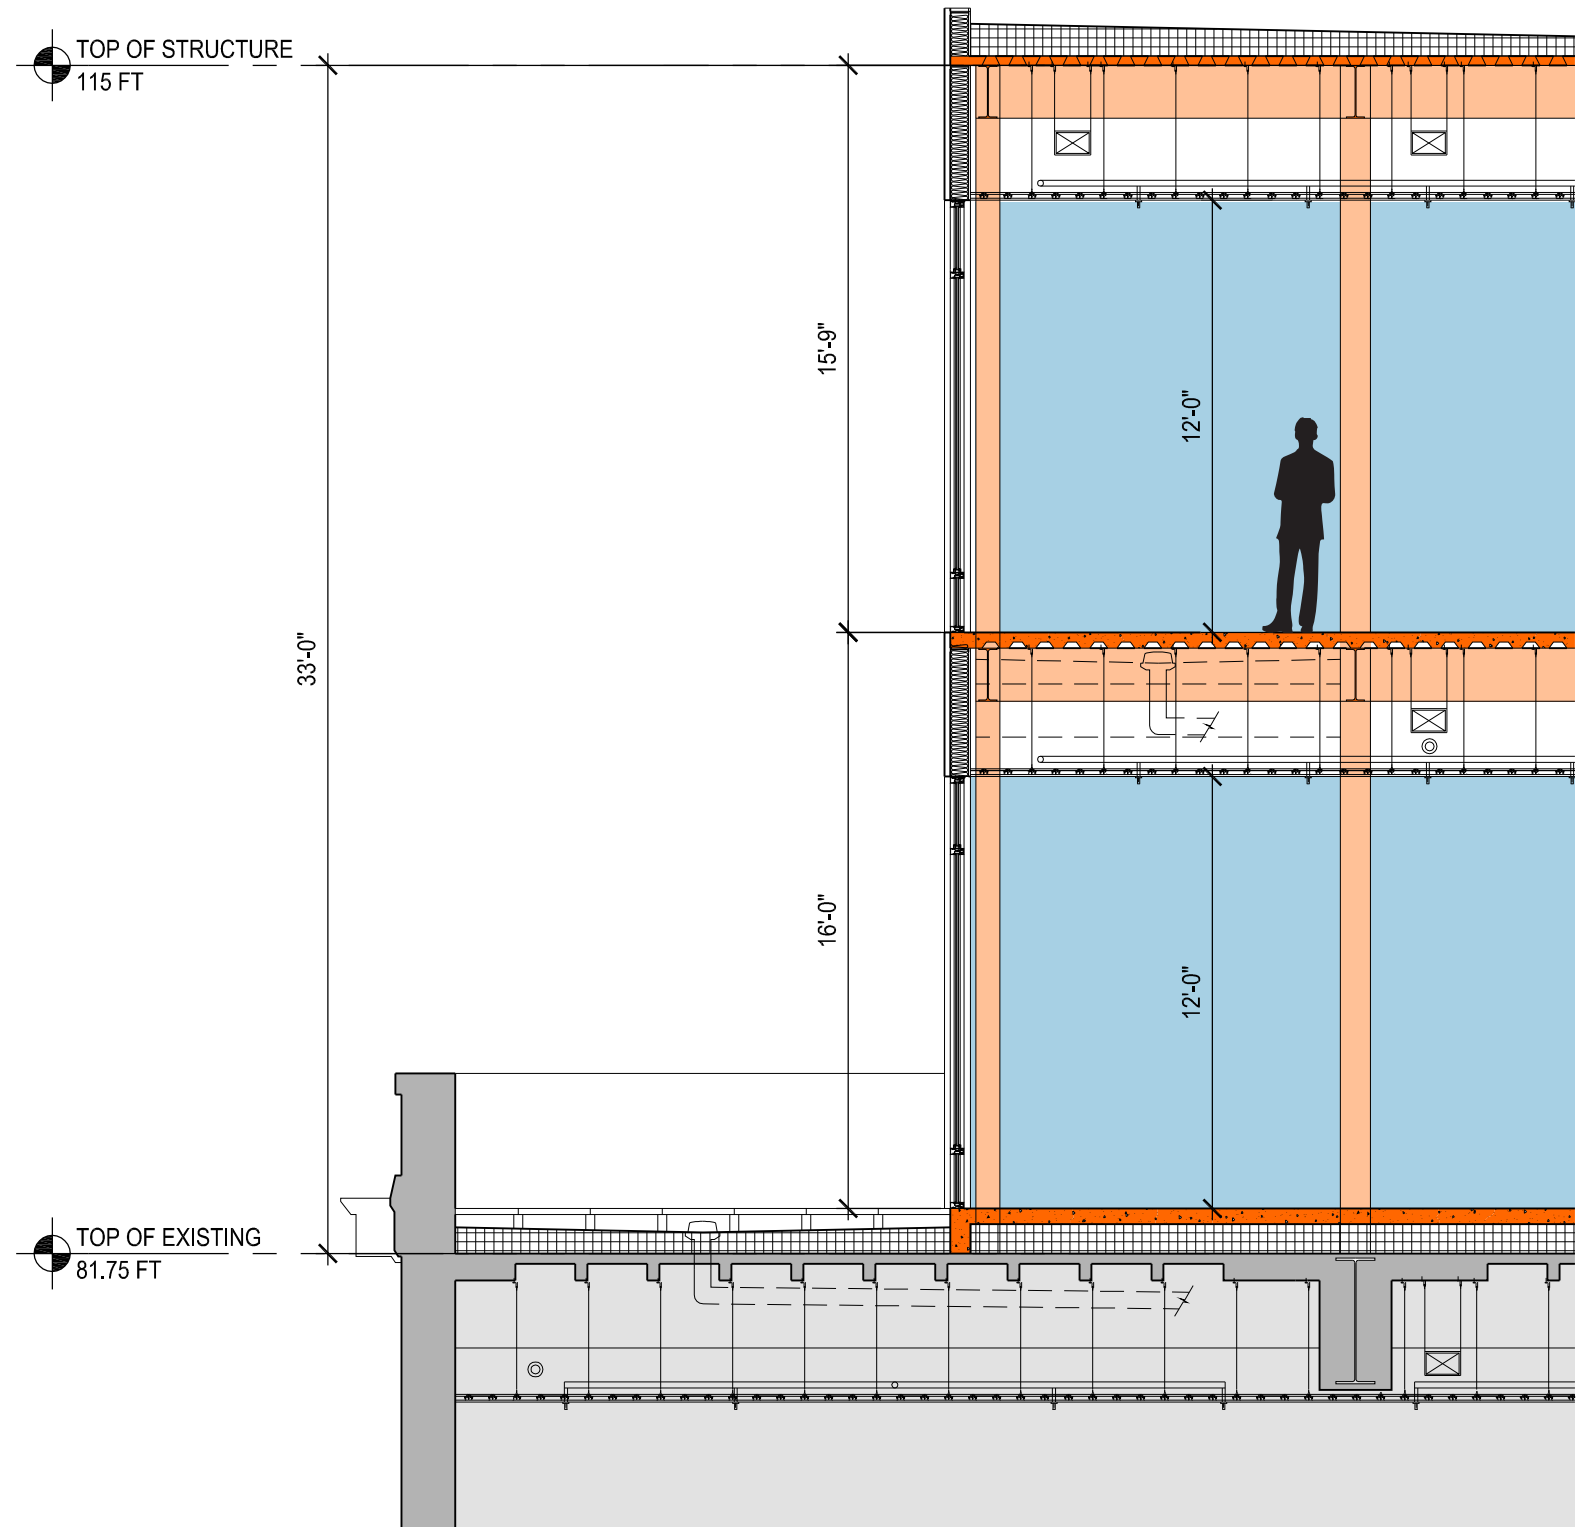


1 E.P.N.F. PENTHOUSE SECTION
SCALE: NOT TO SCALE

TOP OF STRUCTURE (DONAHUE)
107.05 FT


TOP OF EXISTING
74.05 FT

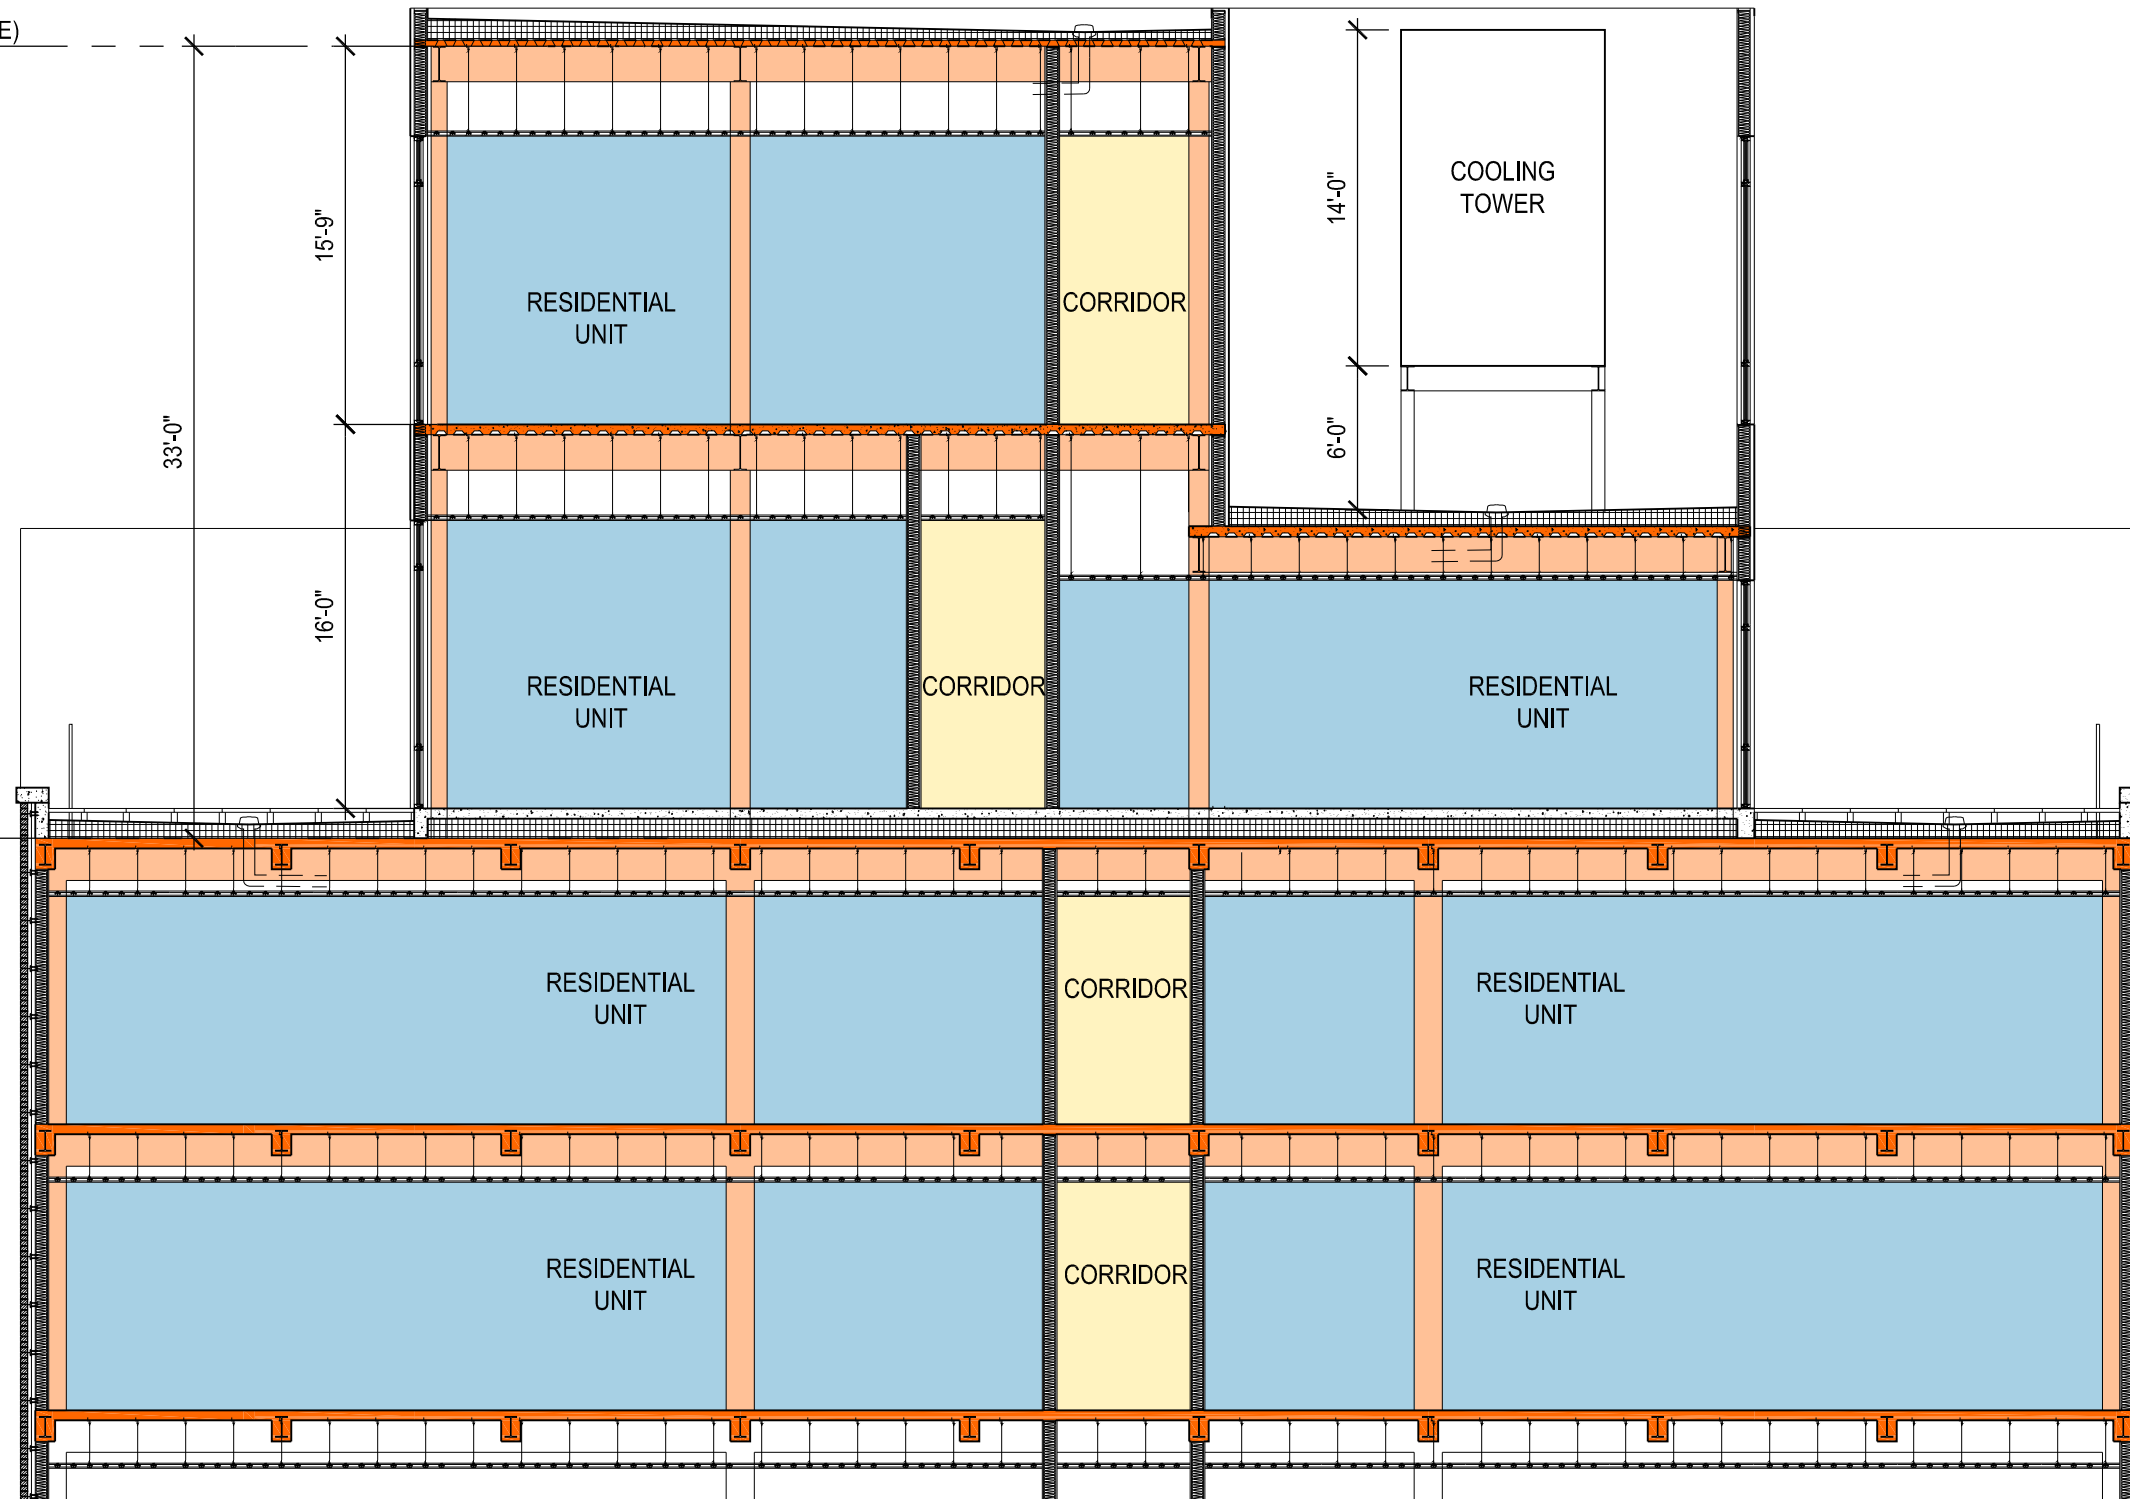


1 E.P.N.F. PENTHOUSE SECTION THROUGH MECHANICAL ENCLOSURE
SCALE: NOT TO SCALE

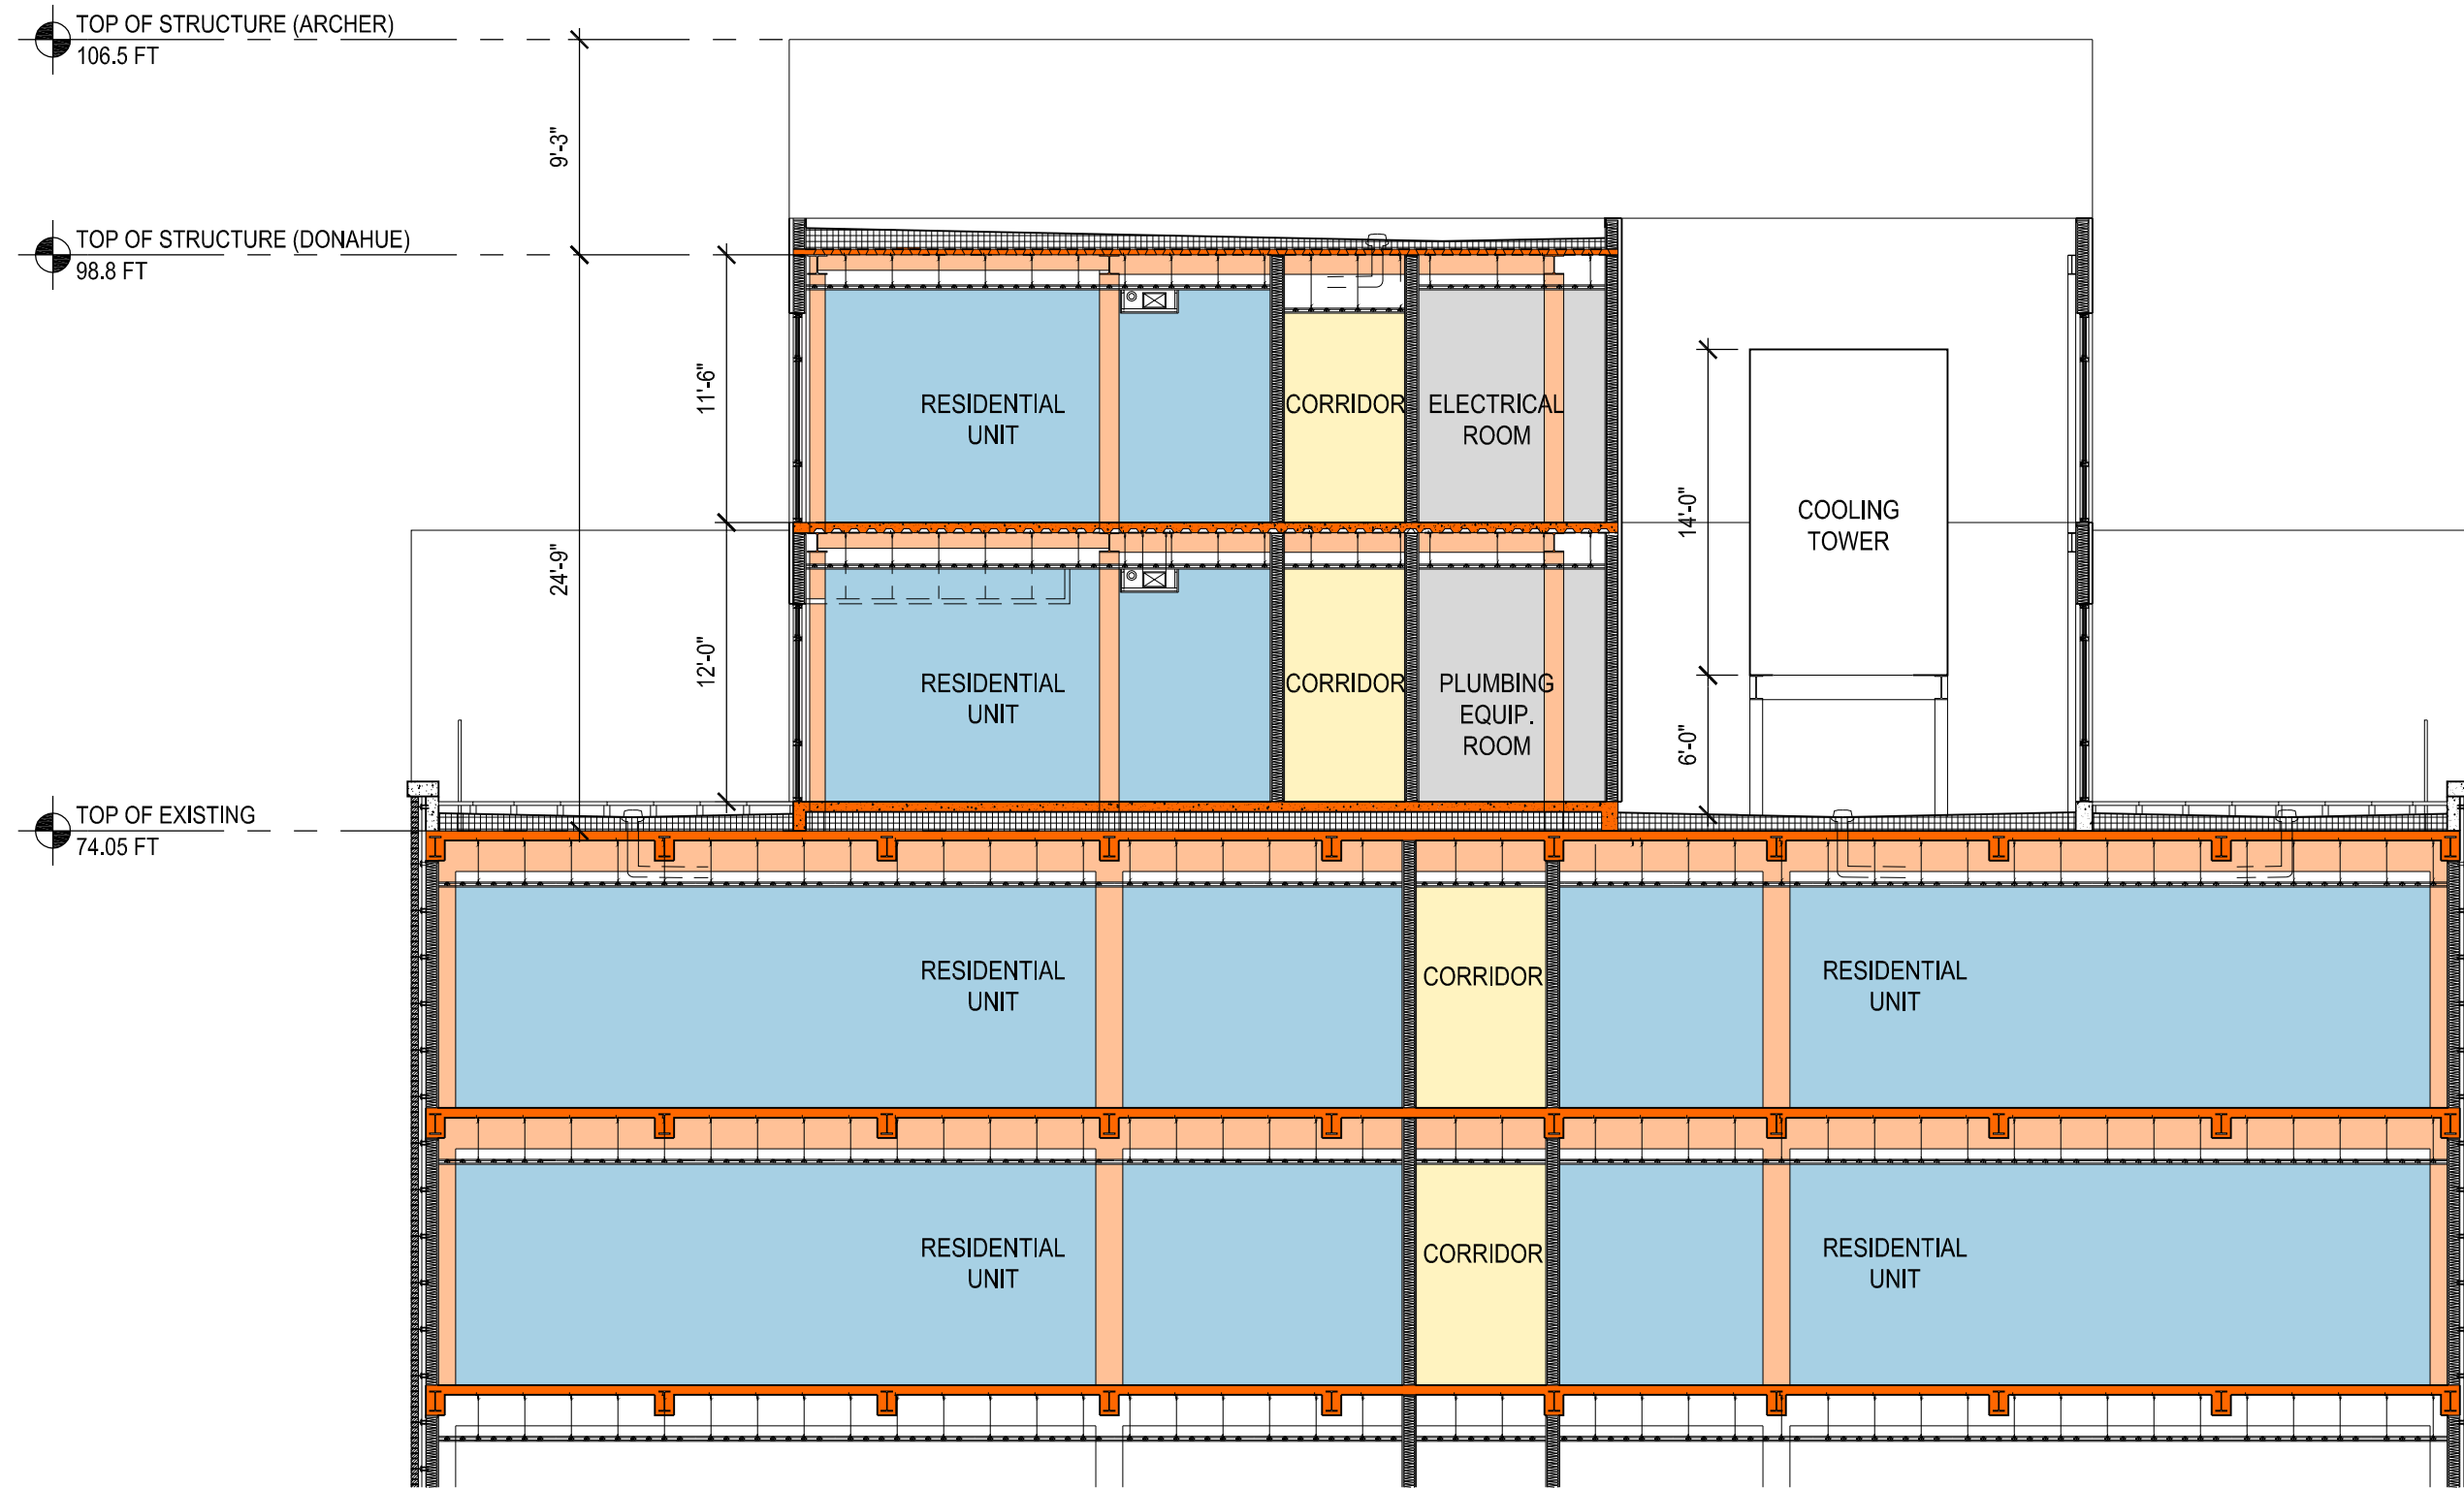

1 REVISED PENTHOUSE SECTION THROUGH MECHANICAL ENCLOSURE
 SCALE: NOT TO SCALE

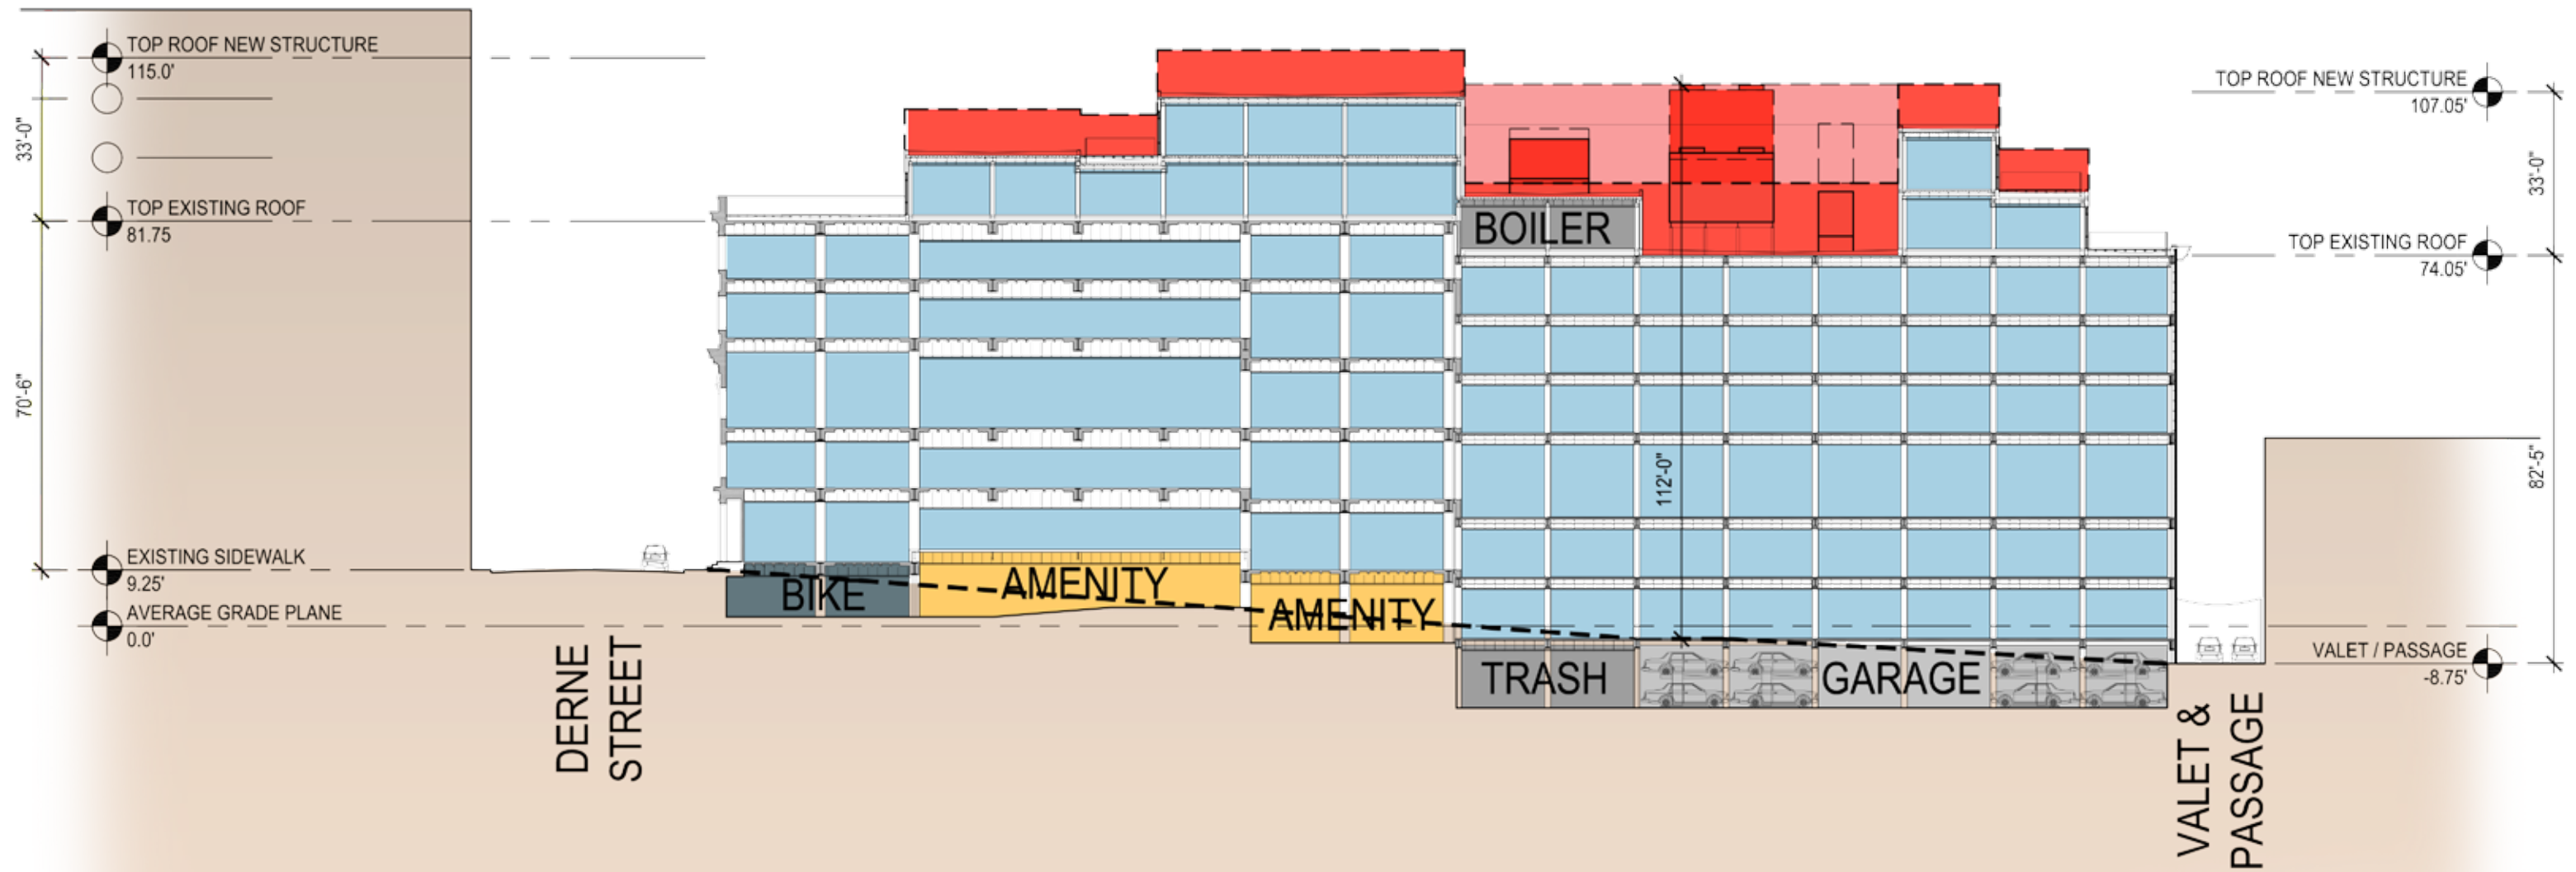

1 EPNF PENTHOUSE SECTION THROUGH MECHANICAL ENCLOSURE
SCALE: NOT TO SCALE

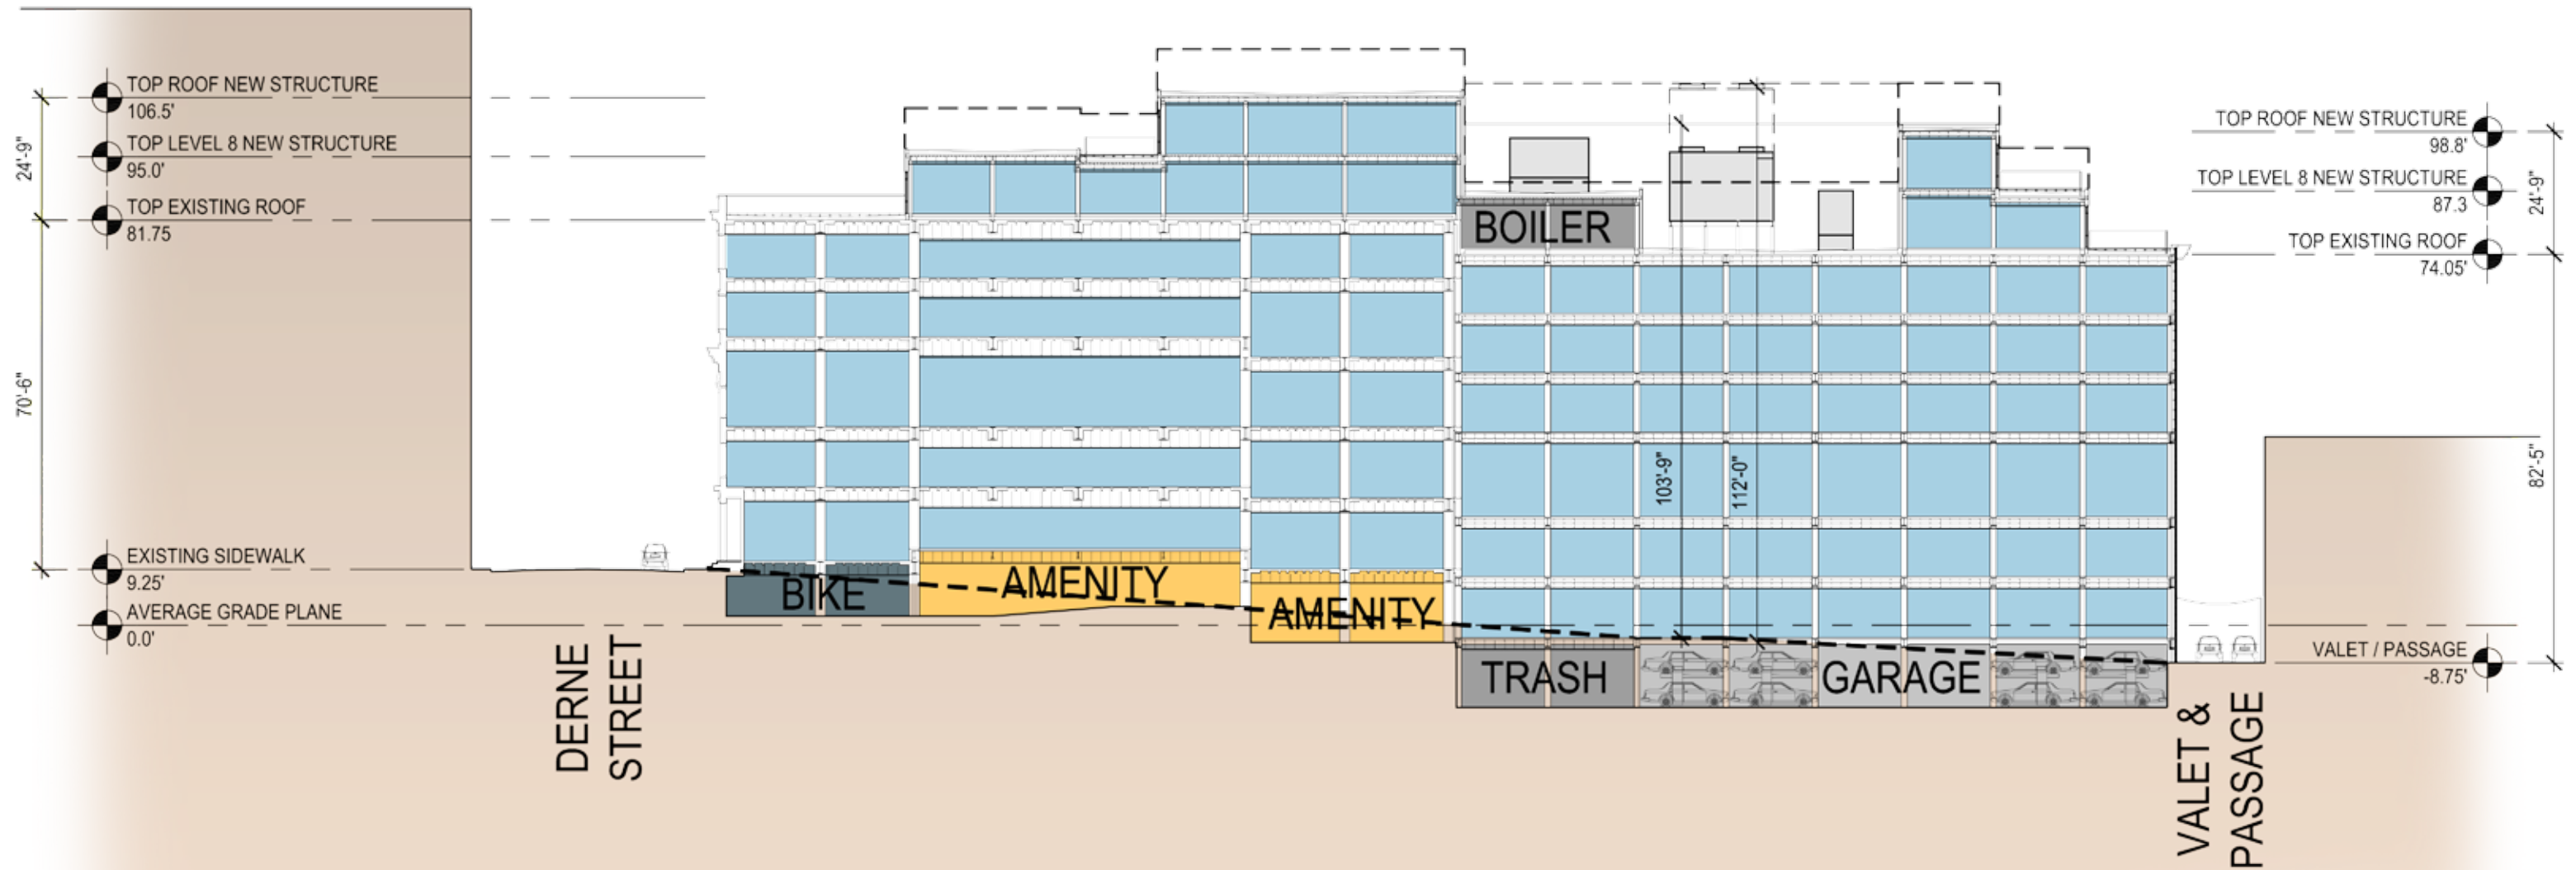

1 REVISED PENTHOUSE SECTION THROUGH MECHANICAL ENCLOSURE
 SCALE: NOT TO SCALE



Archer | Donahue
Boston, MA

View 1 - Existing

May 16, 2016

DEVELOPER : JDMD Owner, LLC

ARCHITECT : The Architectural Team

14188

tat | the architectural team
LDa
ARCHITECTURE & INTERIORS



Archer | Donahue
Boston, MA

View 1 - Proposed



May 16, 2016

DEVELOPER : JDMD Owner, LLC

ARCHITECT : The Architectural Team

14188

tat | the architectural team
Lda
ARCHITECTURE & INTERIORS

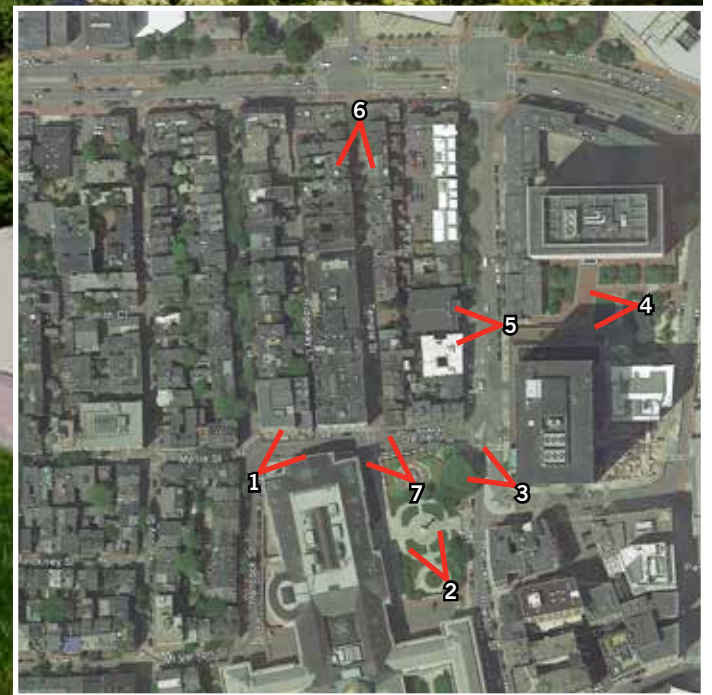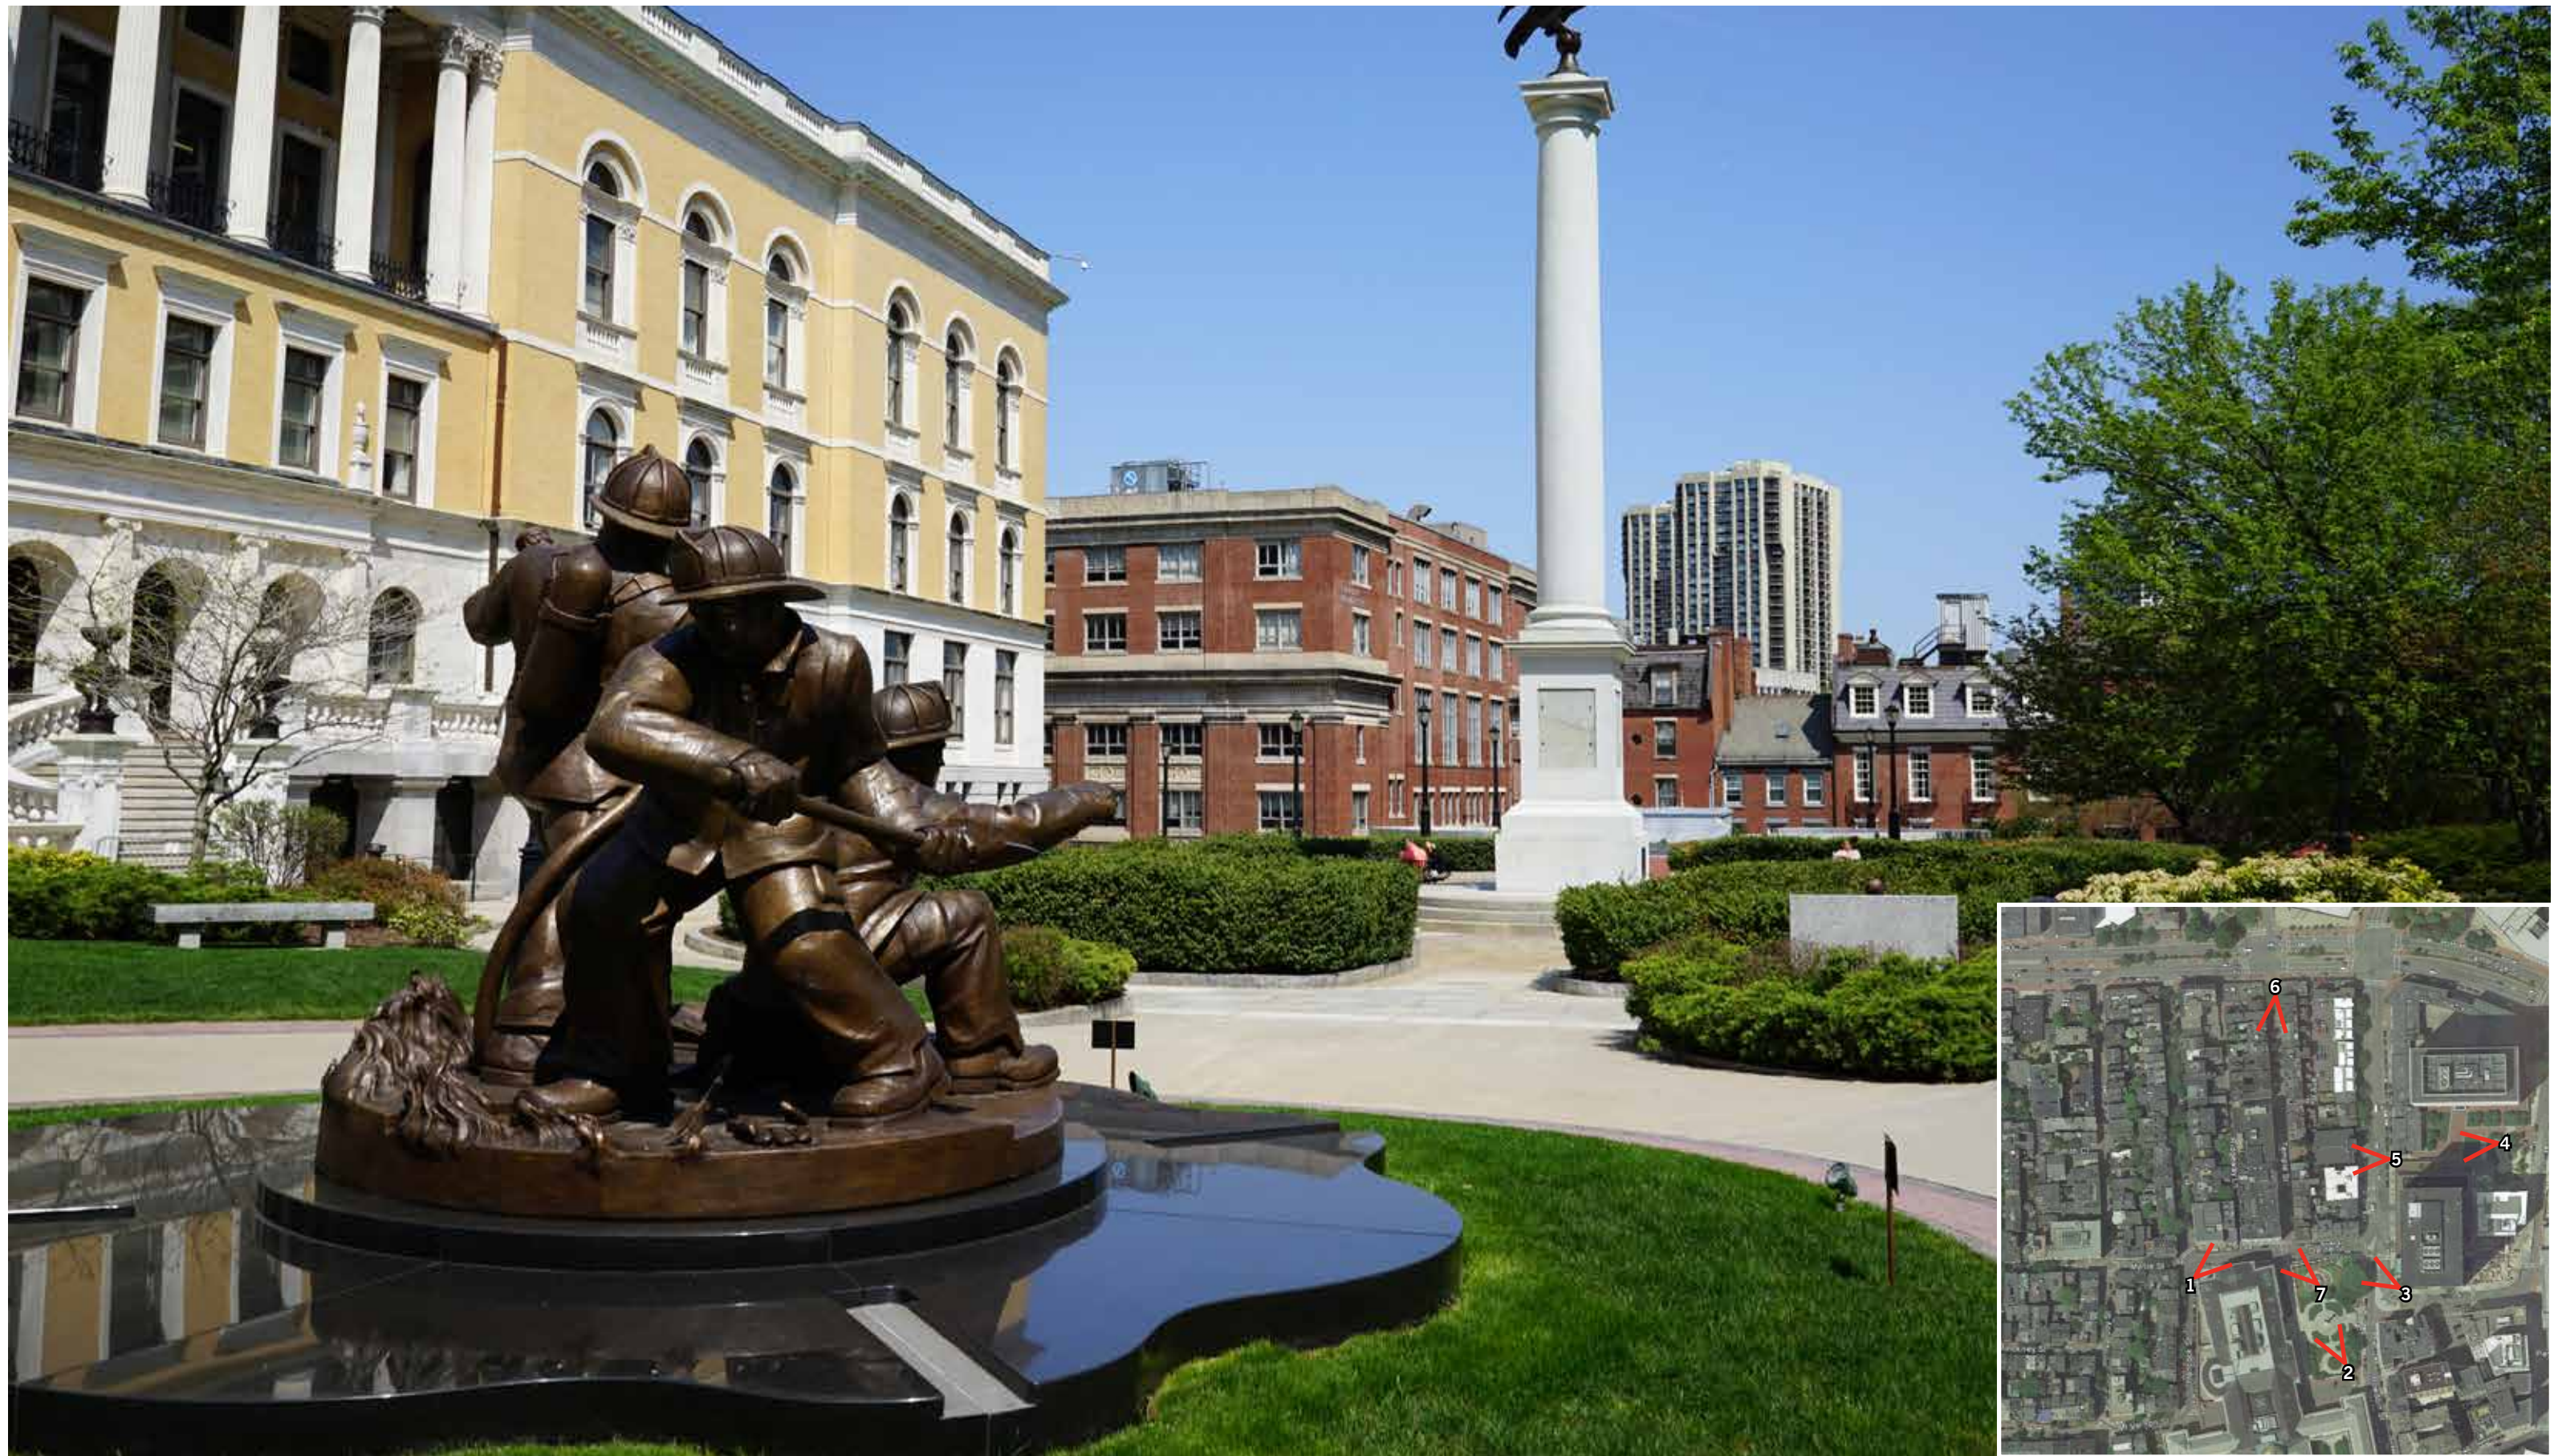

Archer | Donahue
Boston, MA

View 2 - Existing


May 16, 2016

DEVELOPER : JDMD Owner, LLC

ARCHITECT : The Architectural Team

14188

tat | the architectural team
LDa
ARCHITECTURE & INTERIORS

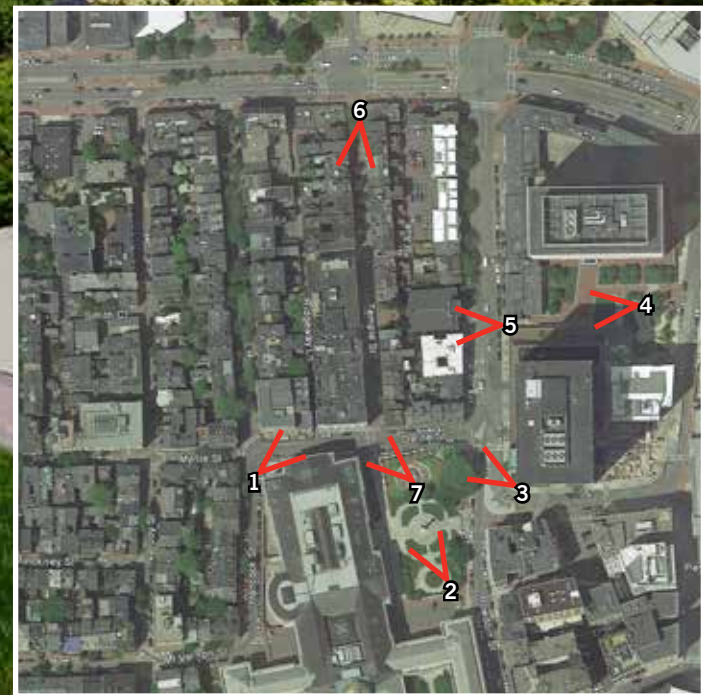

Archer | Donahue
Boston, MA

View 2 - Proposed

May 16, 2016

DEVELOPER : JDMD Owner, LLC

ARCHITECT : The Architectural Team

14188

tat | the architectural team
LDA
ARCHITECTURE & INTERIORS



Archer | Donahue
Boston, MA

View 3 - Existing


May 16, 2016

DEVELOPER : JDMD Owner, LLC

ARCHITECT : The Architectural Team

14188

tat | the architectural team
LDA
ARCHITECTURE & INTERIORS

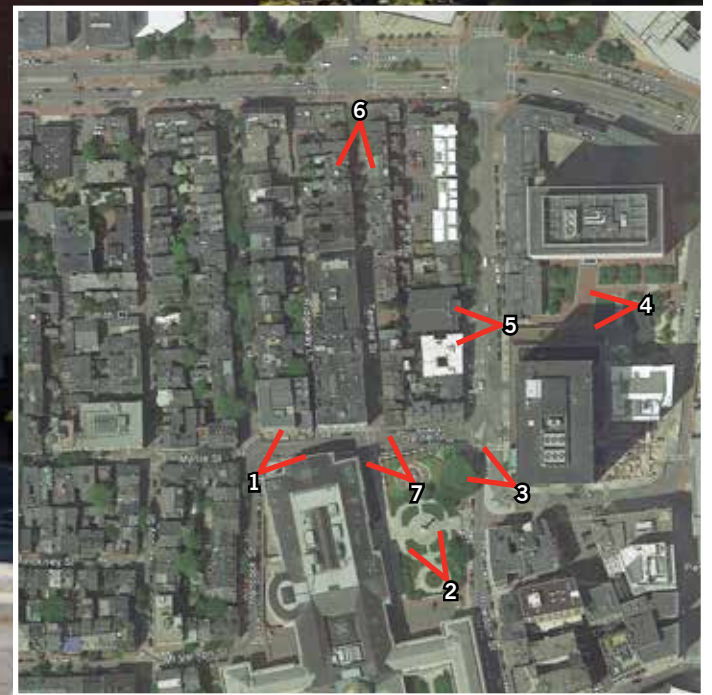

Archer | Donahue
Boston, MA

View 3 - Proposed

May 16, 2016

DEVELOPER : JDMD Owner, LLC

ARCHITECT : The Architectural Team

14188

tat | the architectural team
LDA
ARCHITECTURE & INTERIORS





