


Area, Use, Parking, and Height Summary


Hood Park Master Plan/10 Stack Street—Charlestown, MA








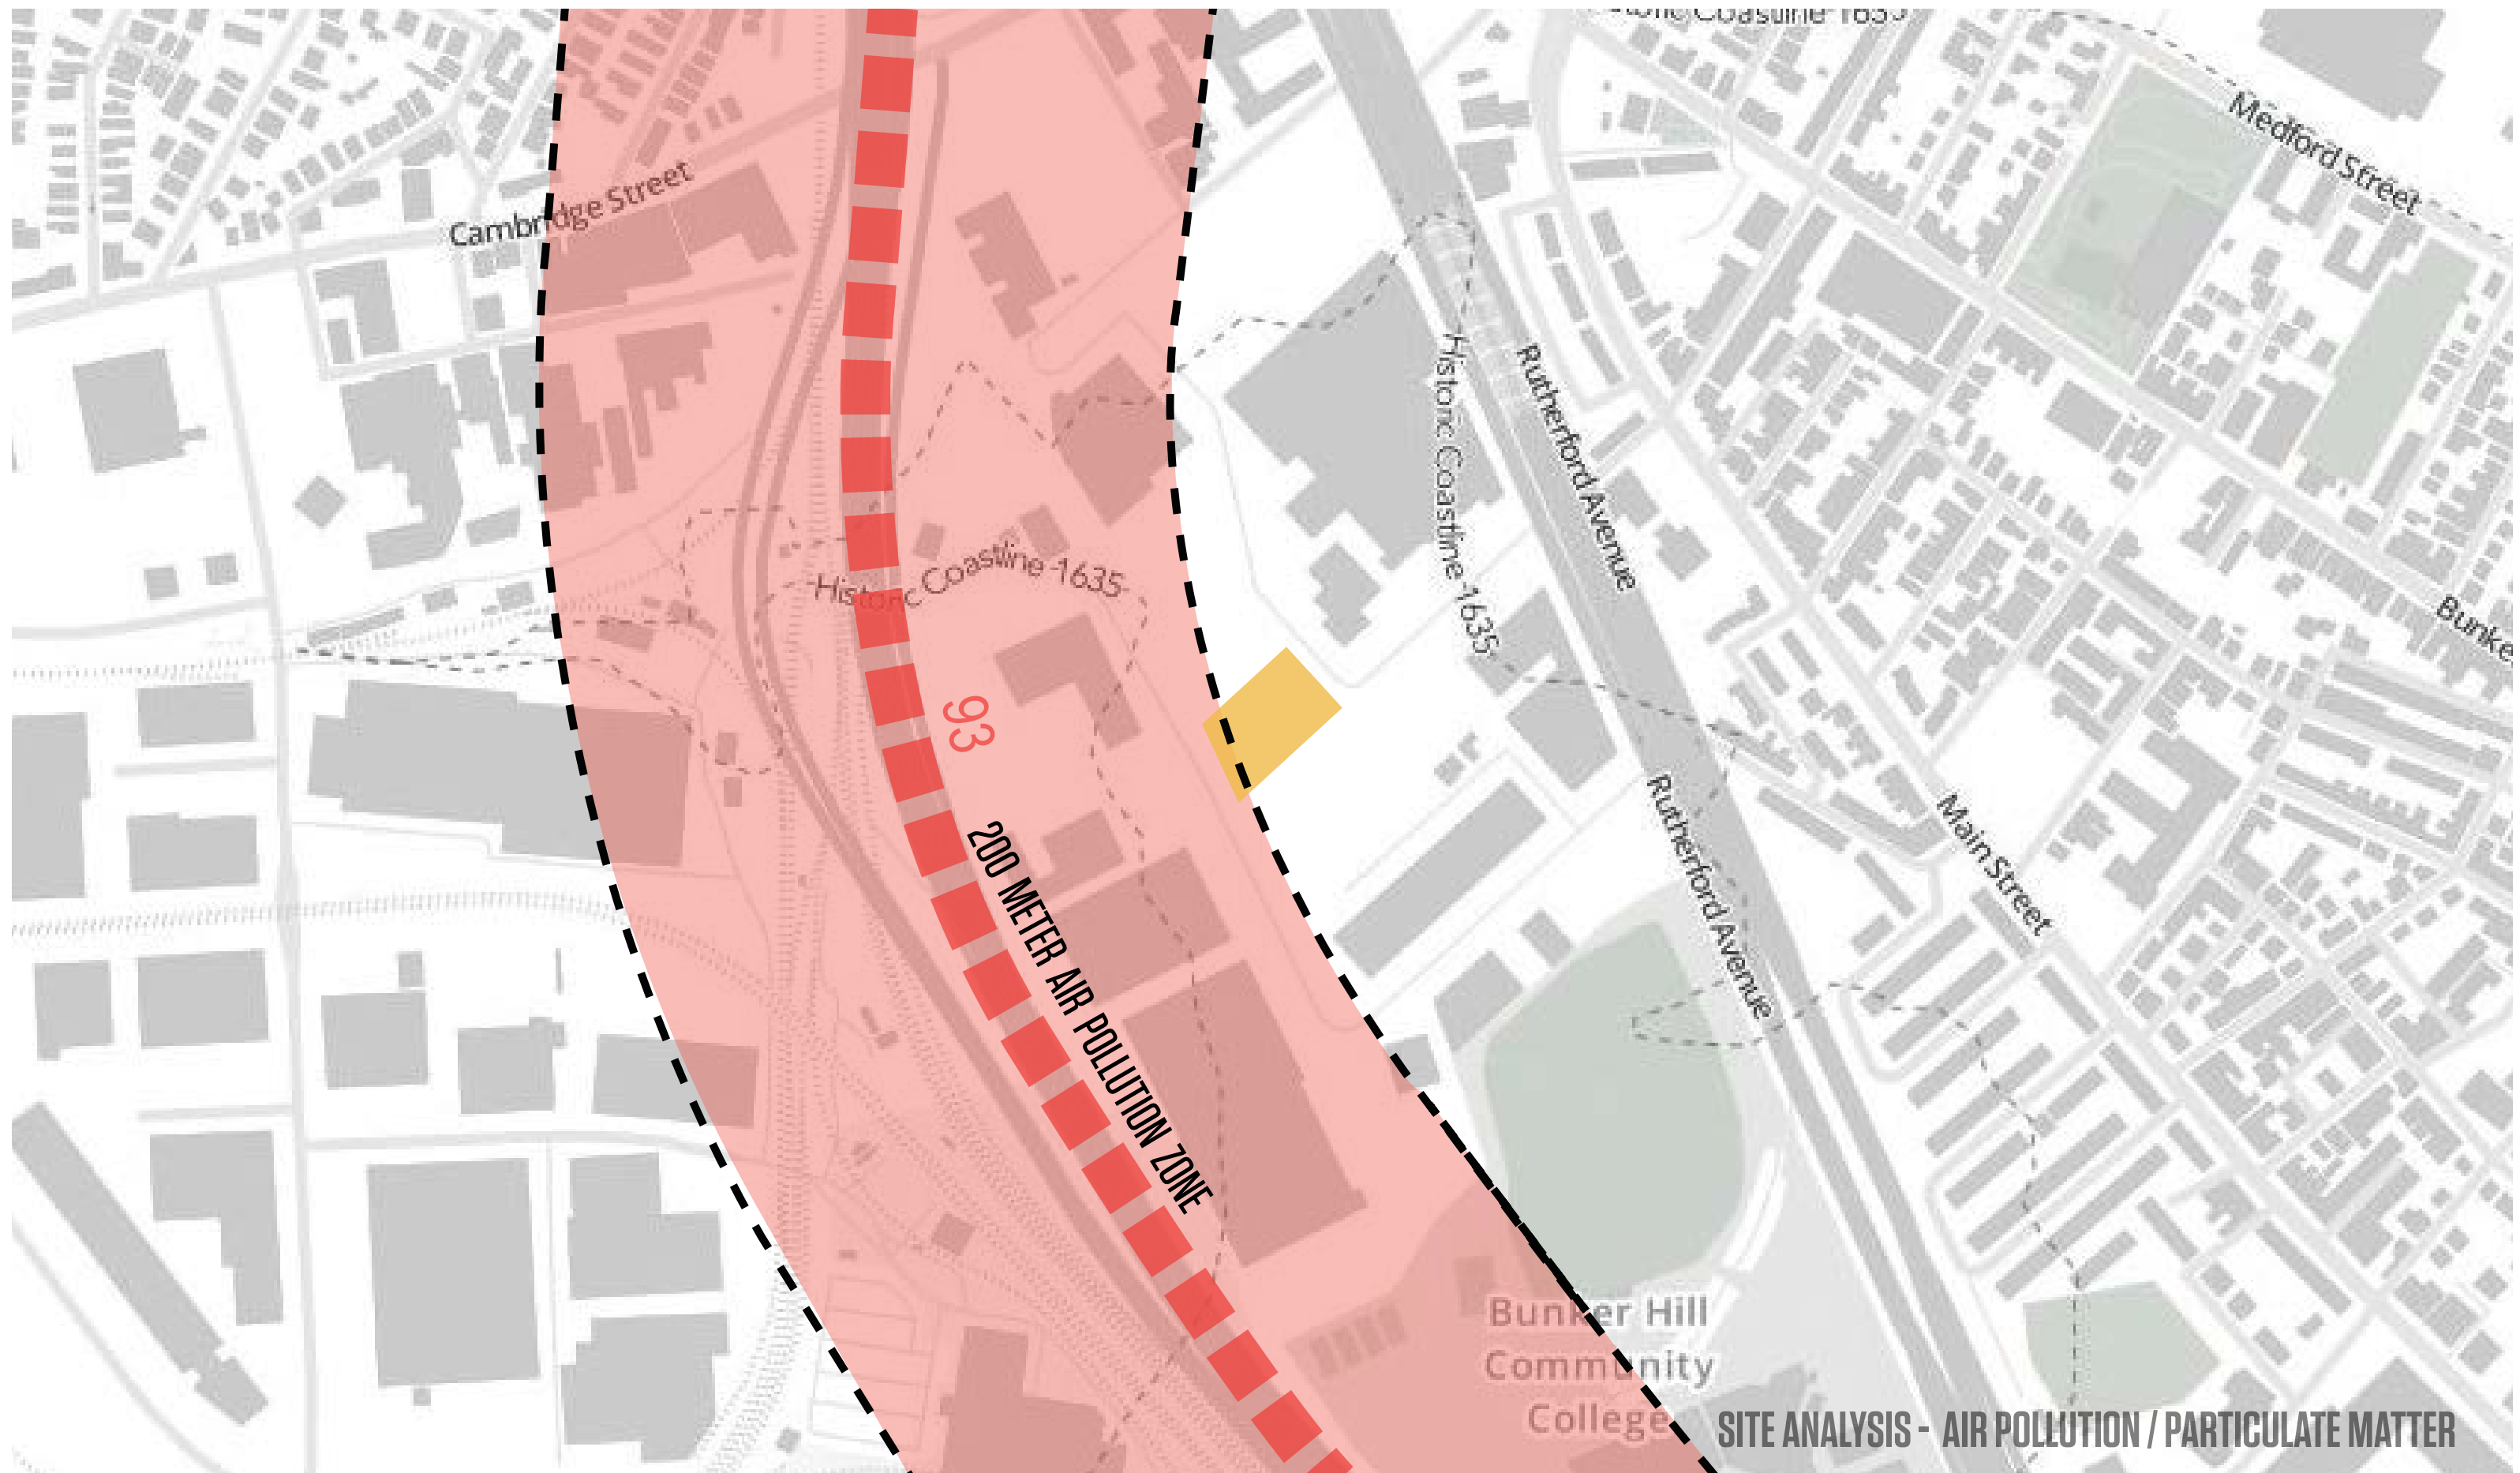

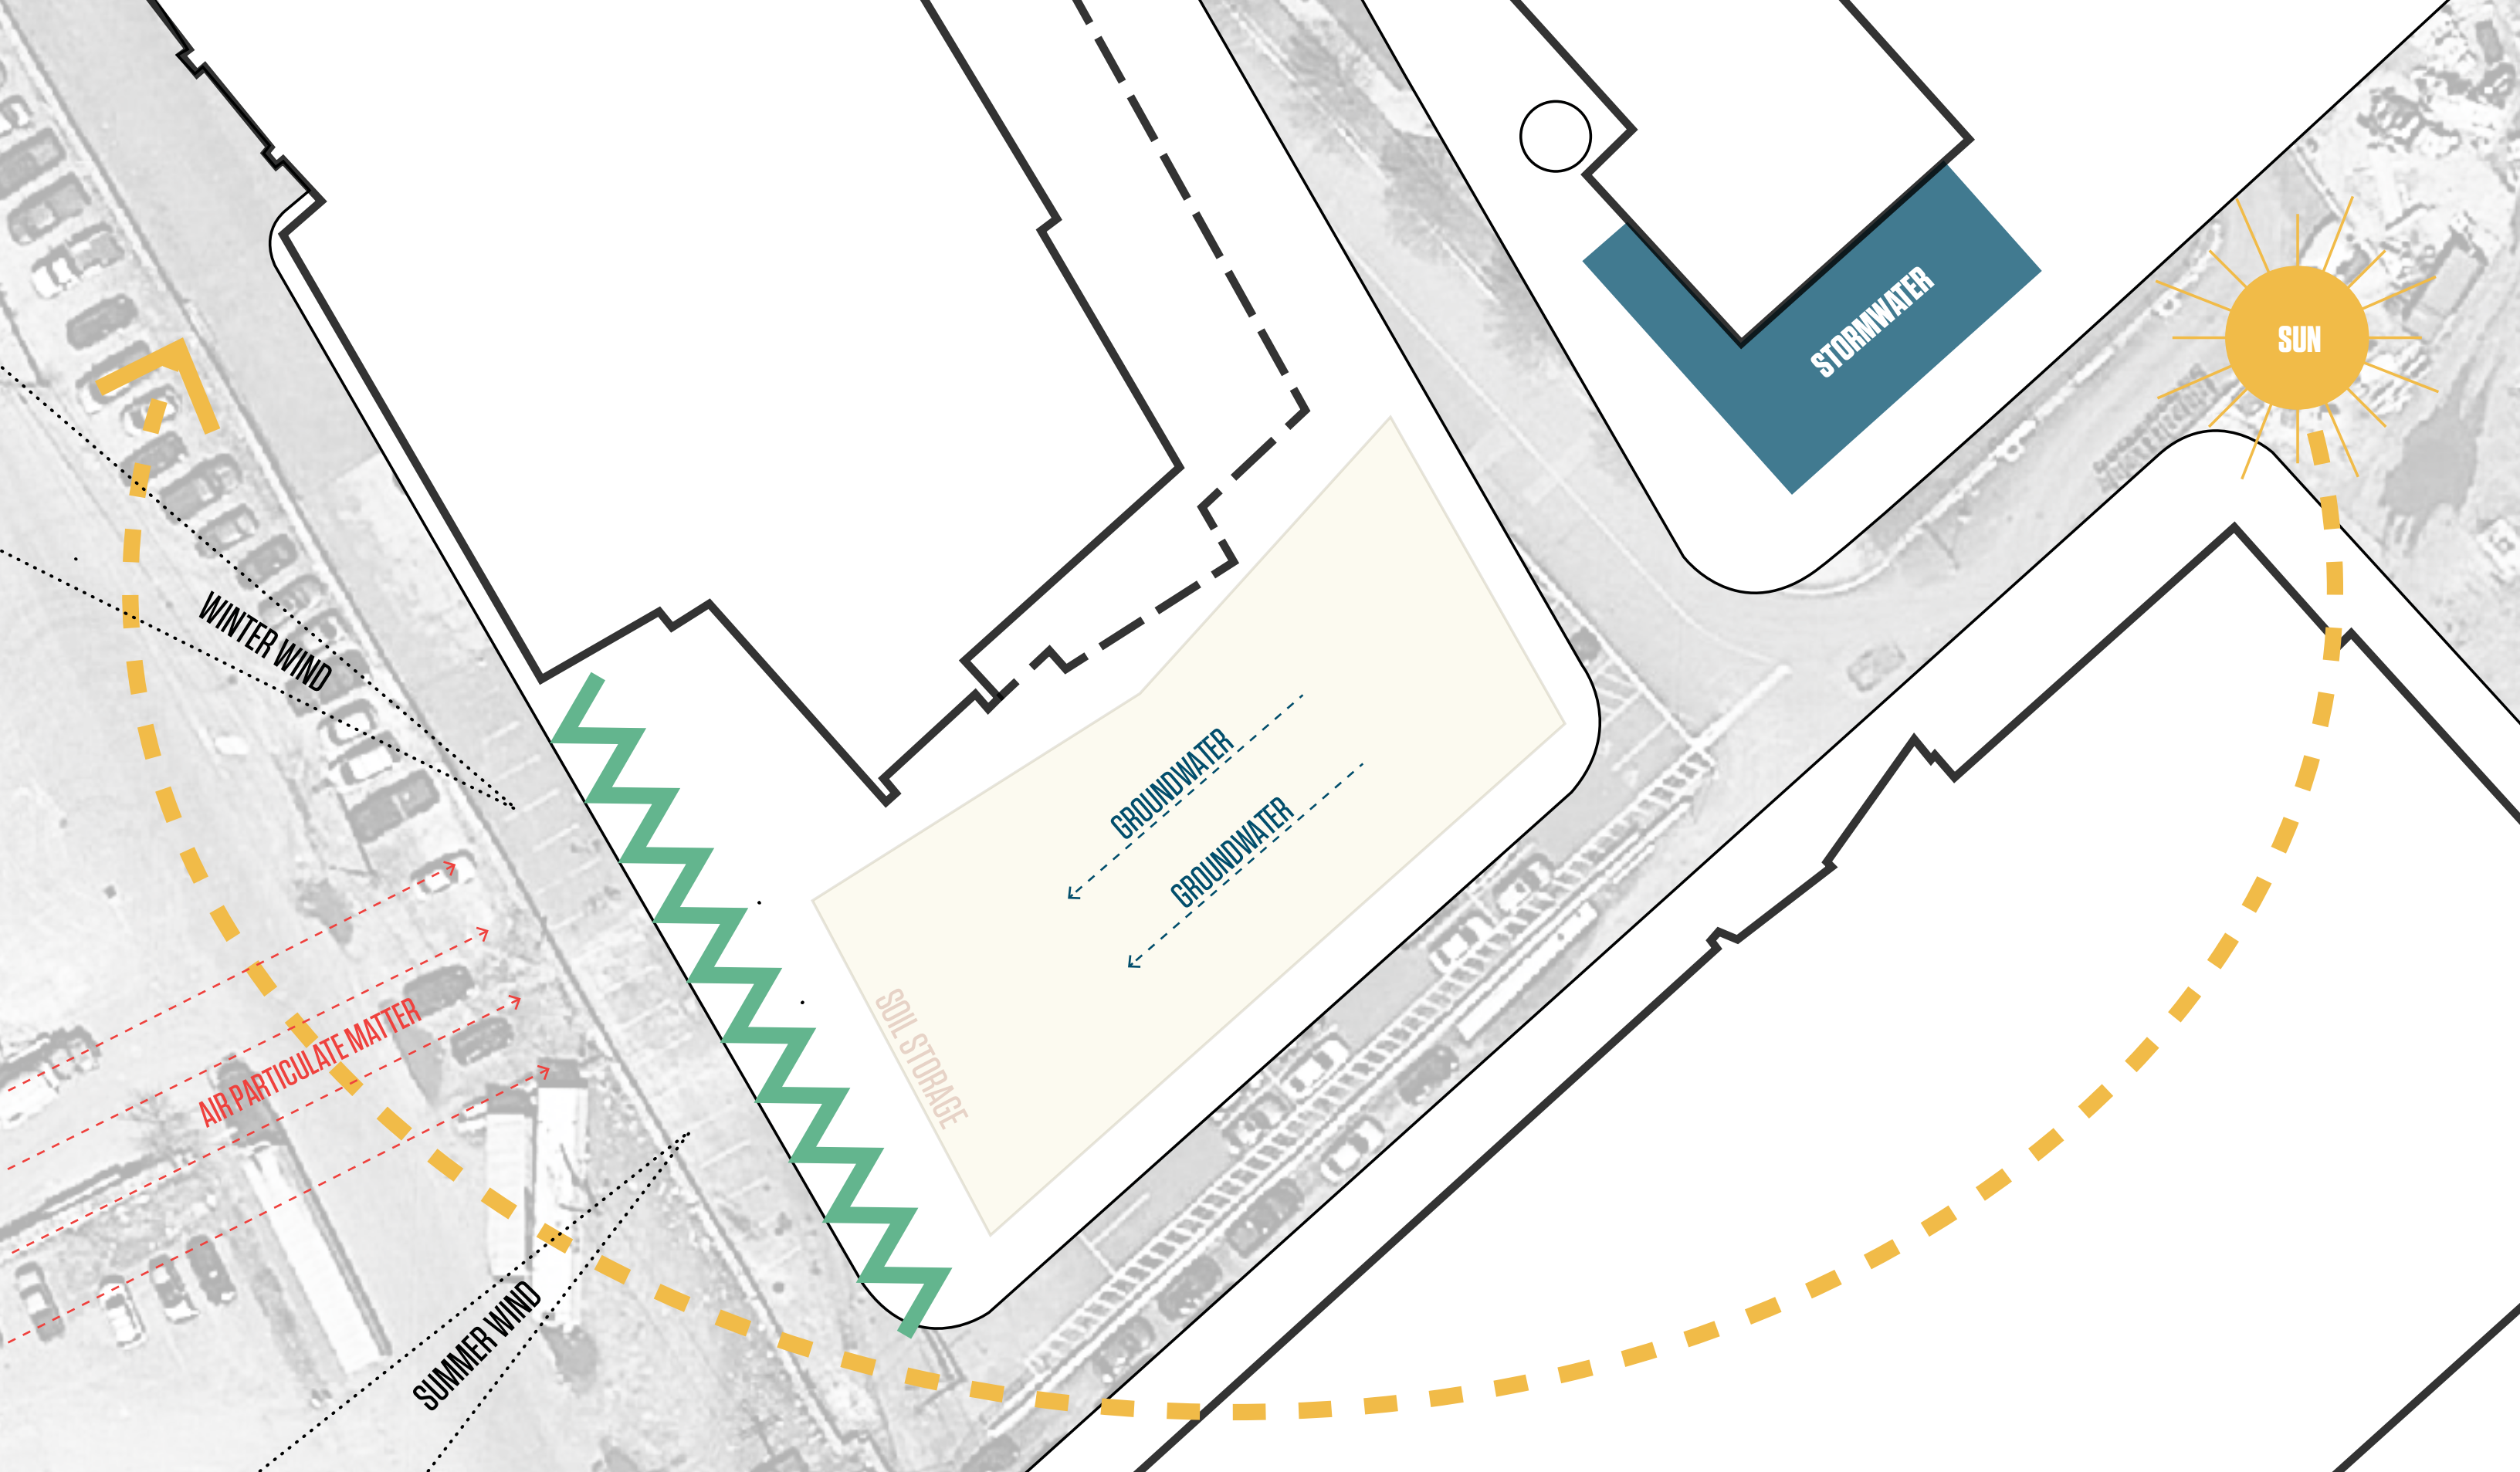

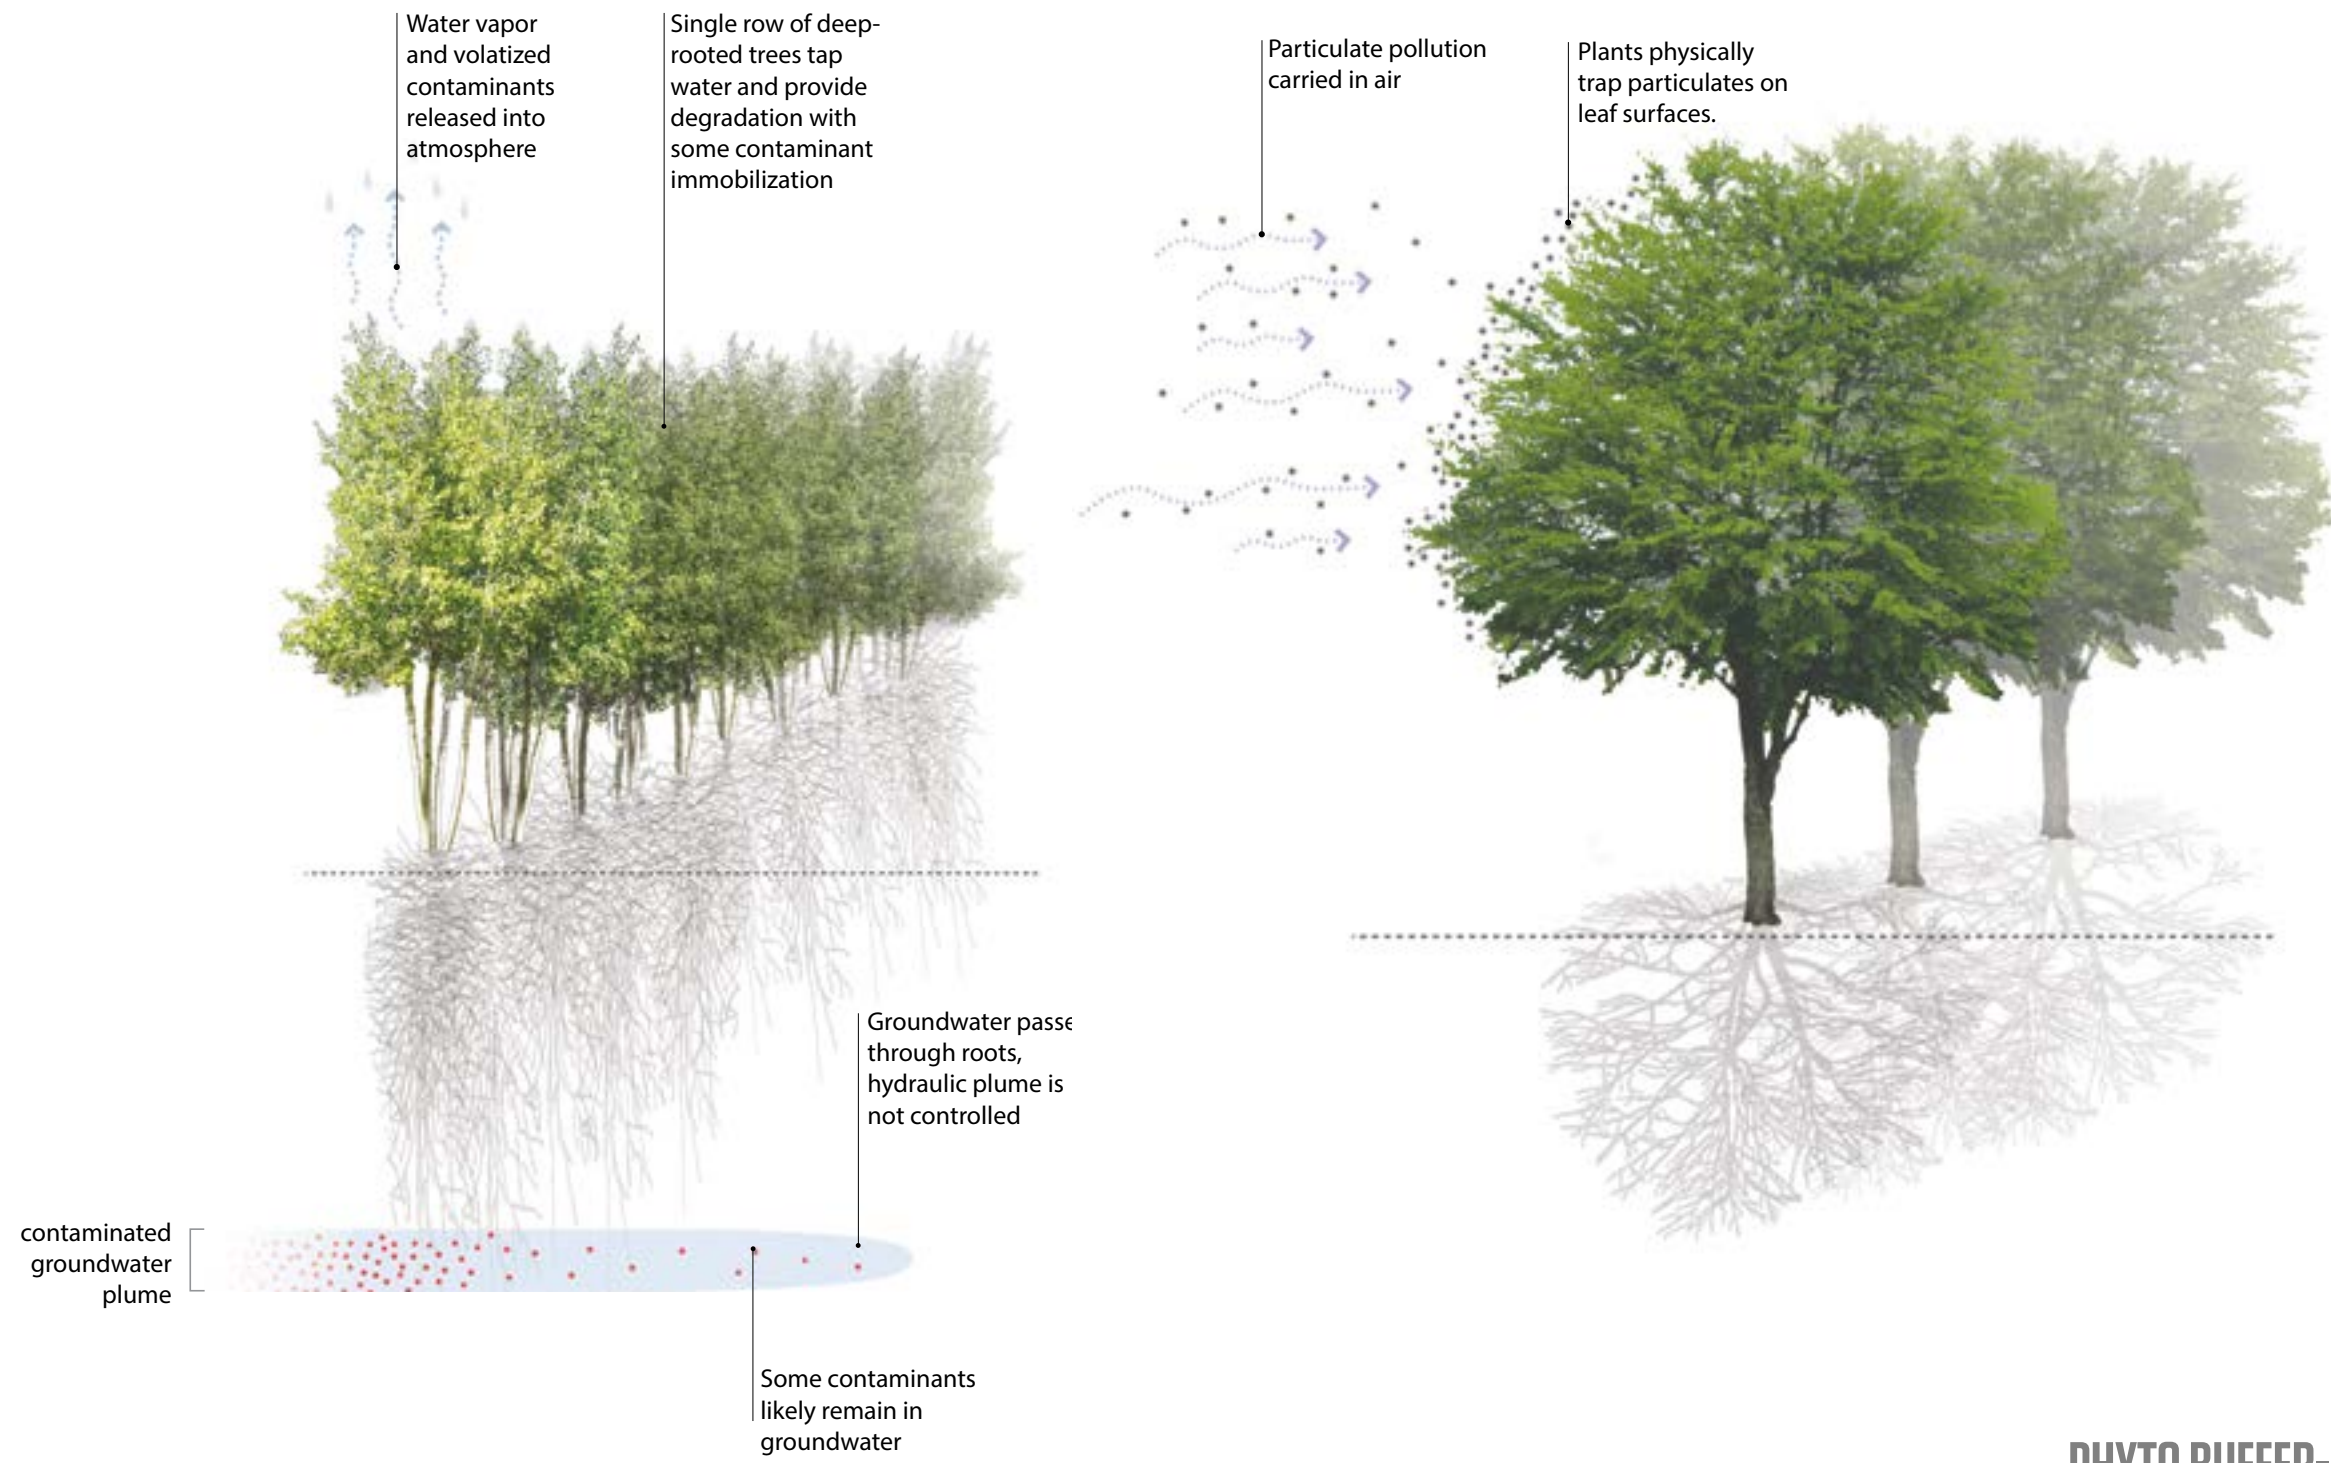

PHYTO BUFFER- AIR & GROUNDWATER



PHYTO BUFFER



Masterplan Site Plan


Hood Park Master Plan/10 Stack Street—Charlestown, MA




6 STACK ROOF PLAN



6 STACK GROUND FLOOR PLAN

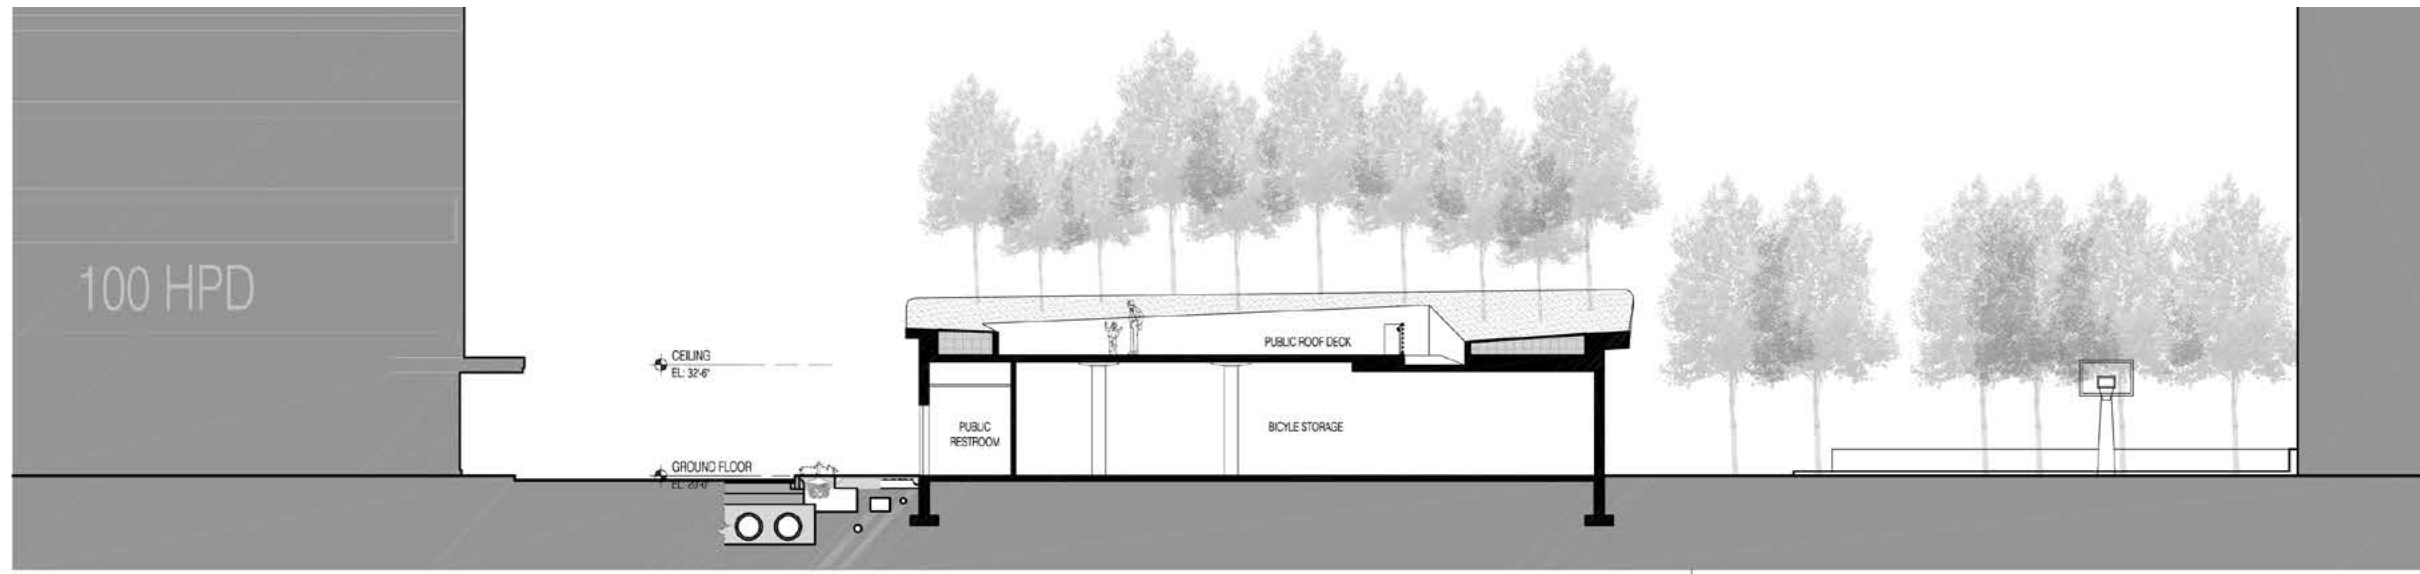


Section A-A

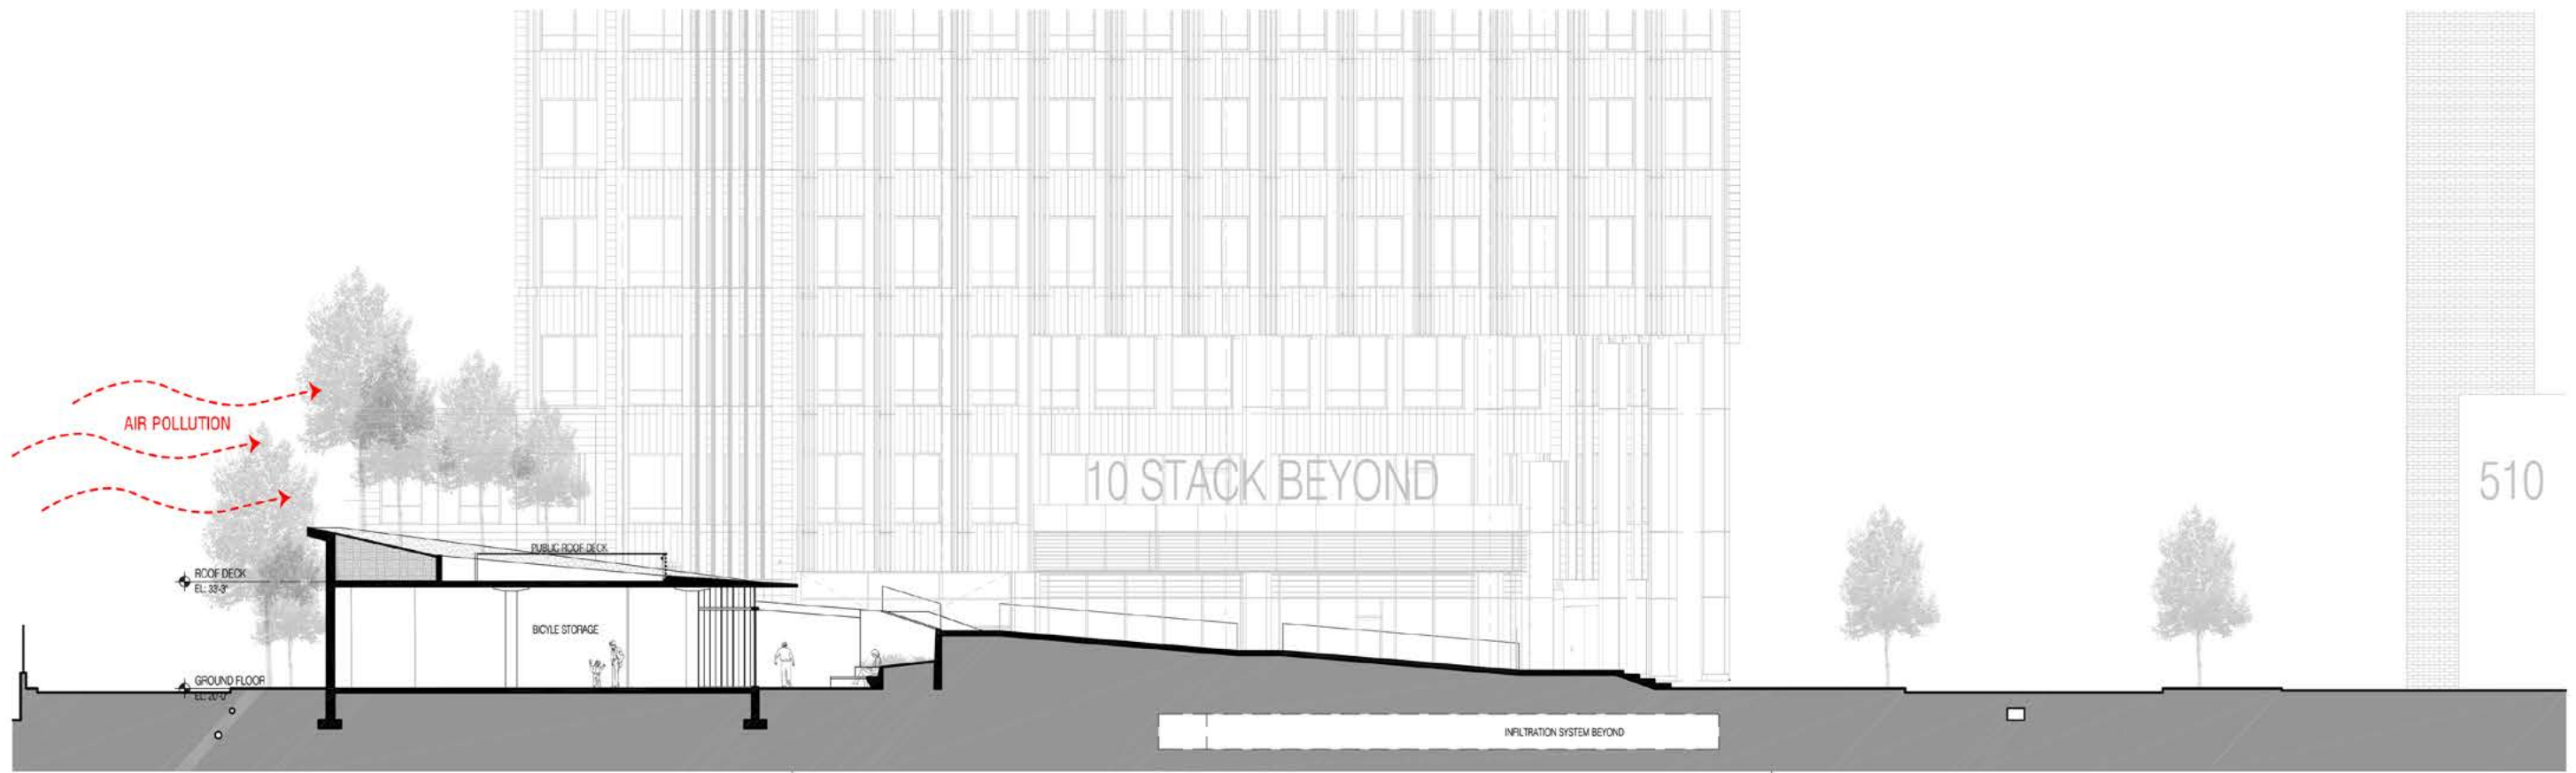

Section B-B




GRAPHIC SCALE: 1" = 20'-0"

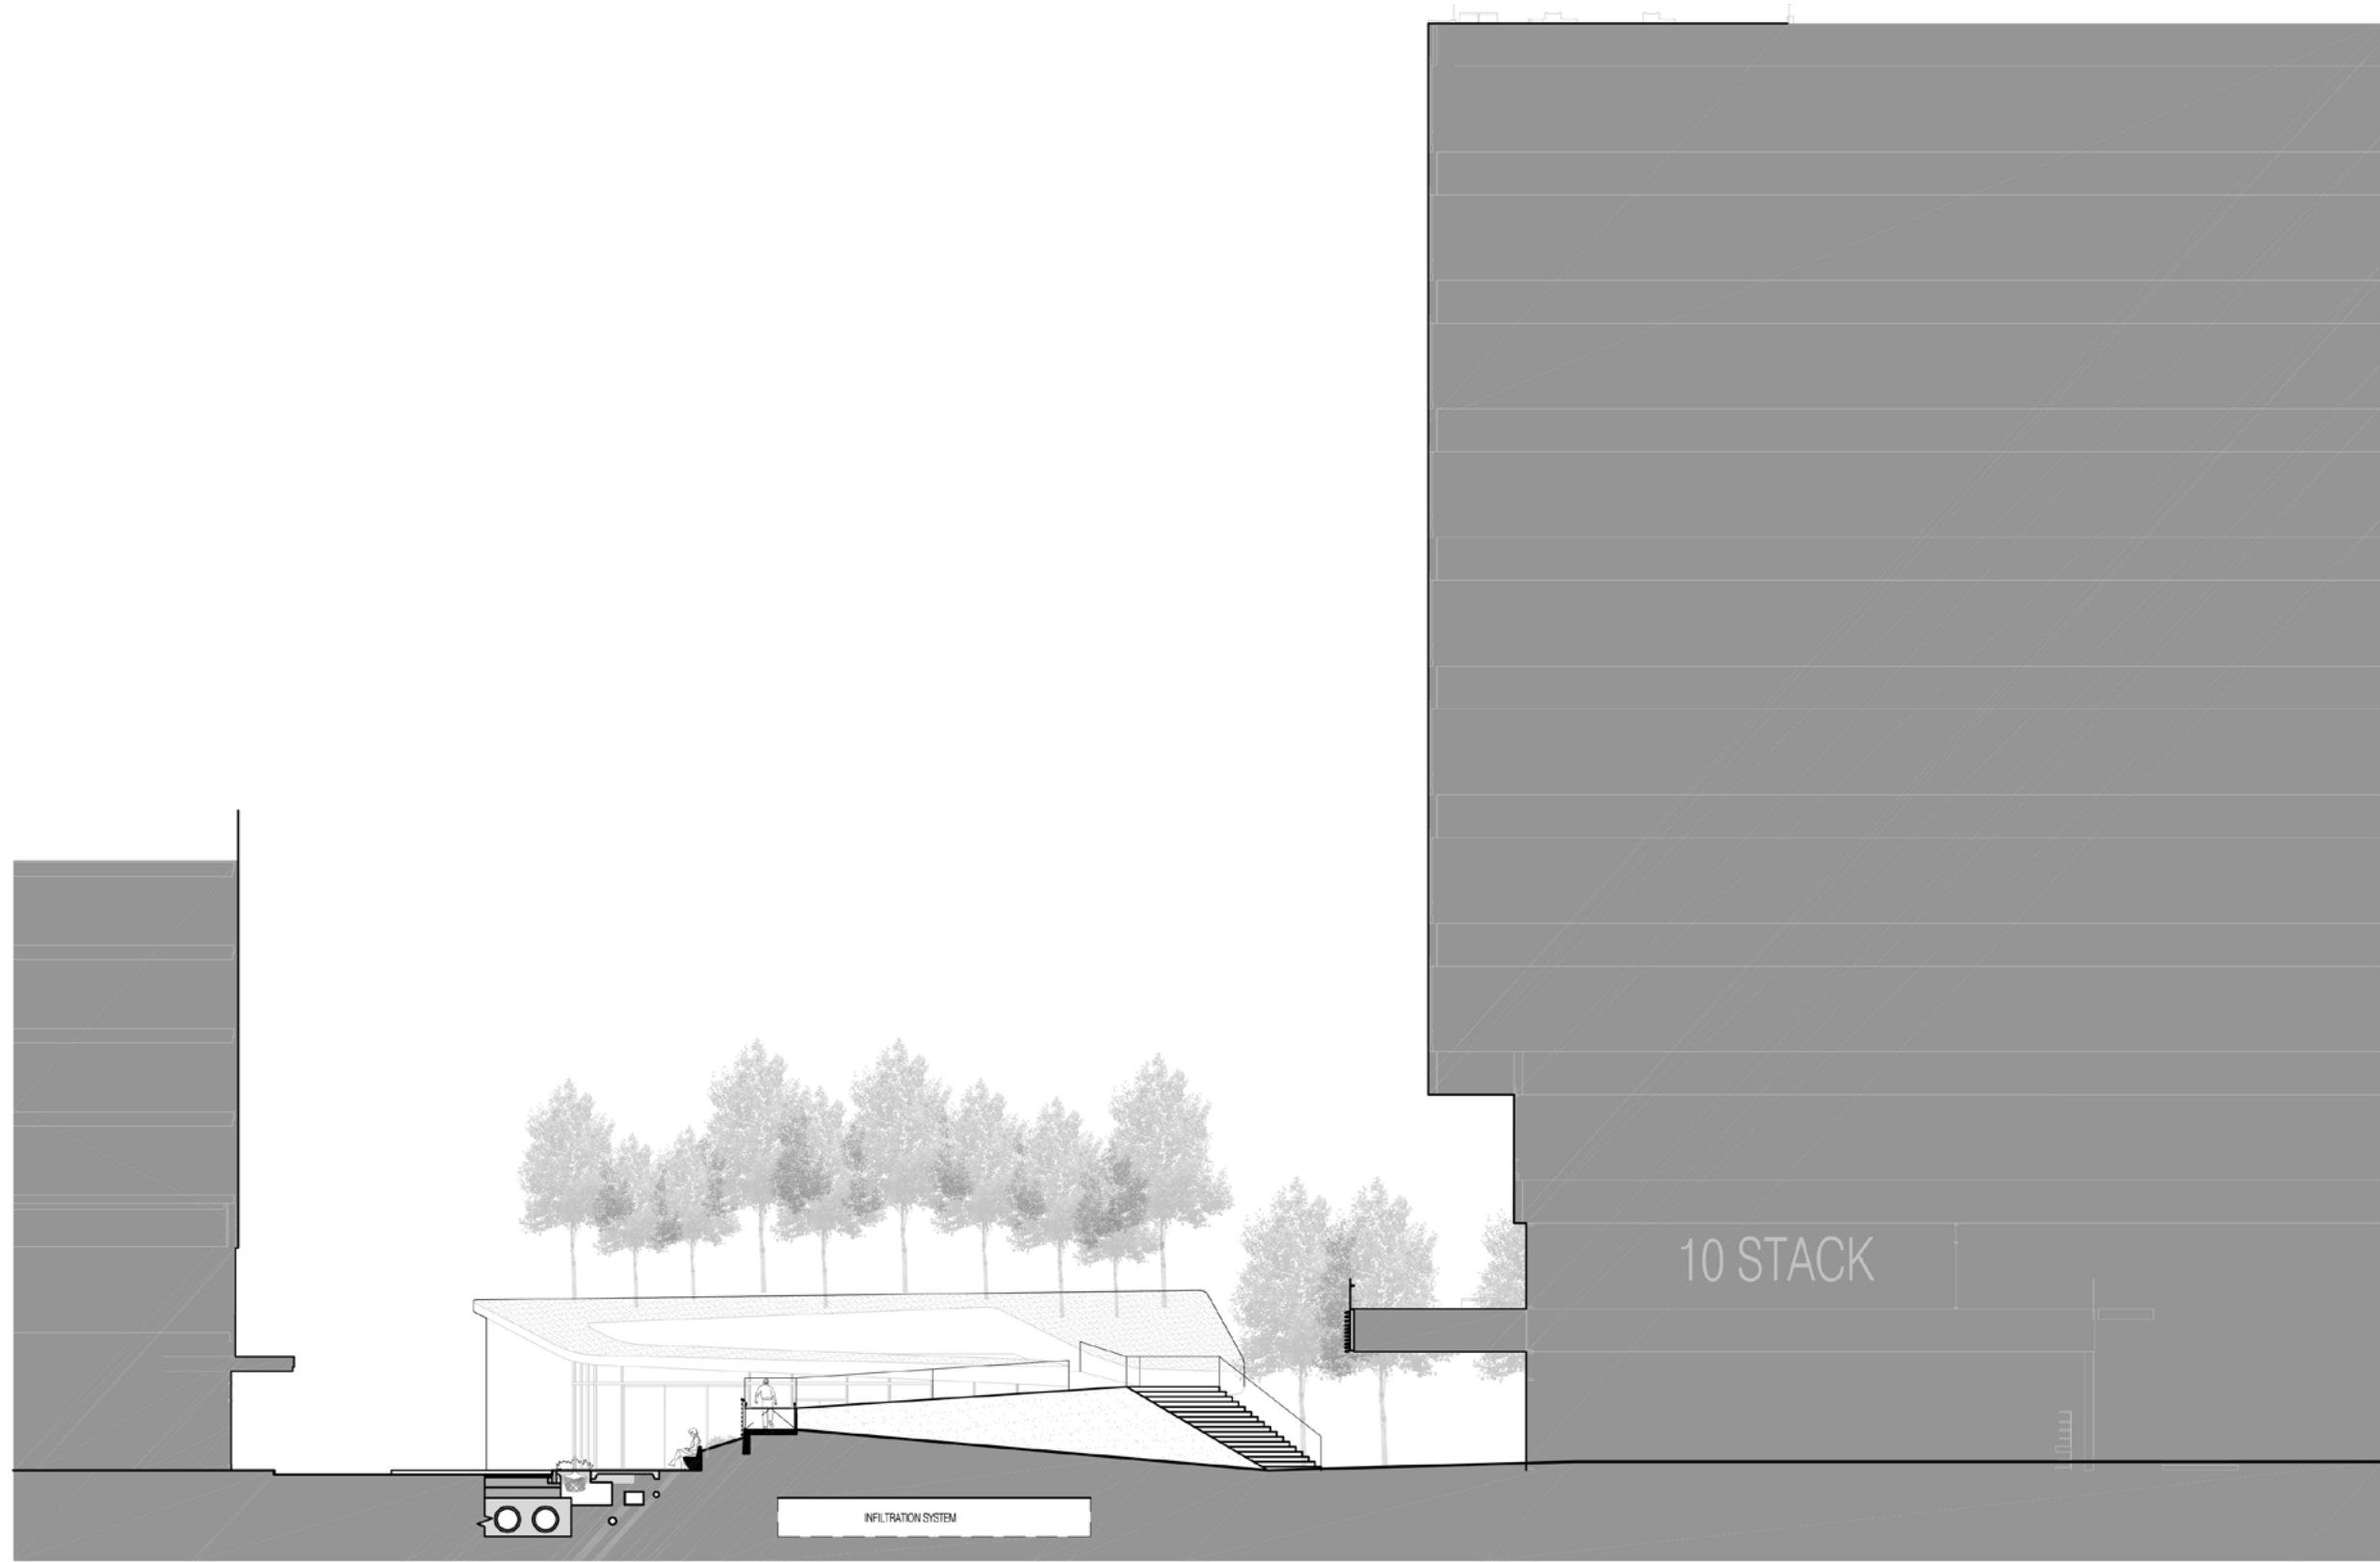

Section C-C

0 5 10 20 40
GRAPHIC SCALE: 1" = 20'-0"

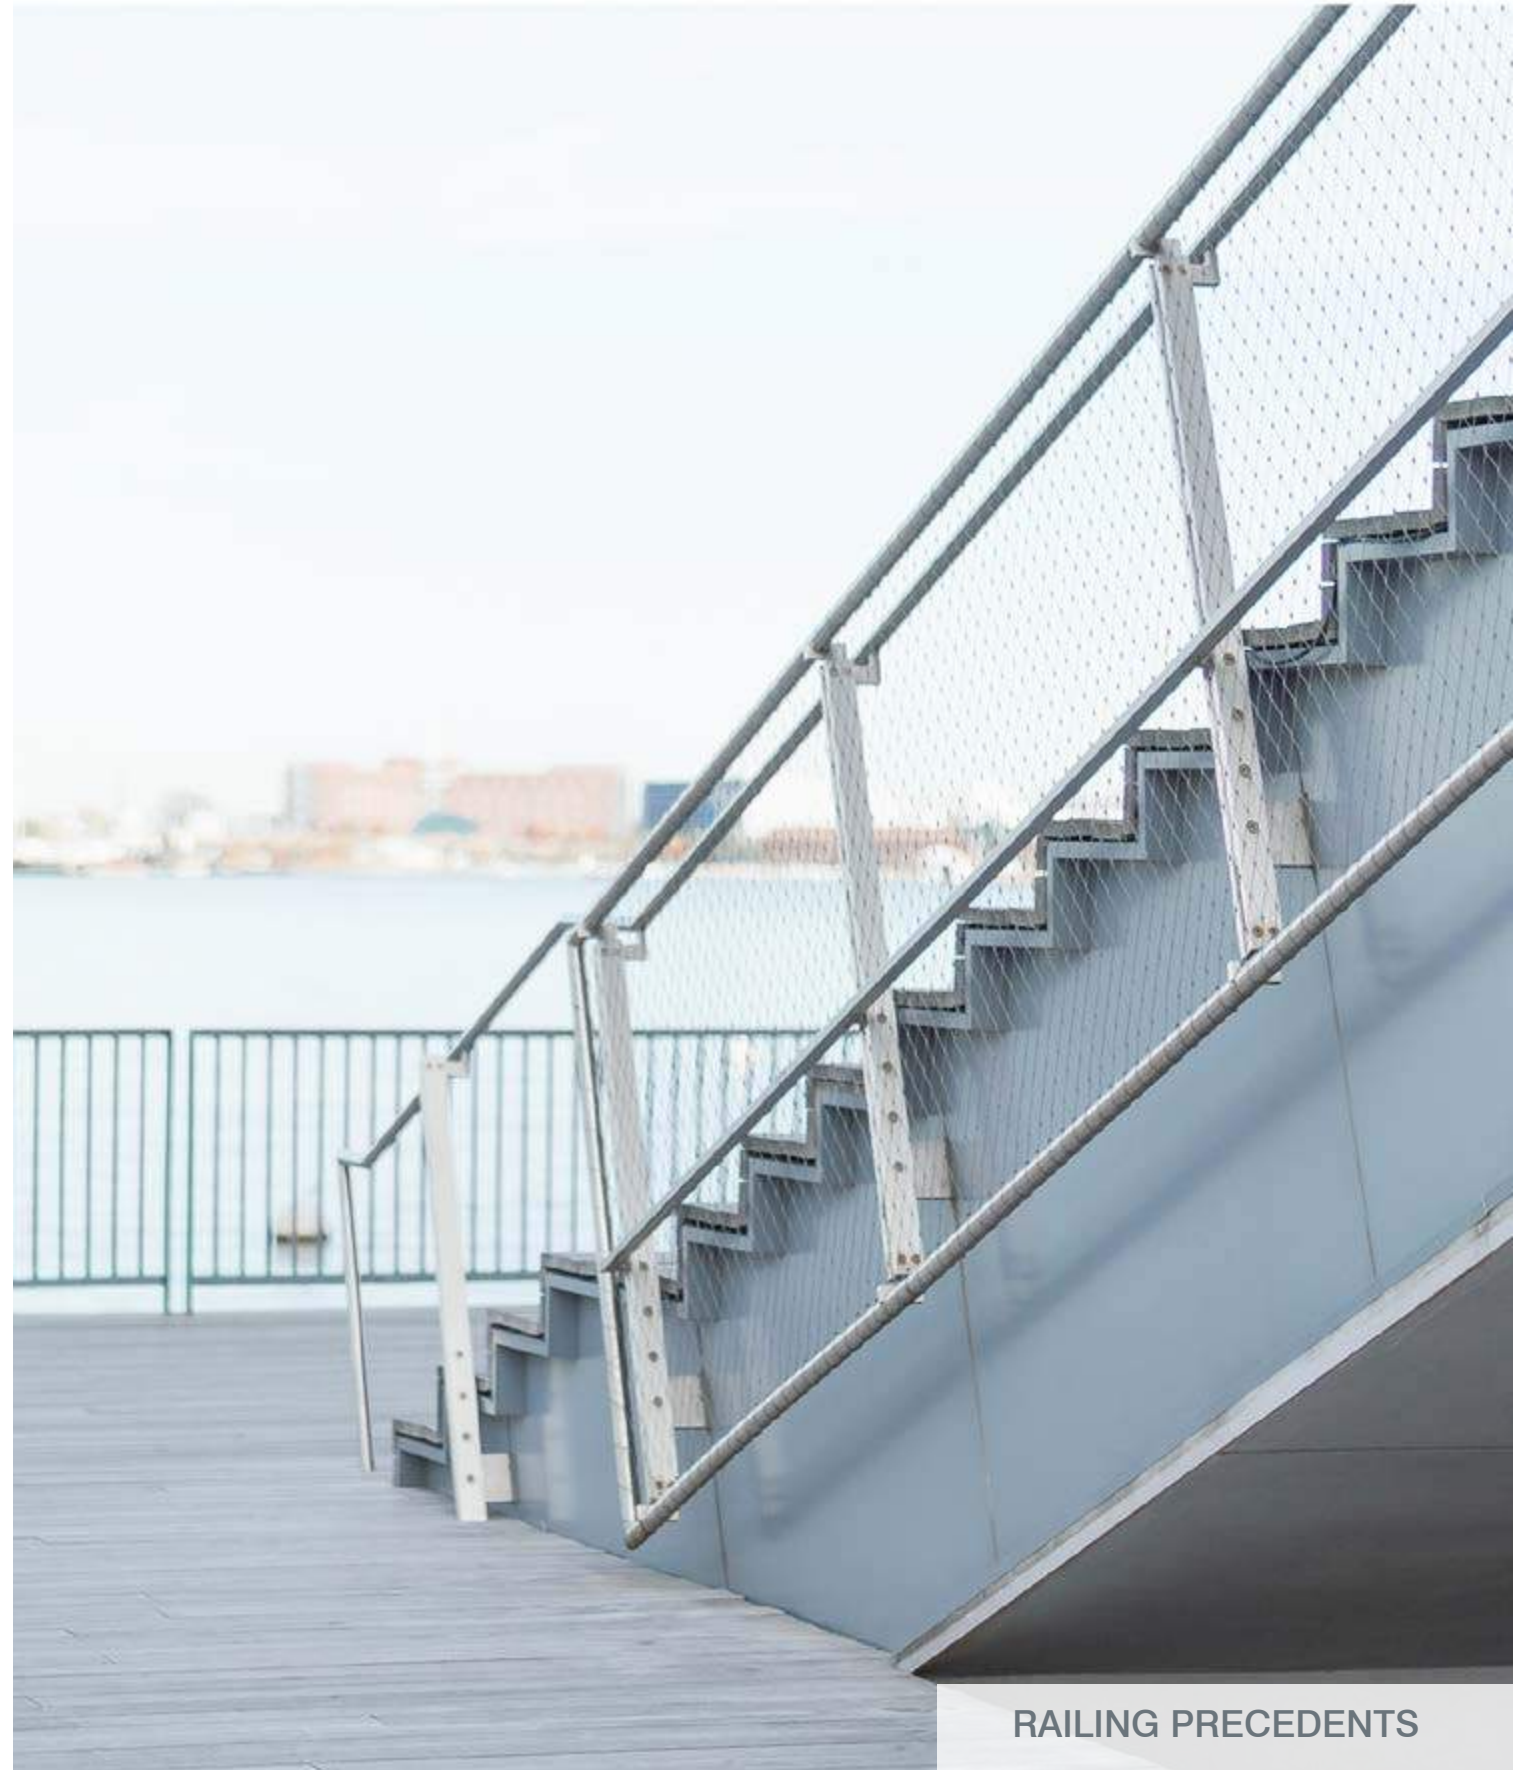

RAILING PRECEDENTS



© ELKUS MANFREDI ARCHITECTS



