

**LEGEND**



- 23.5 SPOT GRADE
- CS COMBINED SEWER
- SL STEAM LINE
- SL STREET LIGHTING
- D SURFACE DRAIN
- S SANITARY SEWER
- G GAS
- E ELECTRIC
- T TELEPHONE
- W WATER MAIN
- PROPERTY LINE
- EASEMENT LINE
- SL/FAPS STREET LIGHTING, FIRE ALARM, POLICE SIGNAL
- PAR POST AND RAIL FENCE
- CLF CLIFF
- CONC CONCRETE
- GRAN GRANITE
- BRK BRICK
- BT BITUMINOUS CONCRETE
- CONC CONCRETE
- DS DRAIN OVER SEWER
- FF FINISH FLOOR
- GRAN GRANITE
- IRP IRRIGATION PIPE
- JEF JEFFERY BARBER
- OH OVERHEAD
- PA PLANTED AREA
- R RECORD
- REC RECORD
- TIP TYPICAL
- WCR WHEELCHAIR RAMP
- X-WALK CROSSWALK

**ABBREVIATIONS**

- AC AIR CONDITIONER
- BT BITUMINOUS CONCRETE
- BRK BRICK
- CONC CONCRETE
- DS DRAIN OVER SEWER
- FF FINISH FLOOR
- GRAN GRANITE
- IRP IRRIGATION PIPE
- JEF JEFFERY BARBER
- OH OVERHEAD
- PA PLANTED AREA
- R RECORD
- REC RECORD
- TIP TYPICAL
- WCR WHEELCHAIR RAMP
- X-WALK CROSSWALK

**NOTES:**

- 1.) THE SURFACE EVIDENCE OF THE UTILITIES SHOWN HAS BEEN LOCATED BY FIELD SURVEY. THE LAYOUT REPRESENTING UNDERGROUND STRUCTURES AND PIPES HAS BEEN SHOWN HEREON IN ITS APPROXIMATE LOCATION BASED ON AVAILABLE RECORD PLANS. THE SURVEYOR MAKES NO GUARANTEES THAT THE UNDERGROUND UTILITIES SHOWN COMPRISE ALL SUCH UTILITIES IN THE AREA, EITHER IN SERVICE OR ABANDONED. THE SURVEYOR FURTHER DOES NOT WARRANT THAT THE UNDERGROUND UTILITIES SHOWN ARE IN THE EXACT LOCATION INDICATED ALTHOUGH HE DOES CERTIFY THAT THEY ARE LOCATED AS ACCURATELY AS POSSIBLE FROM INFORMATION AVAILABLE. THE SURVEYOR HAS NOT PHYSICALLY LOCATED THE SUBSURFACE UTILITIES.
- 2.) LOCATION OF UNDERGROUND IRRIGATION LINES IS UNKNOWN.
- 3.) INFORMATION REGARDING TELEPHONE UTILITIES NOT DETERMINED AS PART OF THIS SURVEY.
- 4.) VERTICAL DATUM IS BOSTON CITY BASE.
- 5.) THOREAU PATH IS A "PUBLIC FOOTWAY" AS DESCRIBED IN DEED BOOK 8055 PAGE 698 AND BOOK 8319 PAGE 462.

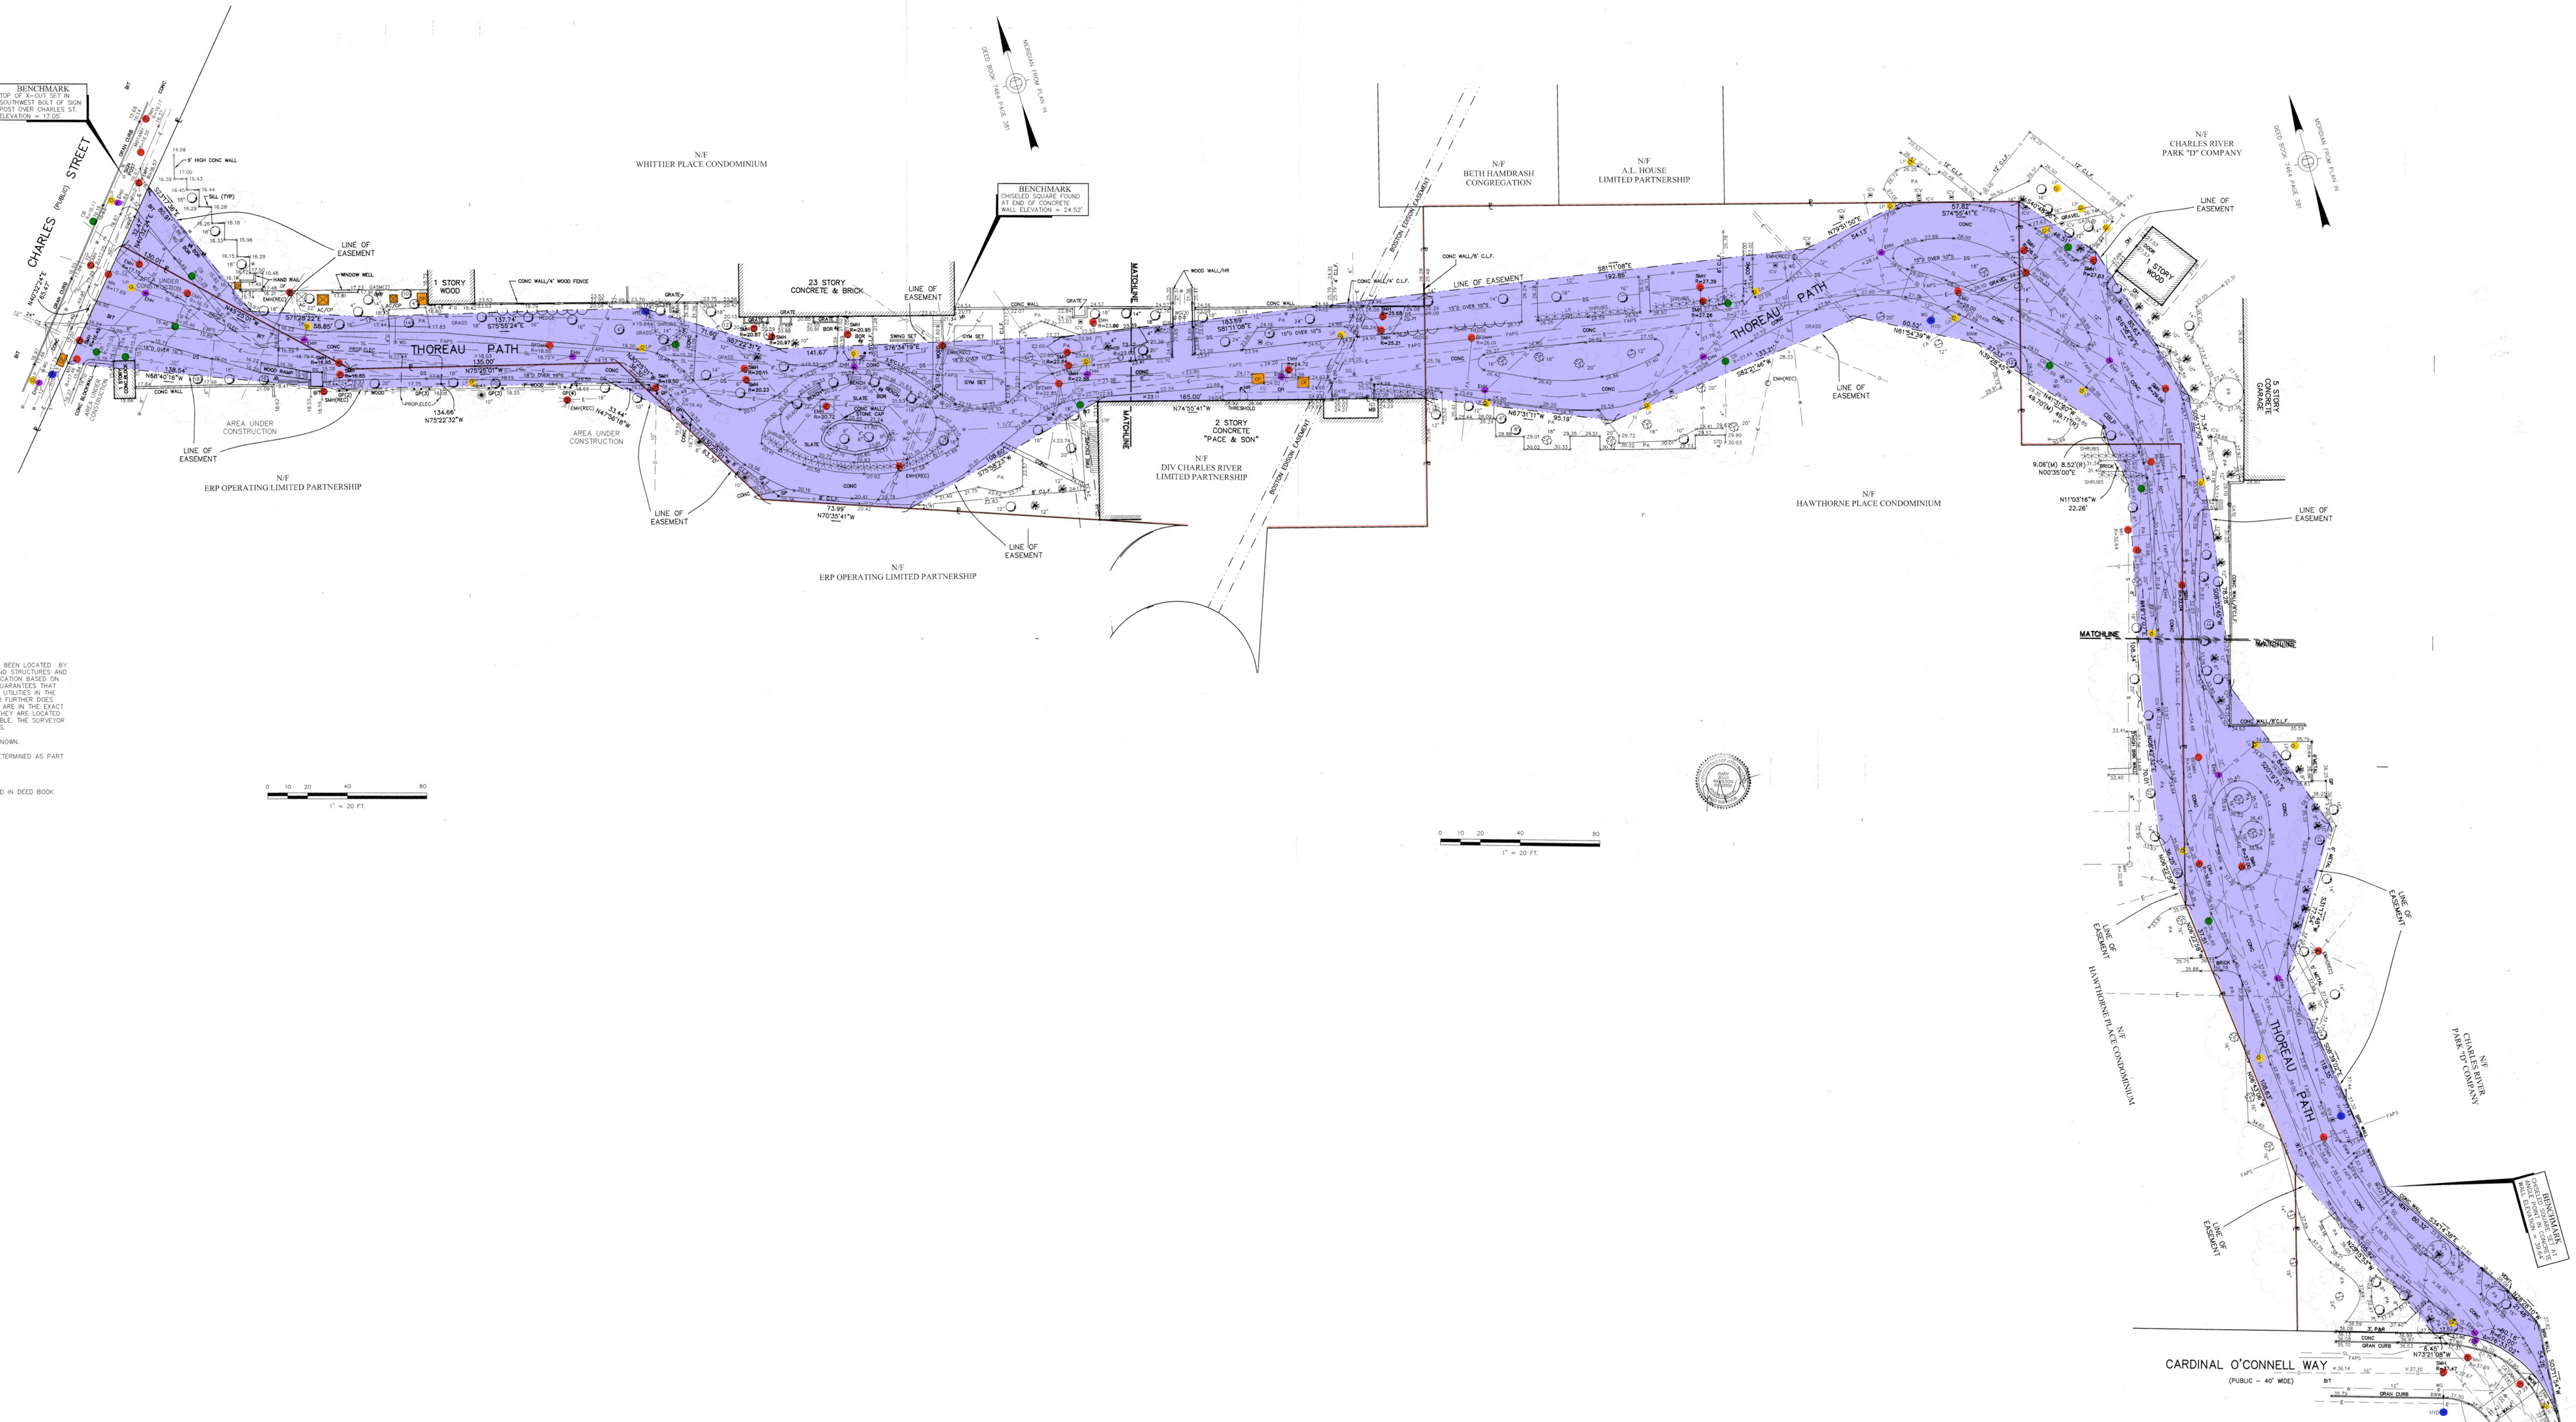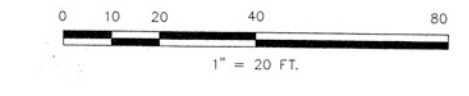

CARDINAL O'CONNELL WAY  
(PUBLIC - 40' WIDE)

