


NEW STREET DEVELOPMENT

CHAPTER 91 COMPLIANCE



CHAPTER 91 COMPLIANCE

Chapter 91 Jurisdiction`

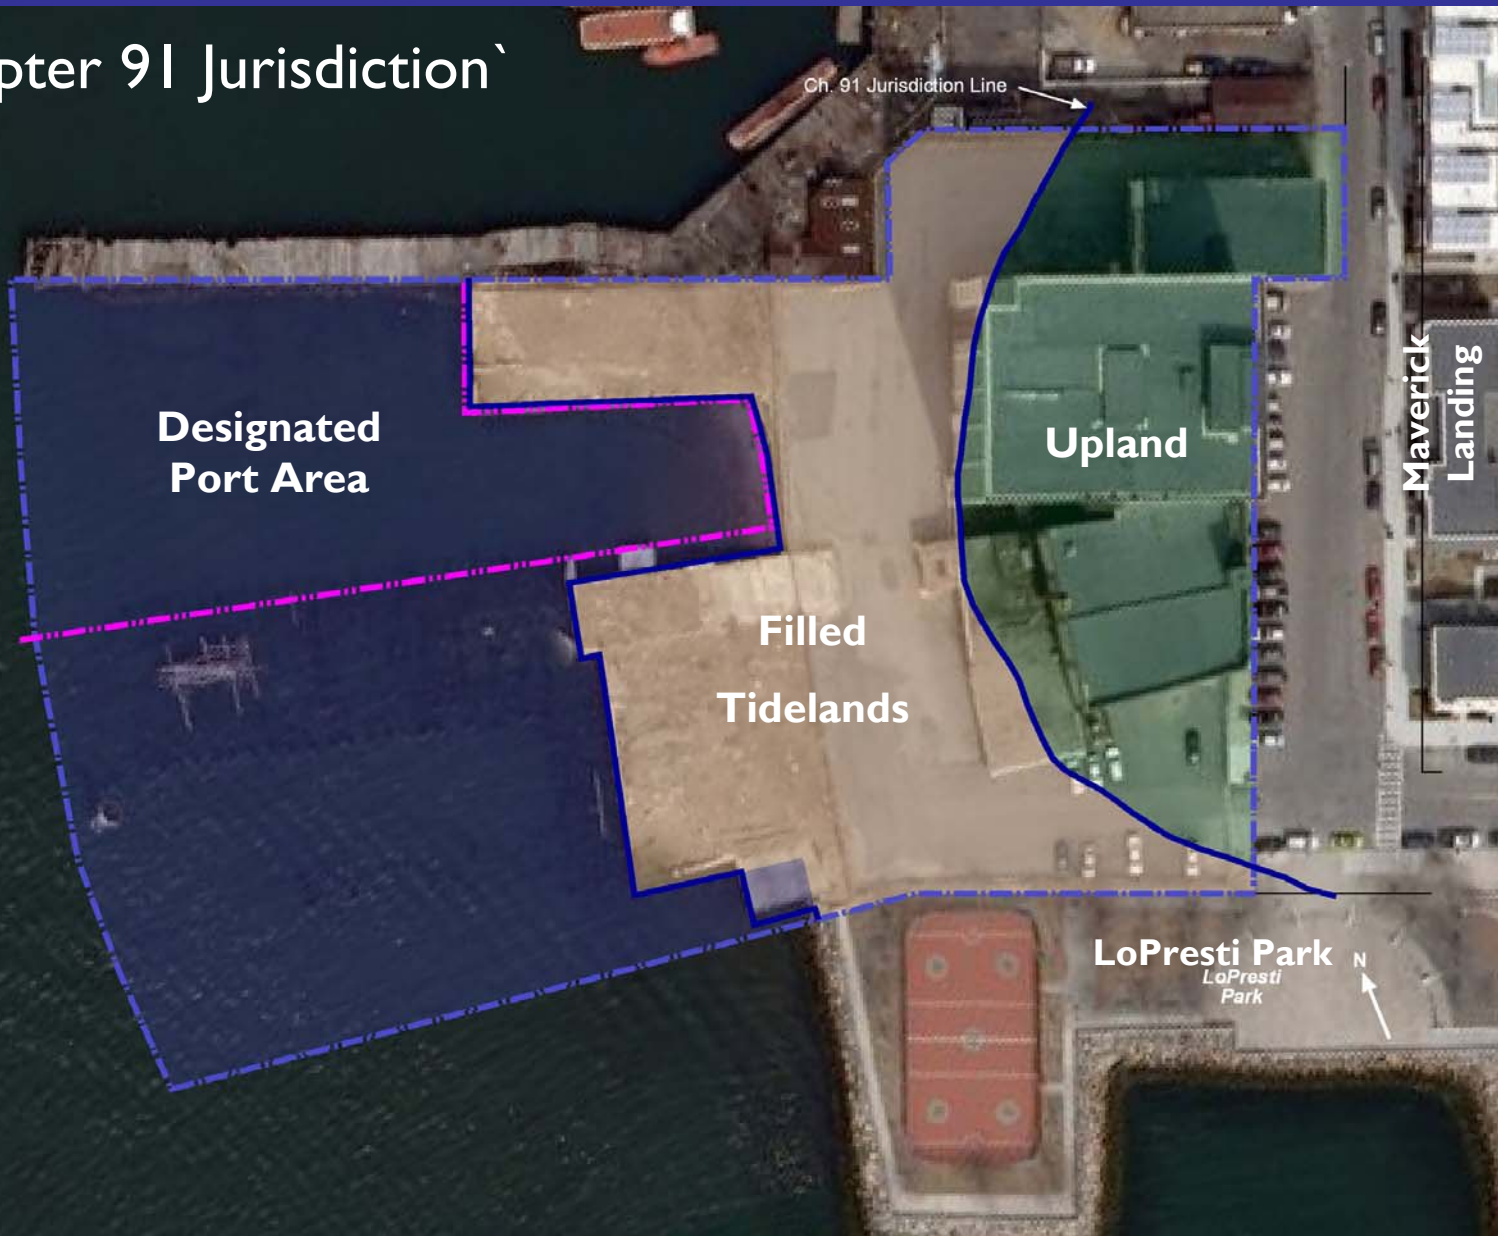


SITE PLAN



BOSTON HARBOR


SITE PLAN

Water-Dependent Use Zone

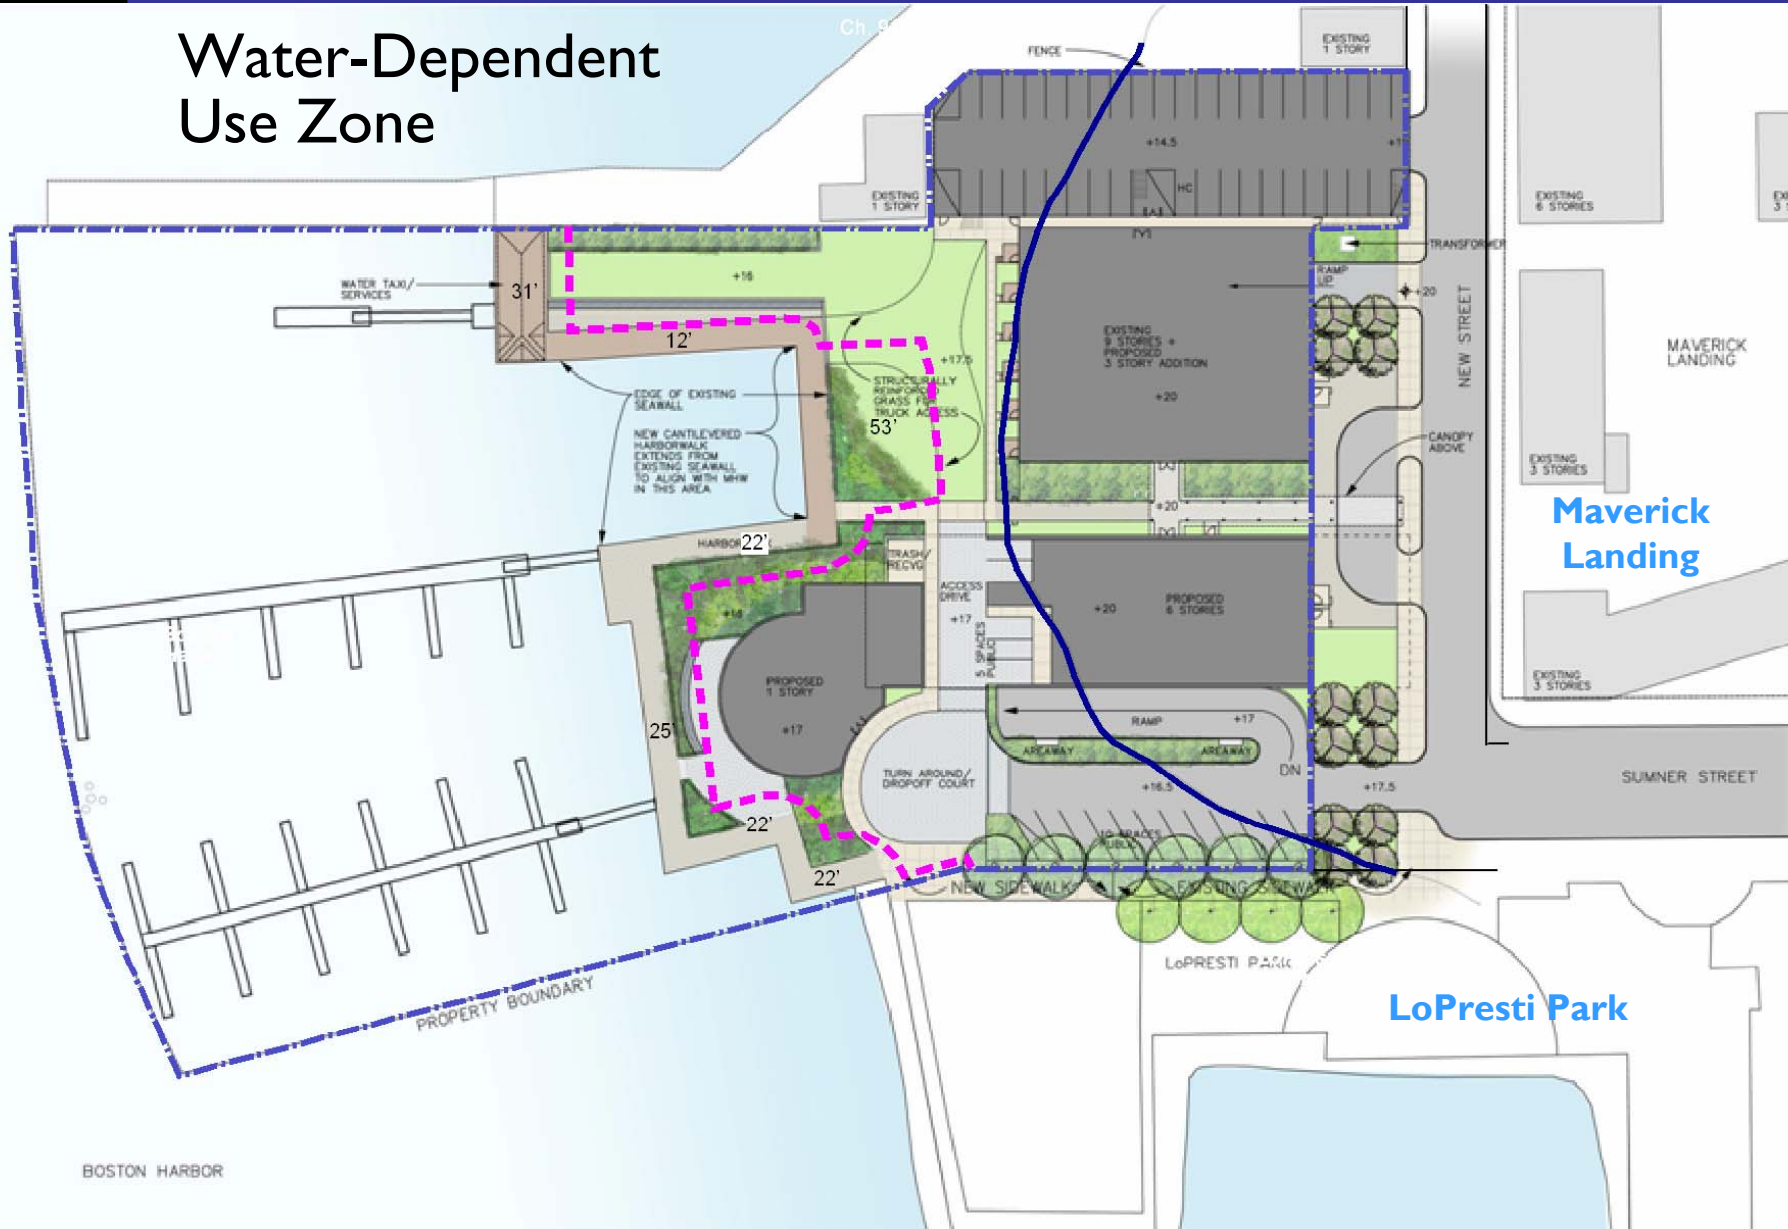


MUNICIPAL HARBOR PLAN SUBSTITUTIONS

Facilities of Public Accommodation

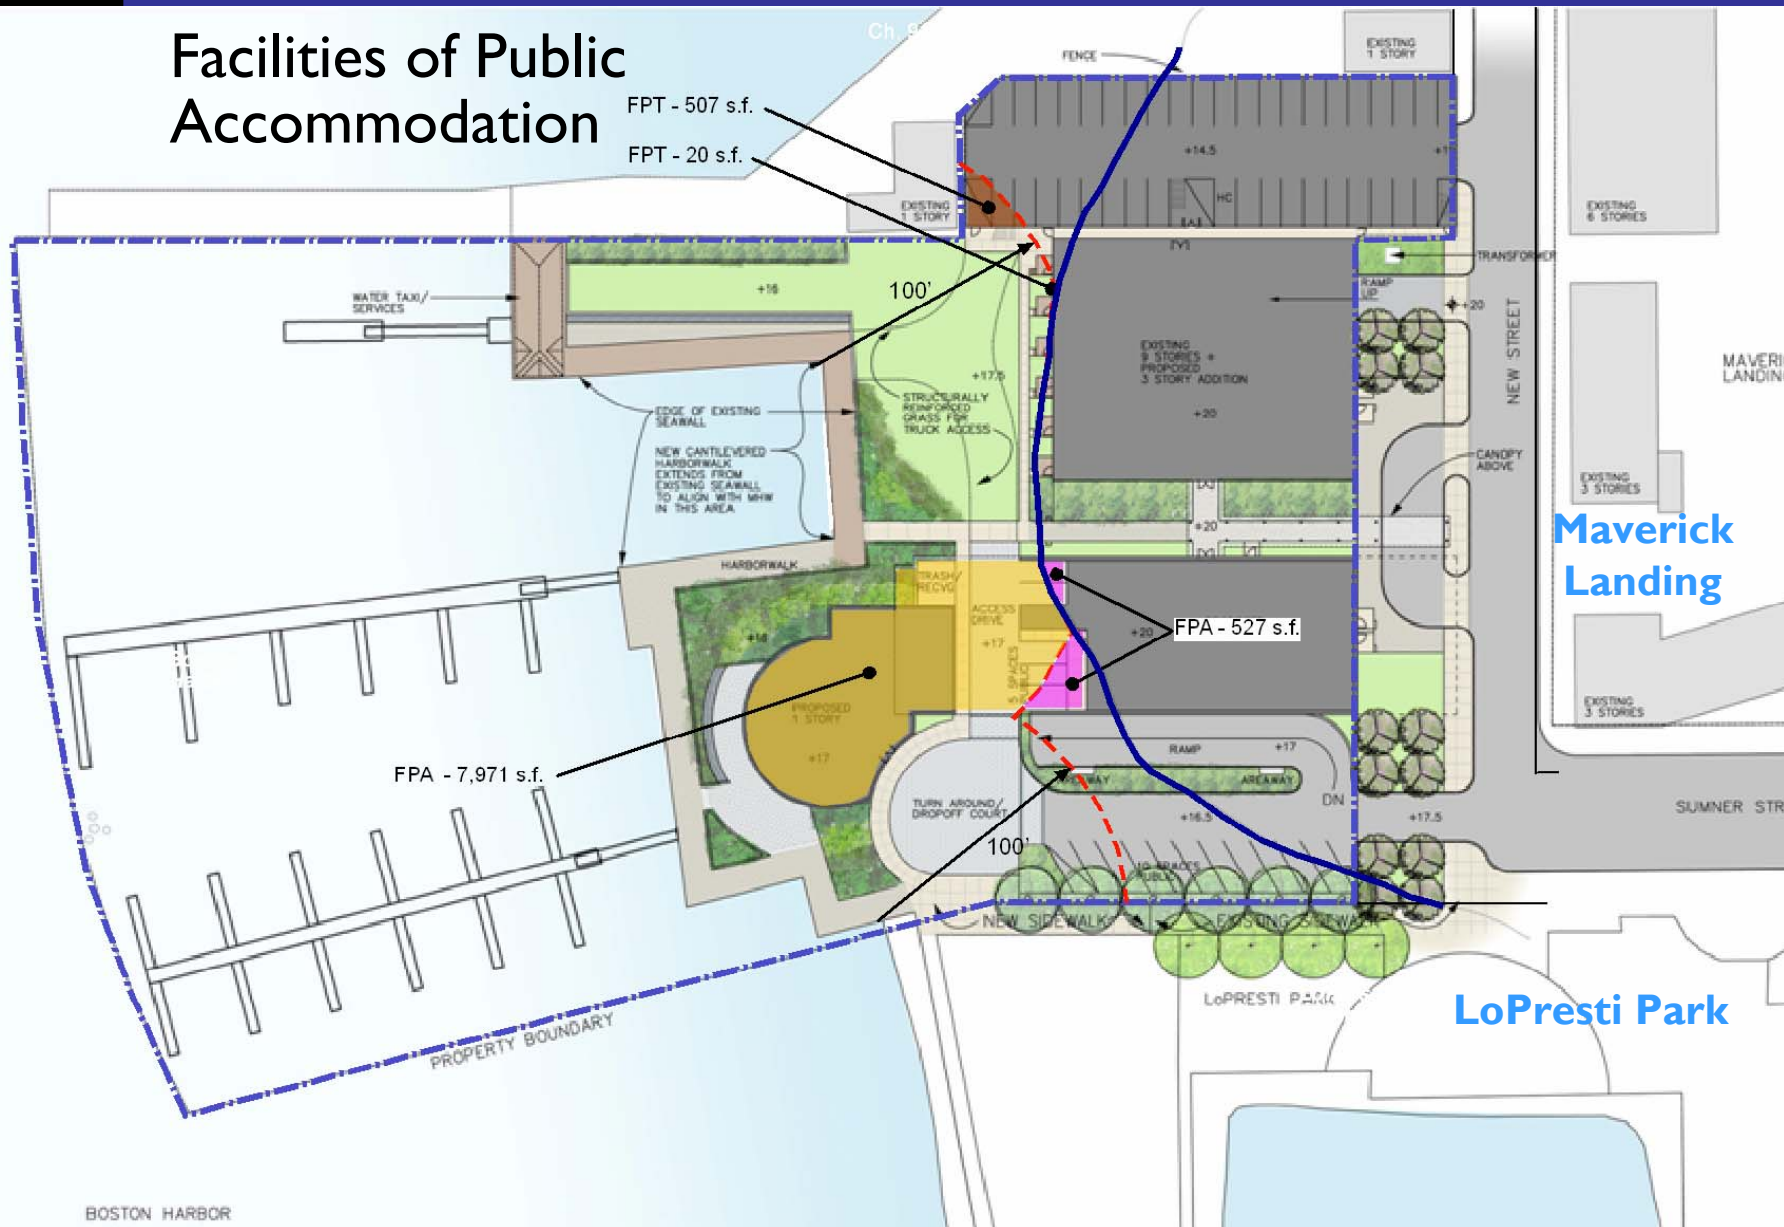


MUNICIPAL HARBOR PLAN SUBSTITUTIONS

Building Heights

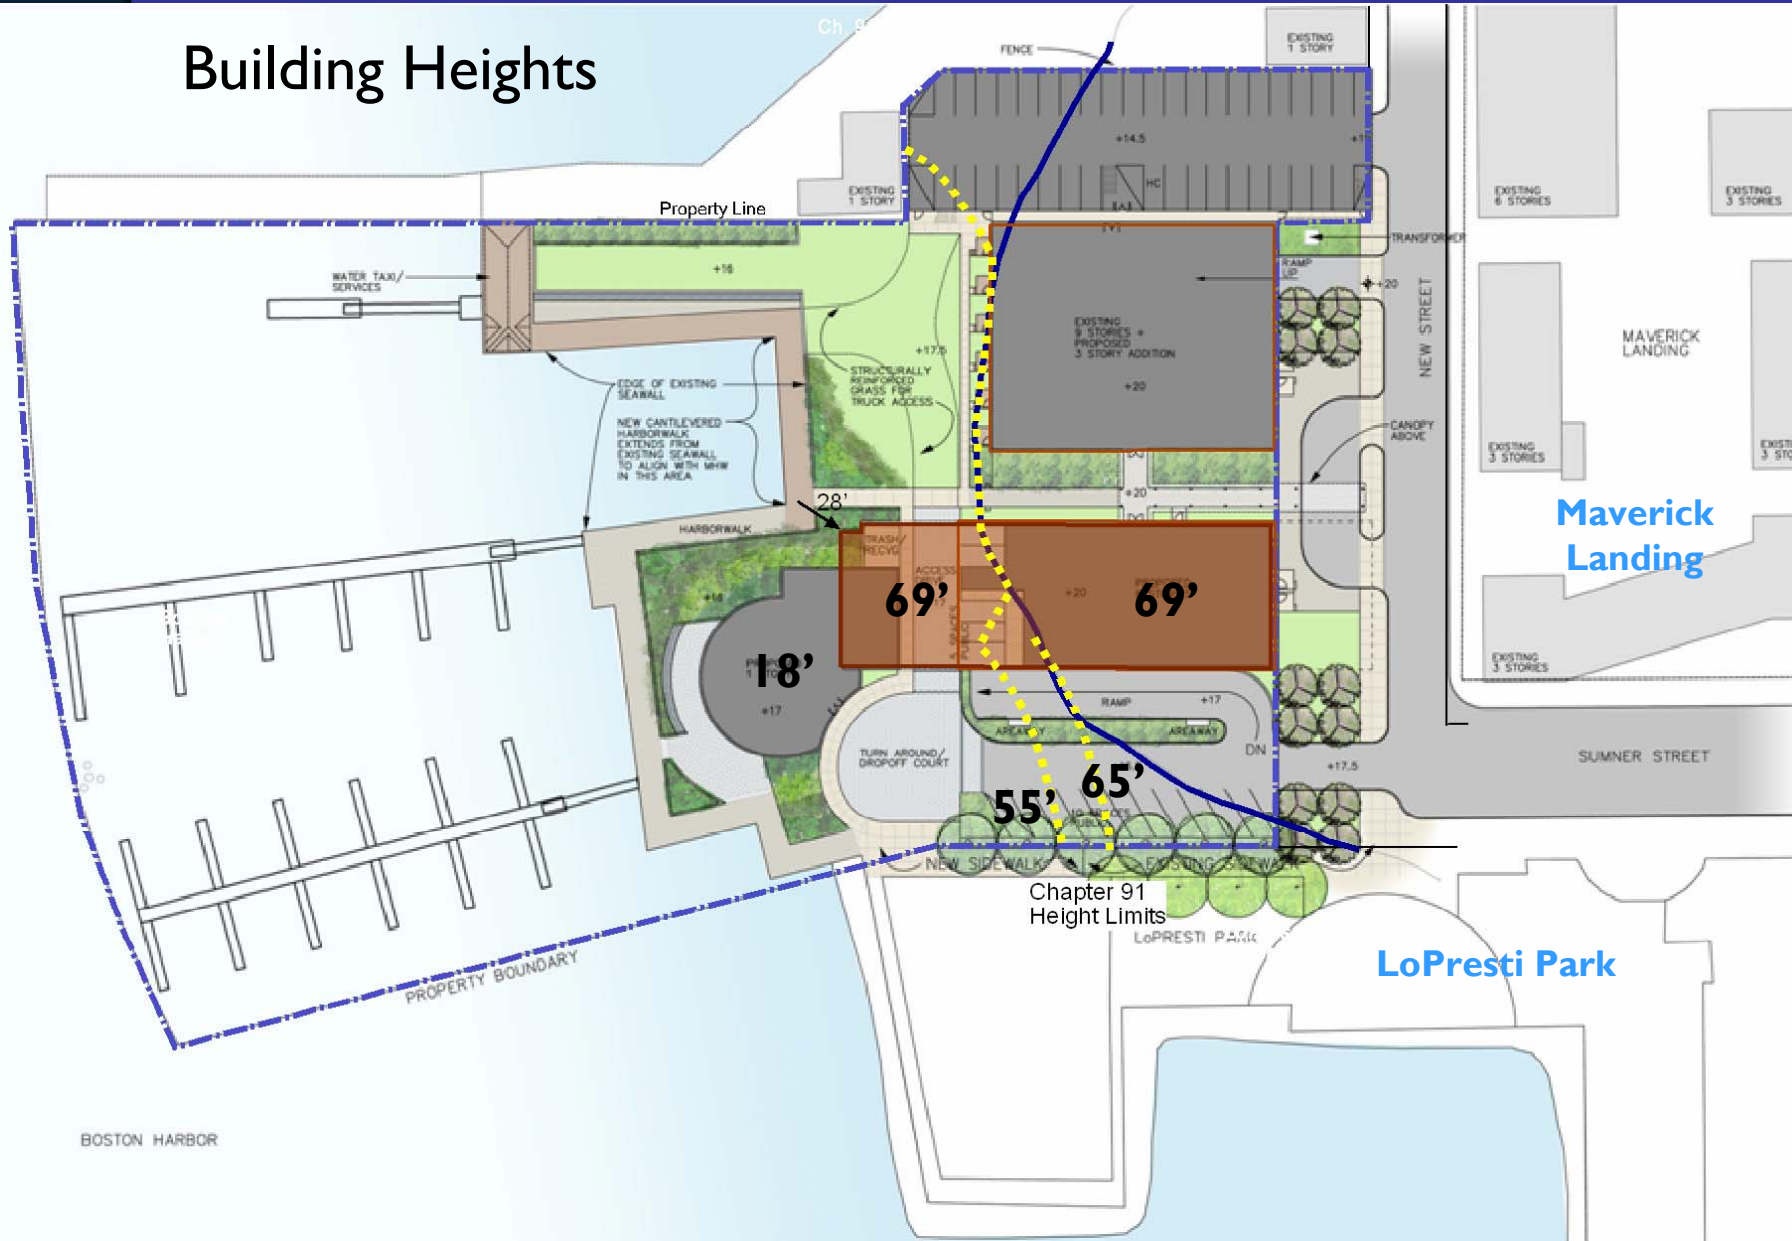

EXPANDED ENF/PNF

Phase I Plan

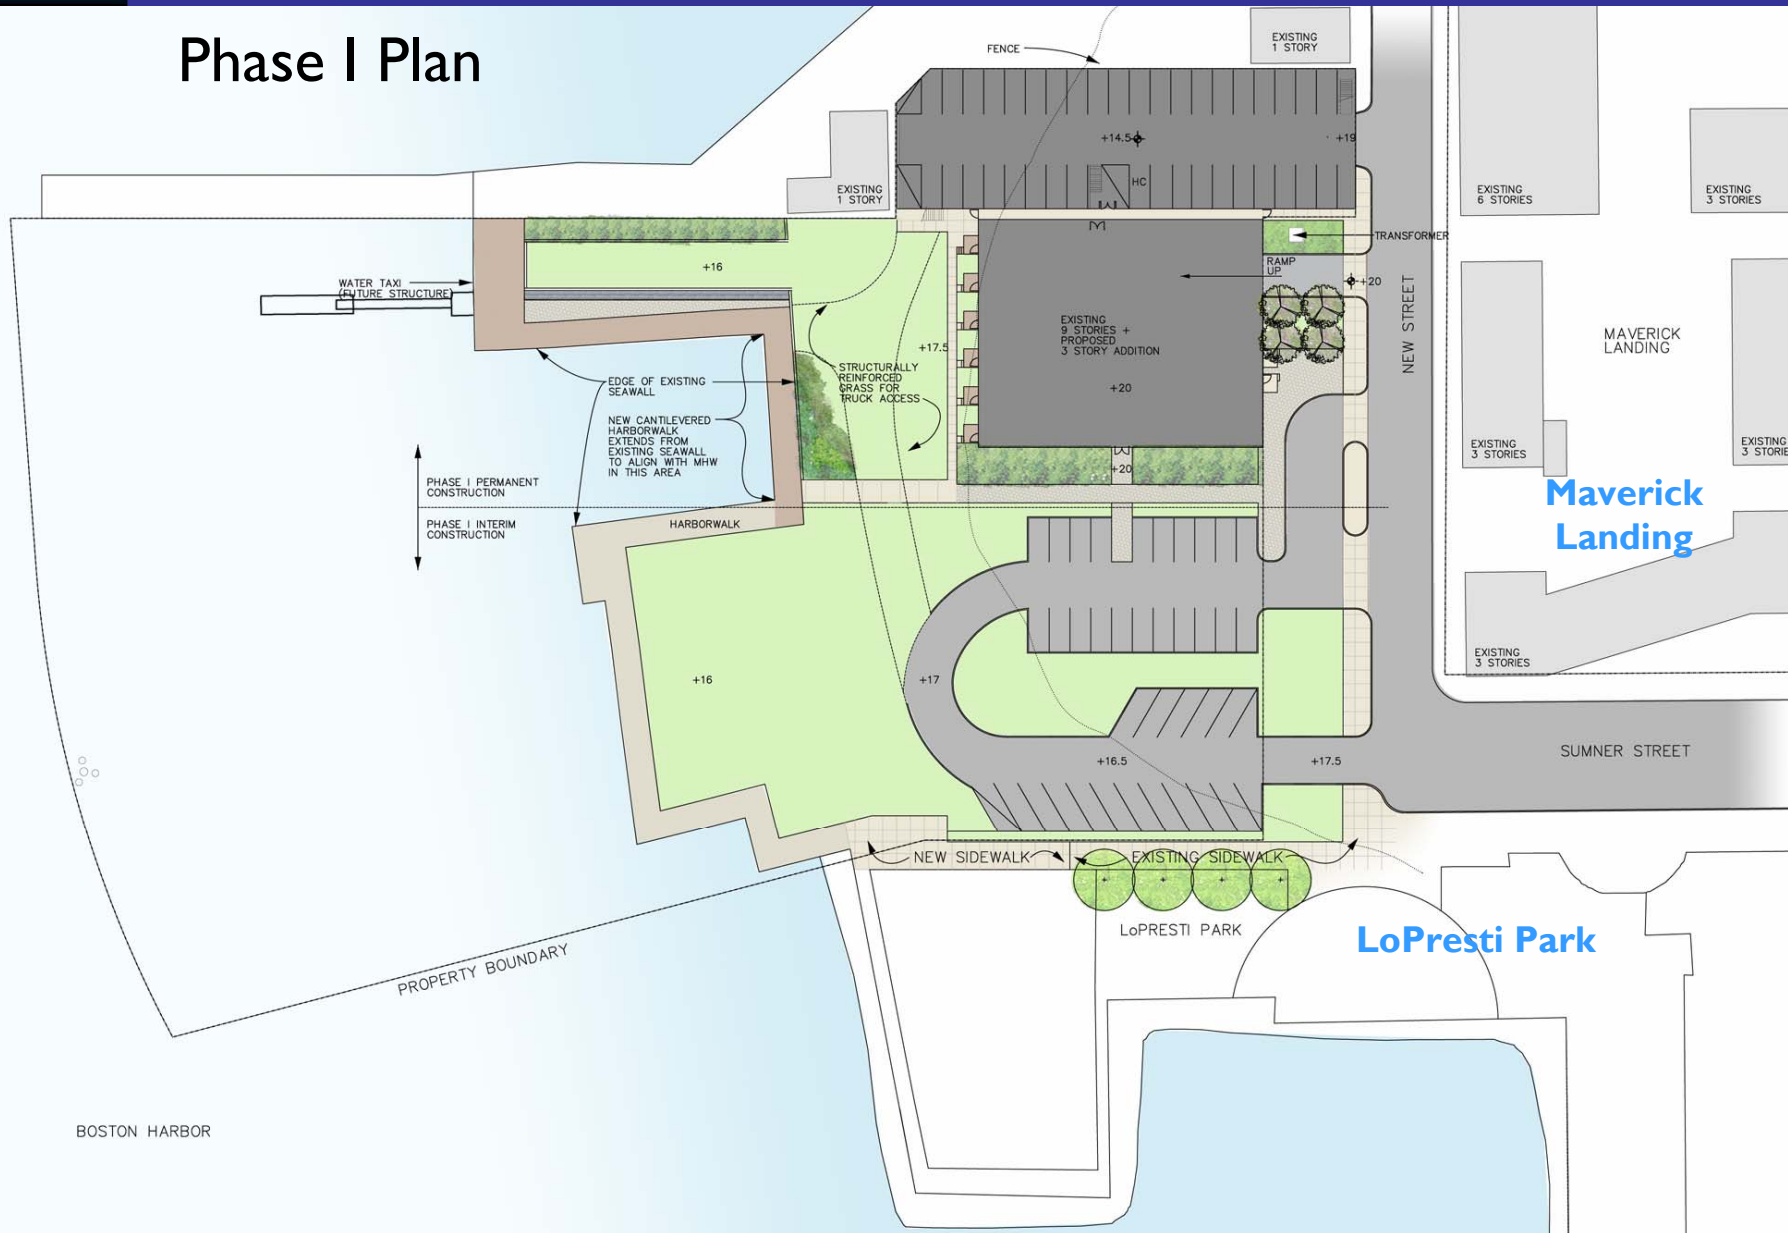

BOSTON HARBOR

EXPANDED ENE/PNE

To Be Filed September 17th with MEPA and BRA

MEPA Comment Period ends October 23rd

BRA Comment Period ends October 17th

Community Meeting on October 1st @ 6:30

THE NEW STREET DEVELOPMENT



EXISTING



PROPOSED